



F.A. RTE.	SECTION	COUNTY	TOTAL SHEETS	SHEET NO.
646	1103-1N-5,TS	PEORIA		32
STA.		TO STA.		
FED. ROAD DIST. NO.	ILLINOIS	FED. AID PROJECT		

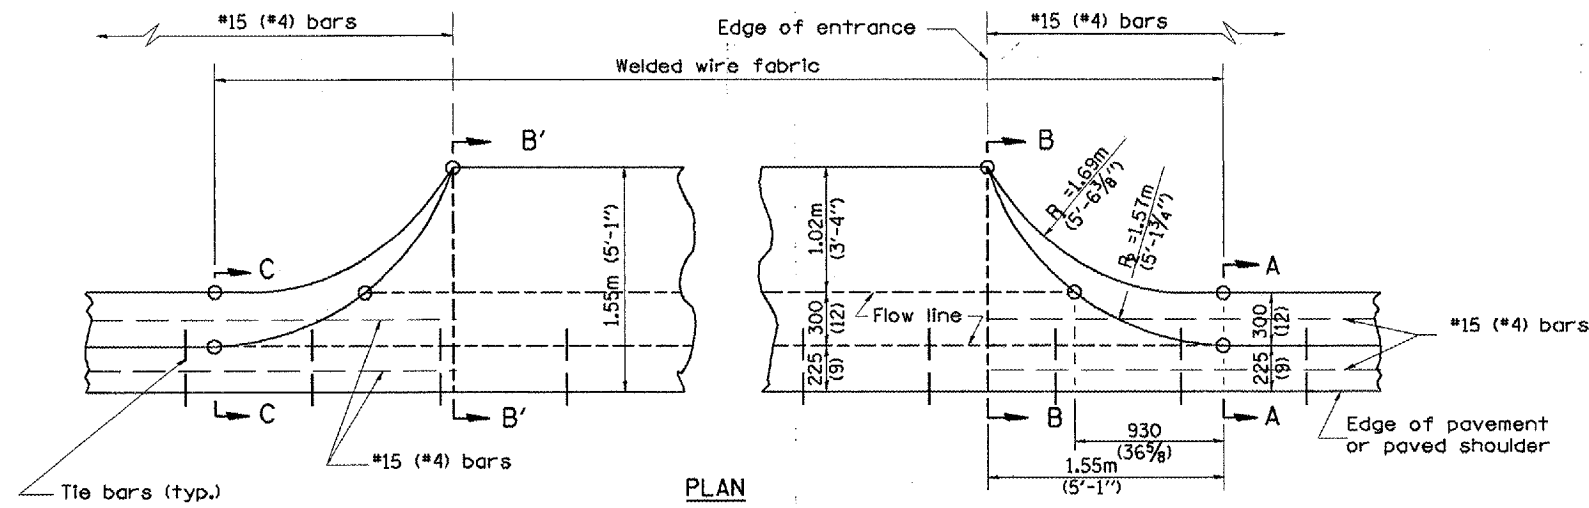


TYPICAL URBAN ENTRANCE

QUANTITY URBAN ENTRANCE
 Section B'-B' to B-B= m³/m
 (0.1 cu. yd./ft.).
 Section C-C to B'-B' + B-B to A-A= m³ (0.69 cu. yd.).

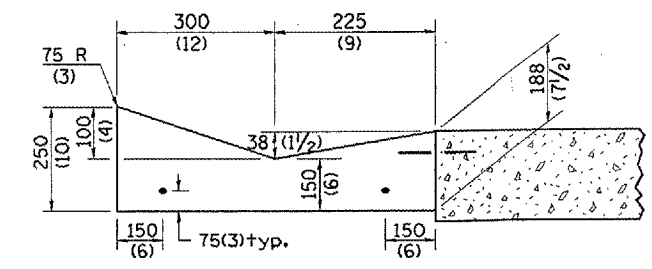


SECTION A-A & C-C

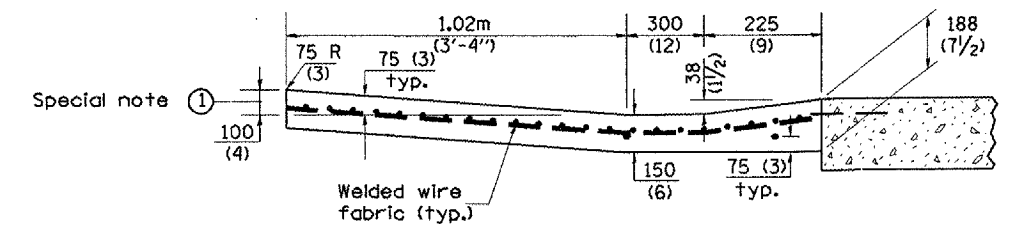

SECTION B-B & B'-B'

SPECIAL NOTES:
 ① 100 (4) is the normal dimension. If specified in the plans, the following shall be used for improved entrance match-up: Minimum - 65 (2 1/2) Maximum - 125 (5)

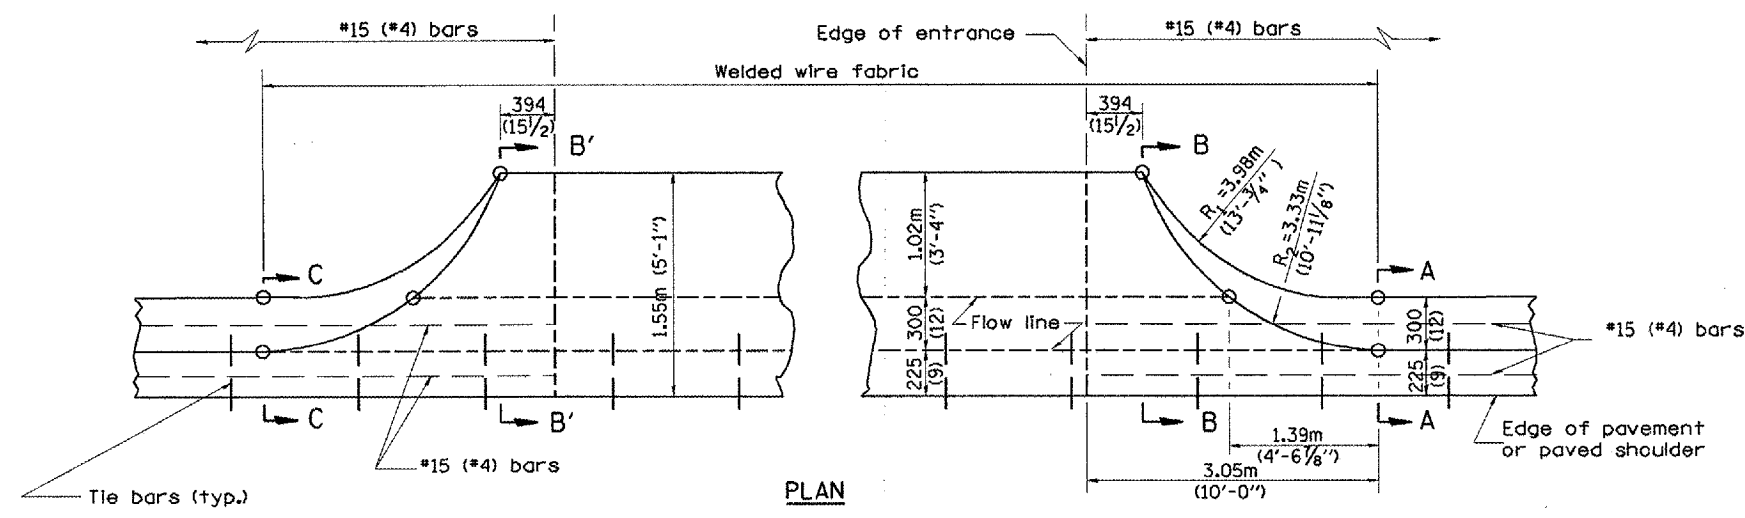

TYPICAL RURAL ENTRANCE

QUANTITY RURAL ENTRANCE
 Section B'-B' to B-B= m³/m
 (0.1 cu. yd./ft.).
 Section C-C to B'-B' + B-B to A-A= m³ (1.19 cu. yd.).

All dimensions are in millimeters (inches) unless otherwise noted.

ILLINOIS DEPARTMENT OF TRANSPORTATION
DISTRICT CADD STANDARD
TYPE B GUTTER (MODIFIED)
(INLET, OUTLET & ENTRANCE)
 CADD STANDARD 606201-D4 SHEET 3 OF 3
 SCALE: NOT DRAWN TO SCALE DRAWN BY
 CHECKED BY

QUANTITIES
 CALC. BY: _____ DATE: _____
 CHECKED BY: _____ DATE: _____
 QUANTITY CALCULATIONS ARE ON FILE AT THE DISTRICT 4 OFFICE; BUREAU OF PROJECT IMPLEMENTATION; DOCUMENTATION SECTION