


CONTRACT NO. 70119				
F.A.P. RTE.	SECTION	COUNTY	TOTAL SHEETS	SHEET NO.
332		VERMILION	30	7
STA.		TO STA.		
FED. ROAD DIST. NO.		ILLINOIS FED. AID PROJECT		
•(RX,482-11RS-1&147R-1RS				


### ① EXISTING TYPICAL CROSS SECTION

① STATION 183+00.00 TO STATION 203+00.00 ②

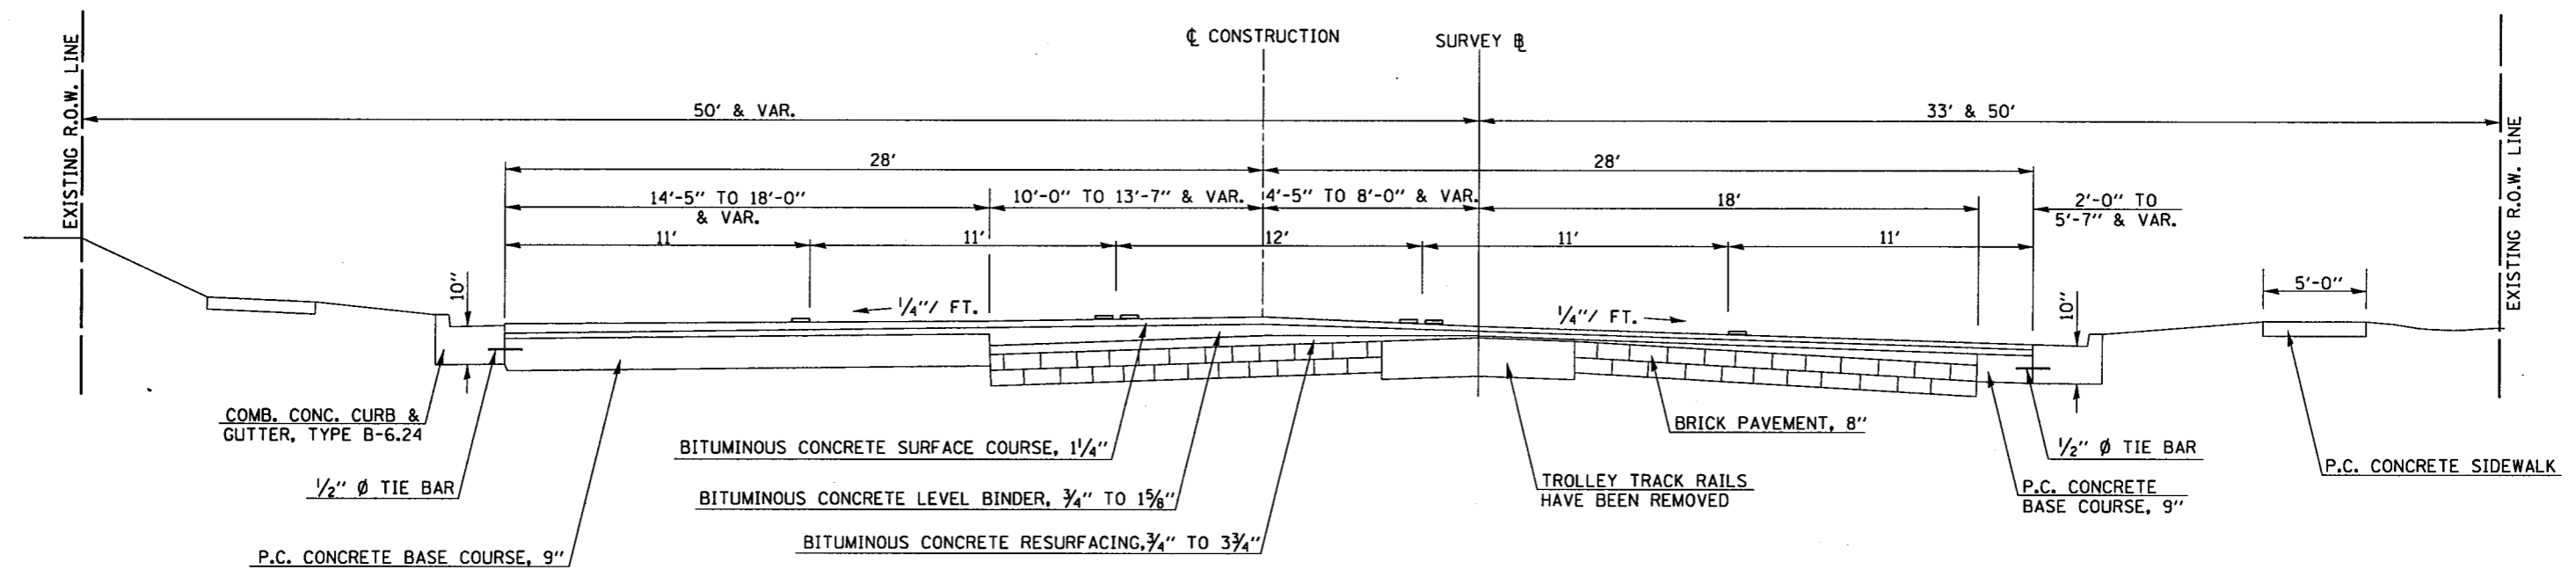

### ② EXISTING TYPICAL CROSS SECTION

① STATION 203+00.00 TO STATION 211+00.00 ③

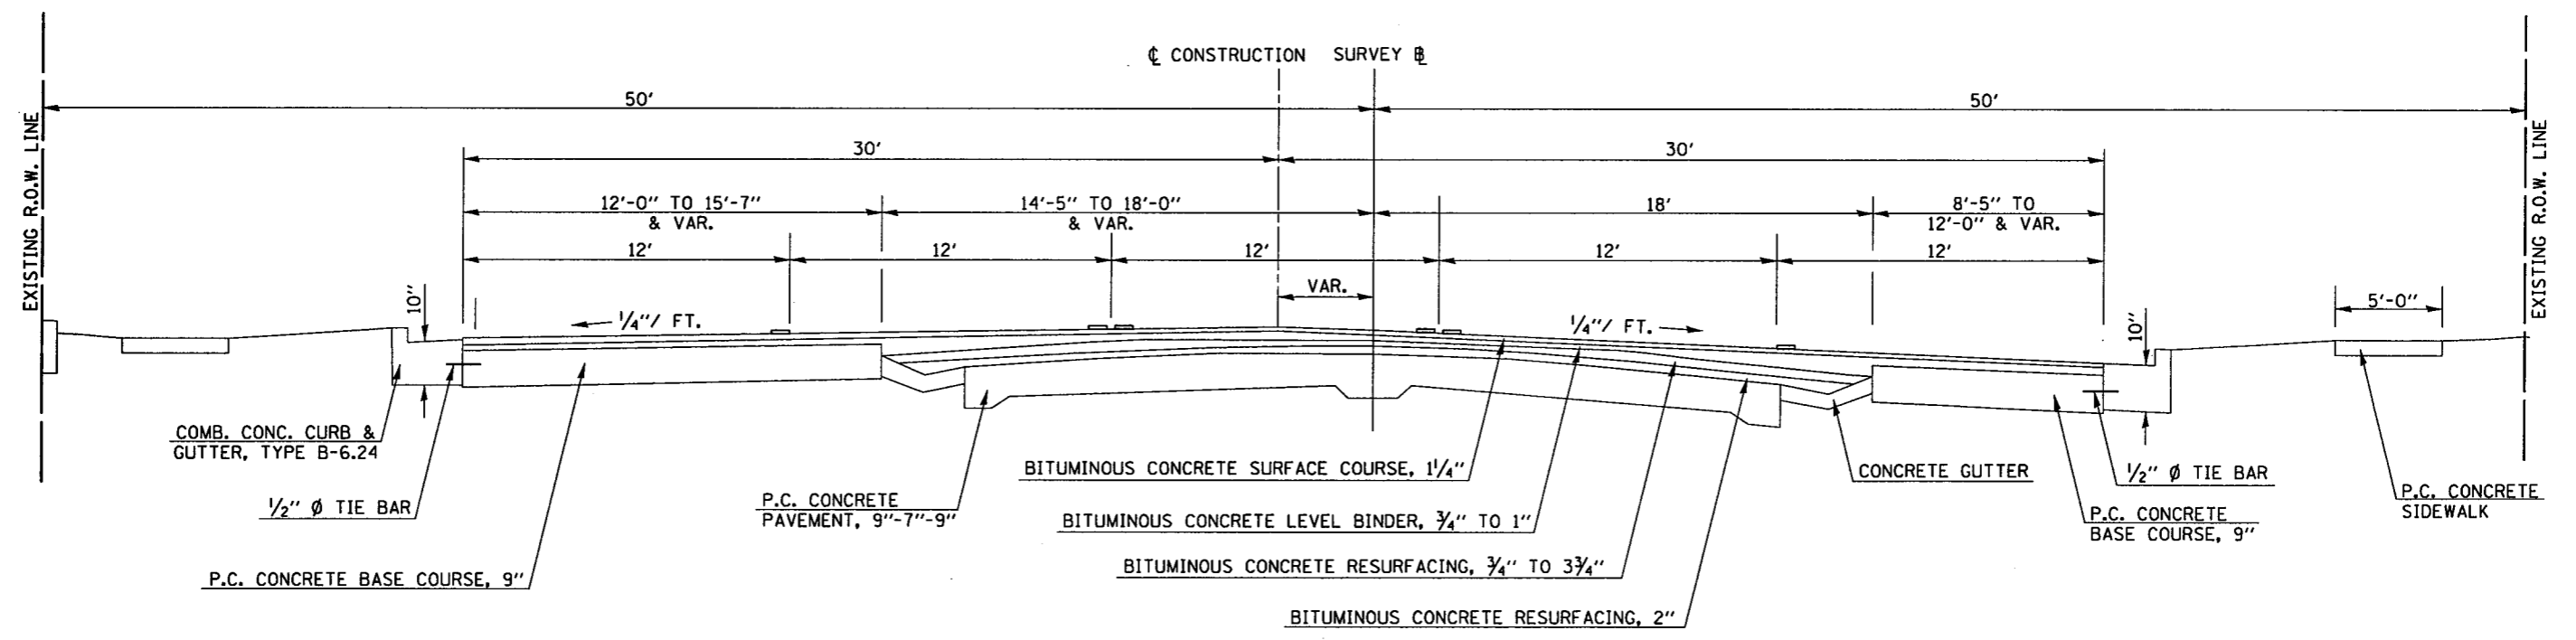

PLOT DATE • DATES  
FILE NAME • SHEETS  
USER NAME • NUMBER