


F.A.P. RTE.	SECTION	COUNTY	TOTAL SHEETS	SHEET NO.
332		VERMILION	30	8
STA.	TO STA.			
FED. ROAD DIST. NO.	ILLINOIS FED. AID PROJECT			

(RX,48Z-1RS-1&(47R-1RS


### ③ EXISTING TYPICAL CROSS SECTION

- ② STATION 211+00.00 TO STATION 216+71.93 ④
- ④ STATION 241+12.11 TO STATION 251+25.00

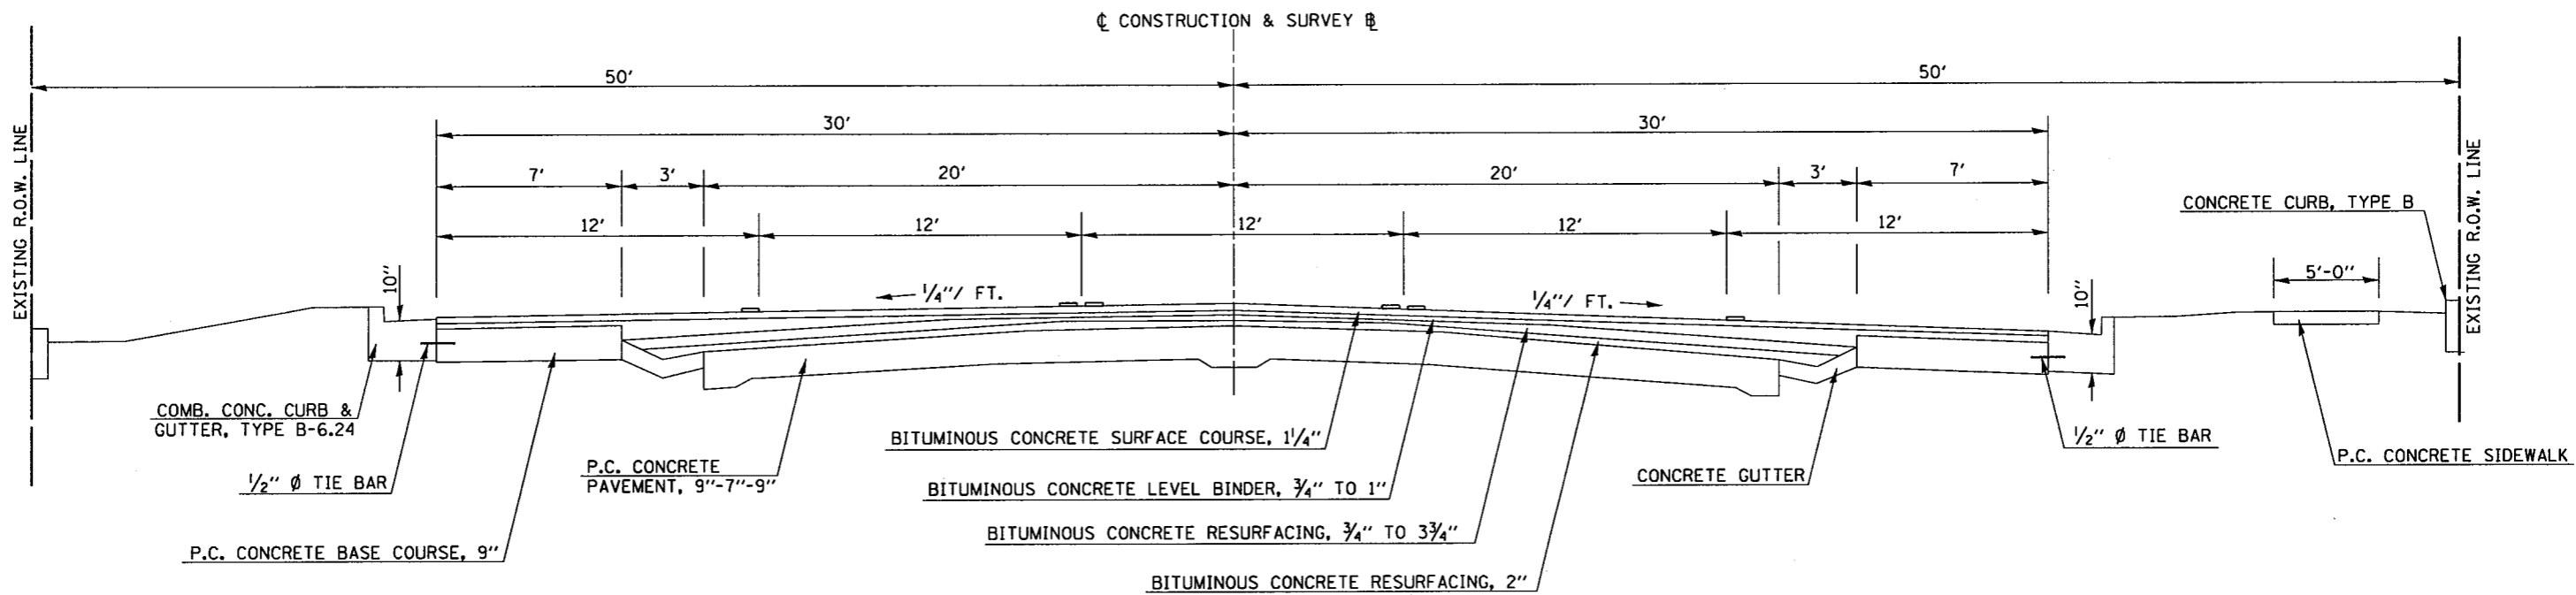

### ④ EXISTING TYPICAL CROSS SECTION

- ③ STATION 216+71.93 TO STATION 241+12.11 ③

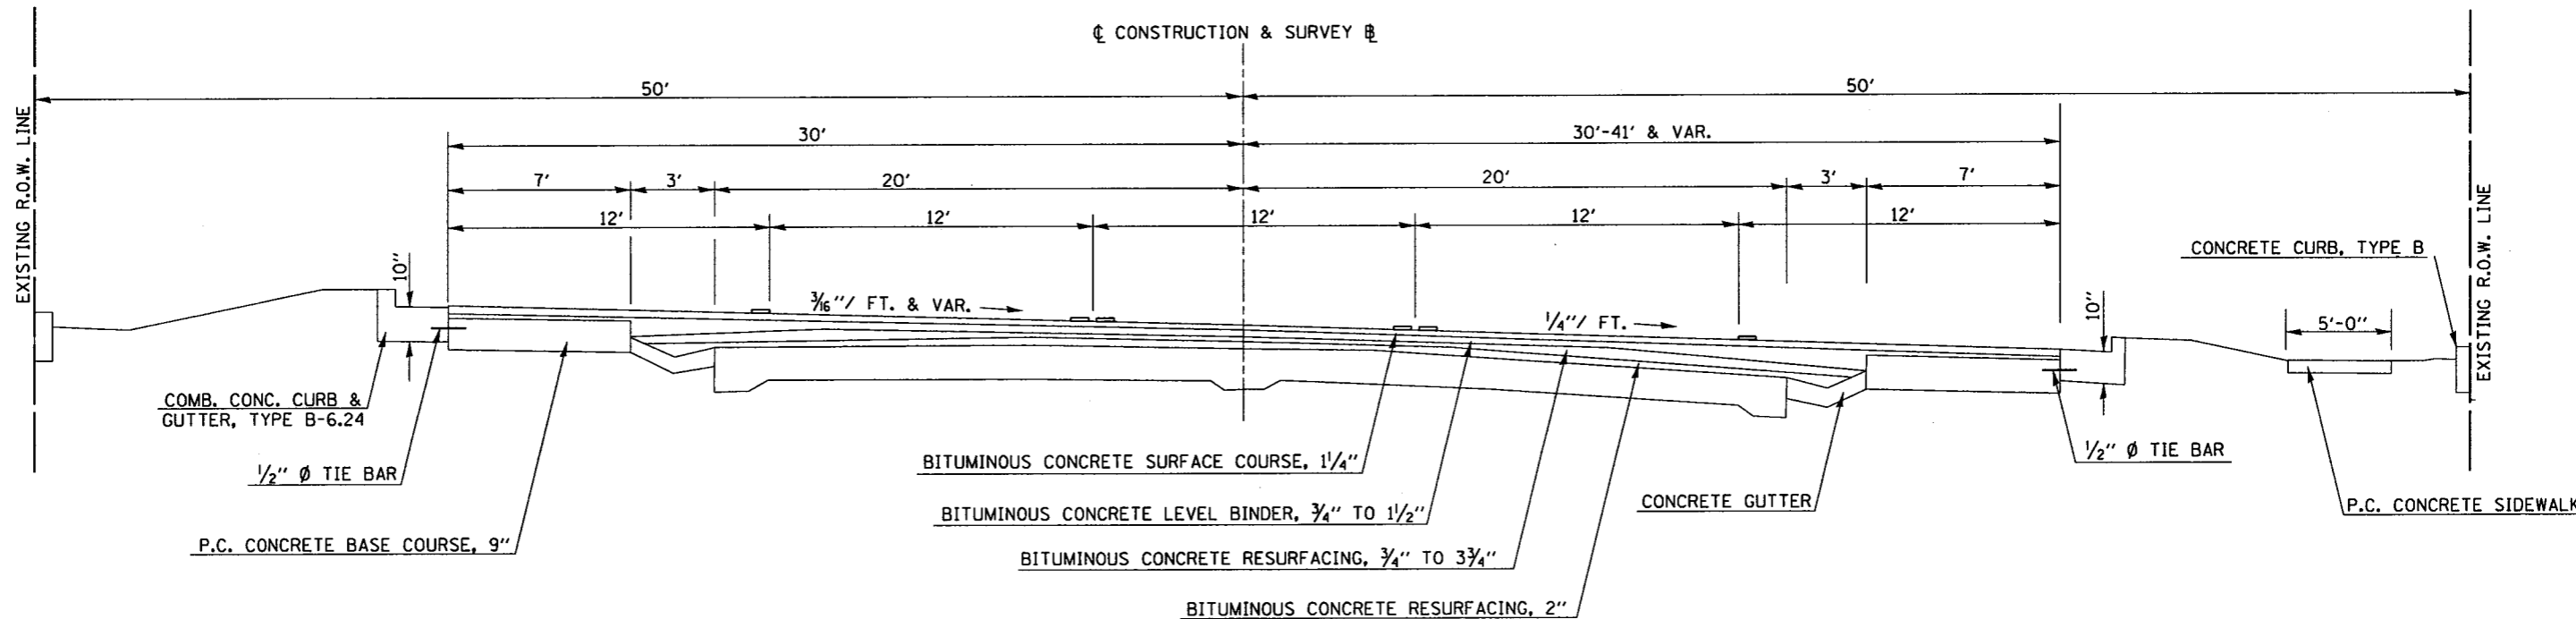

PLOT DATE = 3/24/2006  
 FILE NAME = n:\p\m\m\681988 (v81)\p\m\m\681988.dgn  
 PLOT SCALE = 43.285' / IN.  
 USER NAME = carrollt