


F.A.P. RTE.	SECTION	COUNTY	TOTAL SHEETS	SHEET NO.
332		VERMILION	30	10
STA.		TO STA.		
FED. ROAD DIST. NO.		ILLINOIS FED. AID PROJECT		

•(RX,482-1RS-18(47R-1RS

③ PROPOSED TYPICAL CROSS SECTION


② STATION 211+00.00 TO STATION 216+71.93 ④

④ STATION 241+12.11 TO STATION 251+25.00

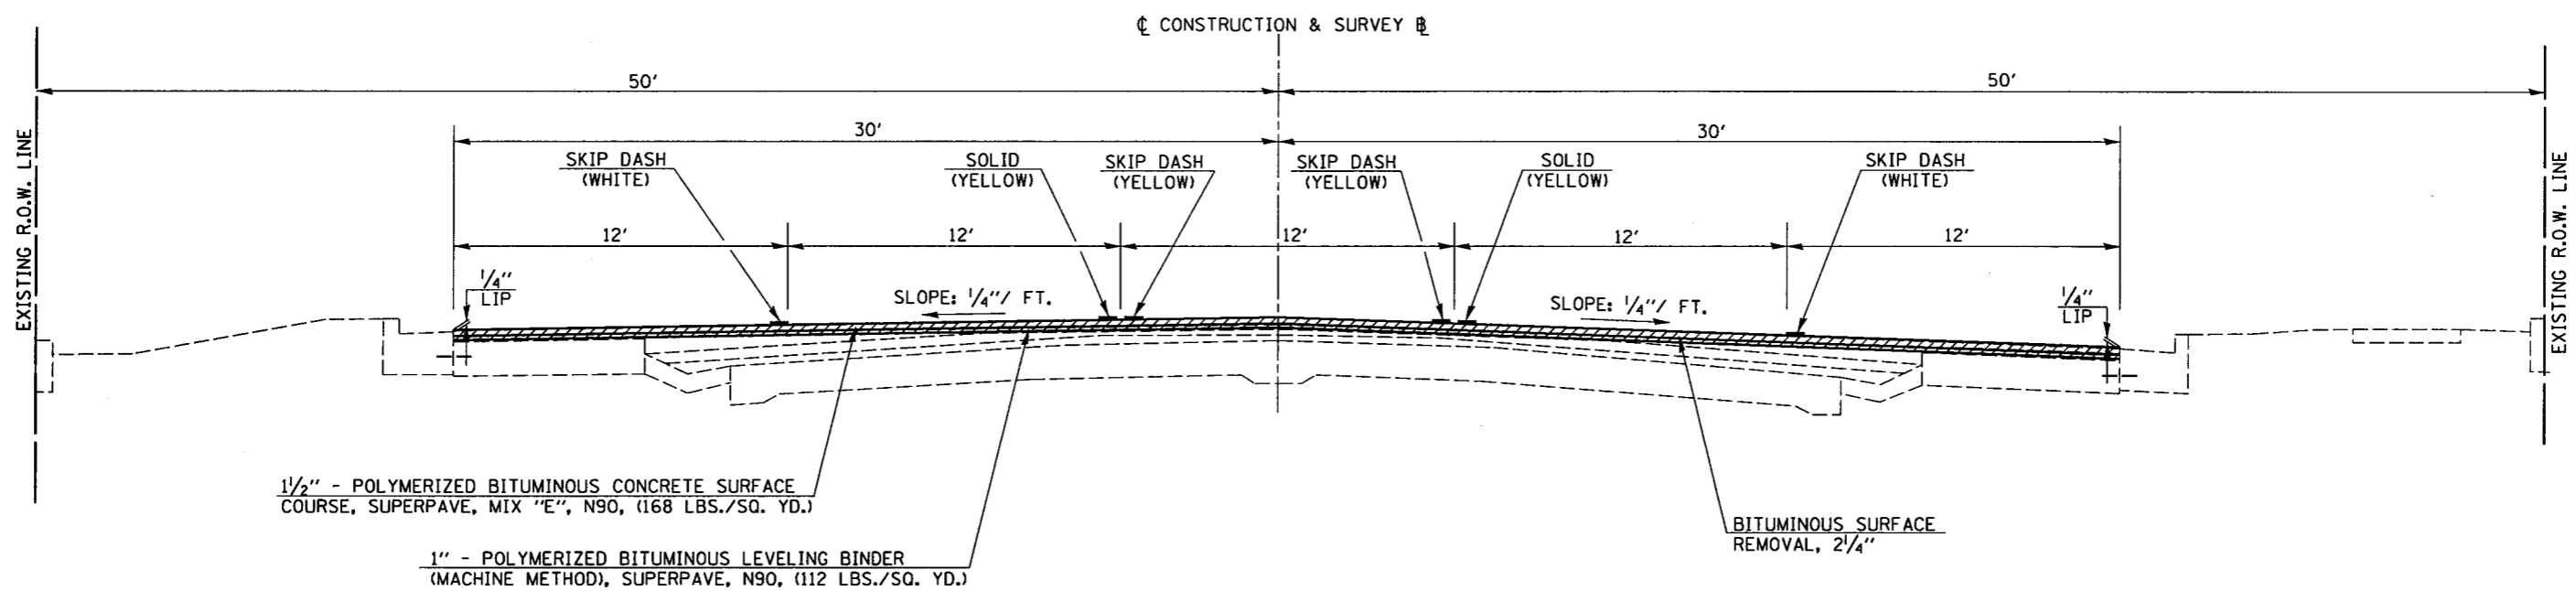

④ PROPOSED TYPICAL CROSS SECTION

③ STATION 216+71.93 TO STATION 241+12.11 ③

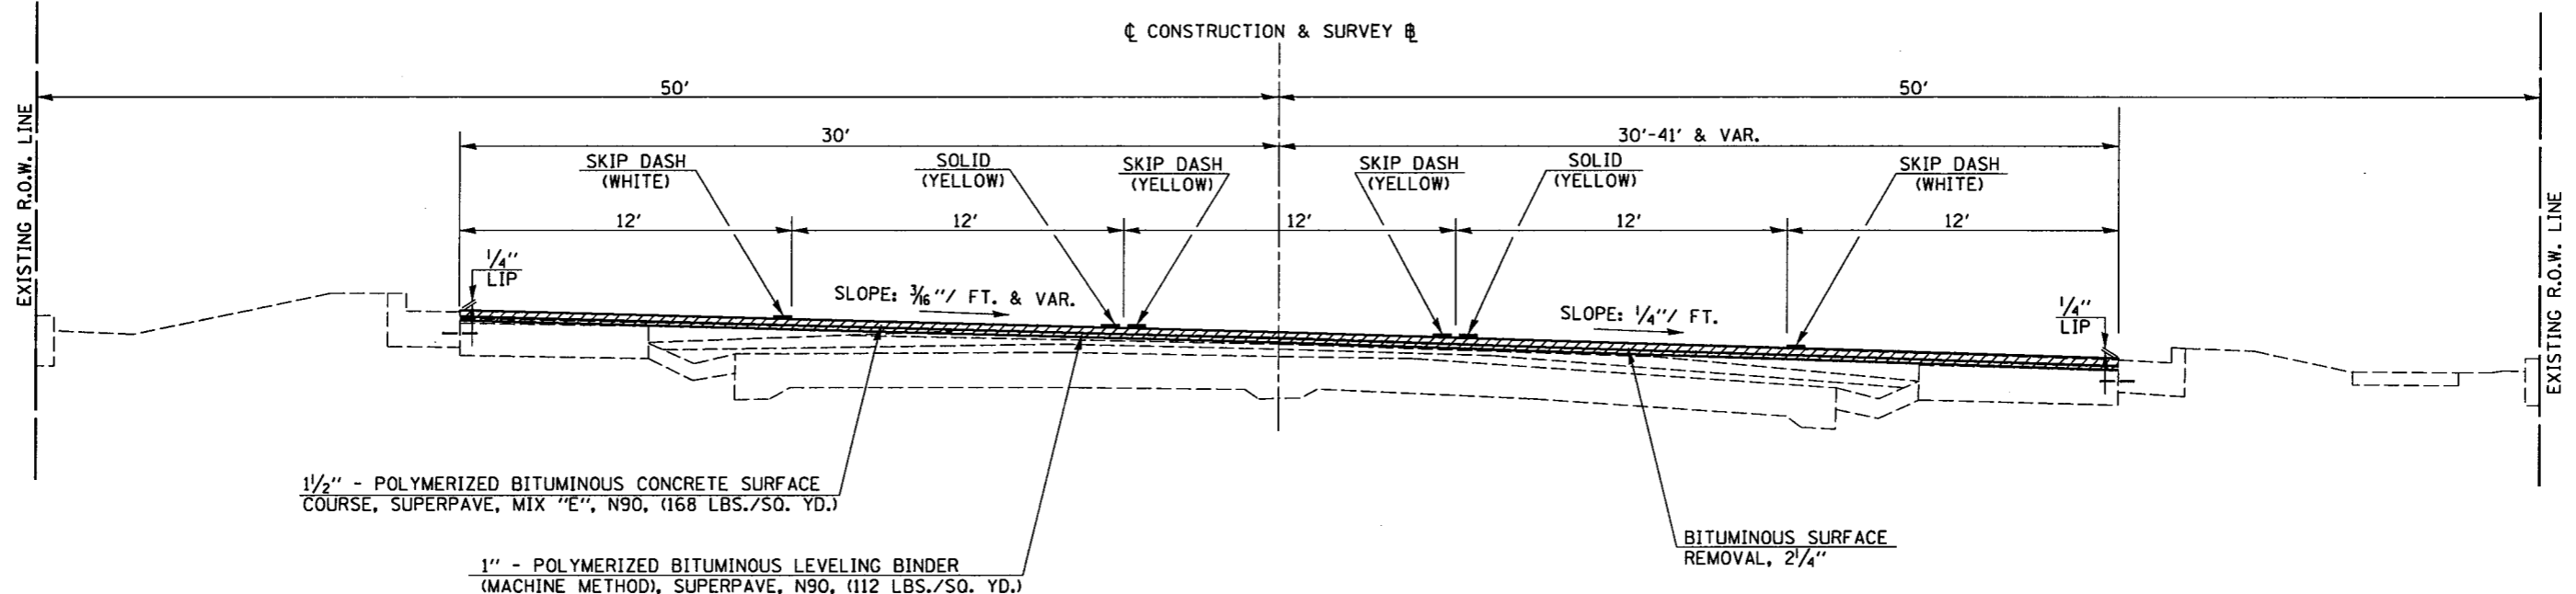

PLOT DATE = 3/24/2006
 FILE NAME = c:\projects\70119\70119.dwg
 PLOT SCALE = 1/8" = 1'-0"
 USER NAME = carrollr