

F.A.P. RTE.	SECTION	COUNTY	TOTAL SHEETS	SHEET NO.
332	*	VERMILION	30	15
STA. 183+00		TO STA. 188+00		
FED. ROAD DIST. NO.		ILLINOIS FED. AID PROJECT		
*(RX,48Z-1)RS-1 & (47R-1)RS				


TYPICAL PAVEMENT MARKING LEGEND

- 1 4" (100) SKIP-DASH (YELLOW)
- 2 4" (100) SOLID (YELLOW)
- 7 4" (100) SKIP-DASH (WHITE)



STA. 184+72.50 (US 136) =  
STA. 10+00.00 (CHESTER AVE.)

STA. 187+88.19 (US 136) =  
STA. 400+00.00 (MONROE ST.)

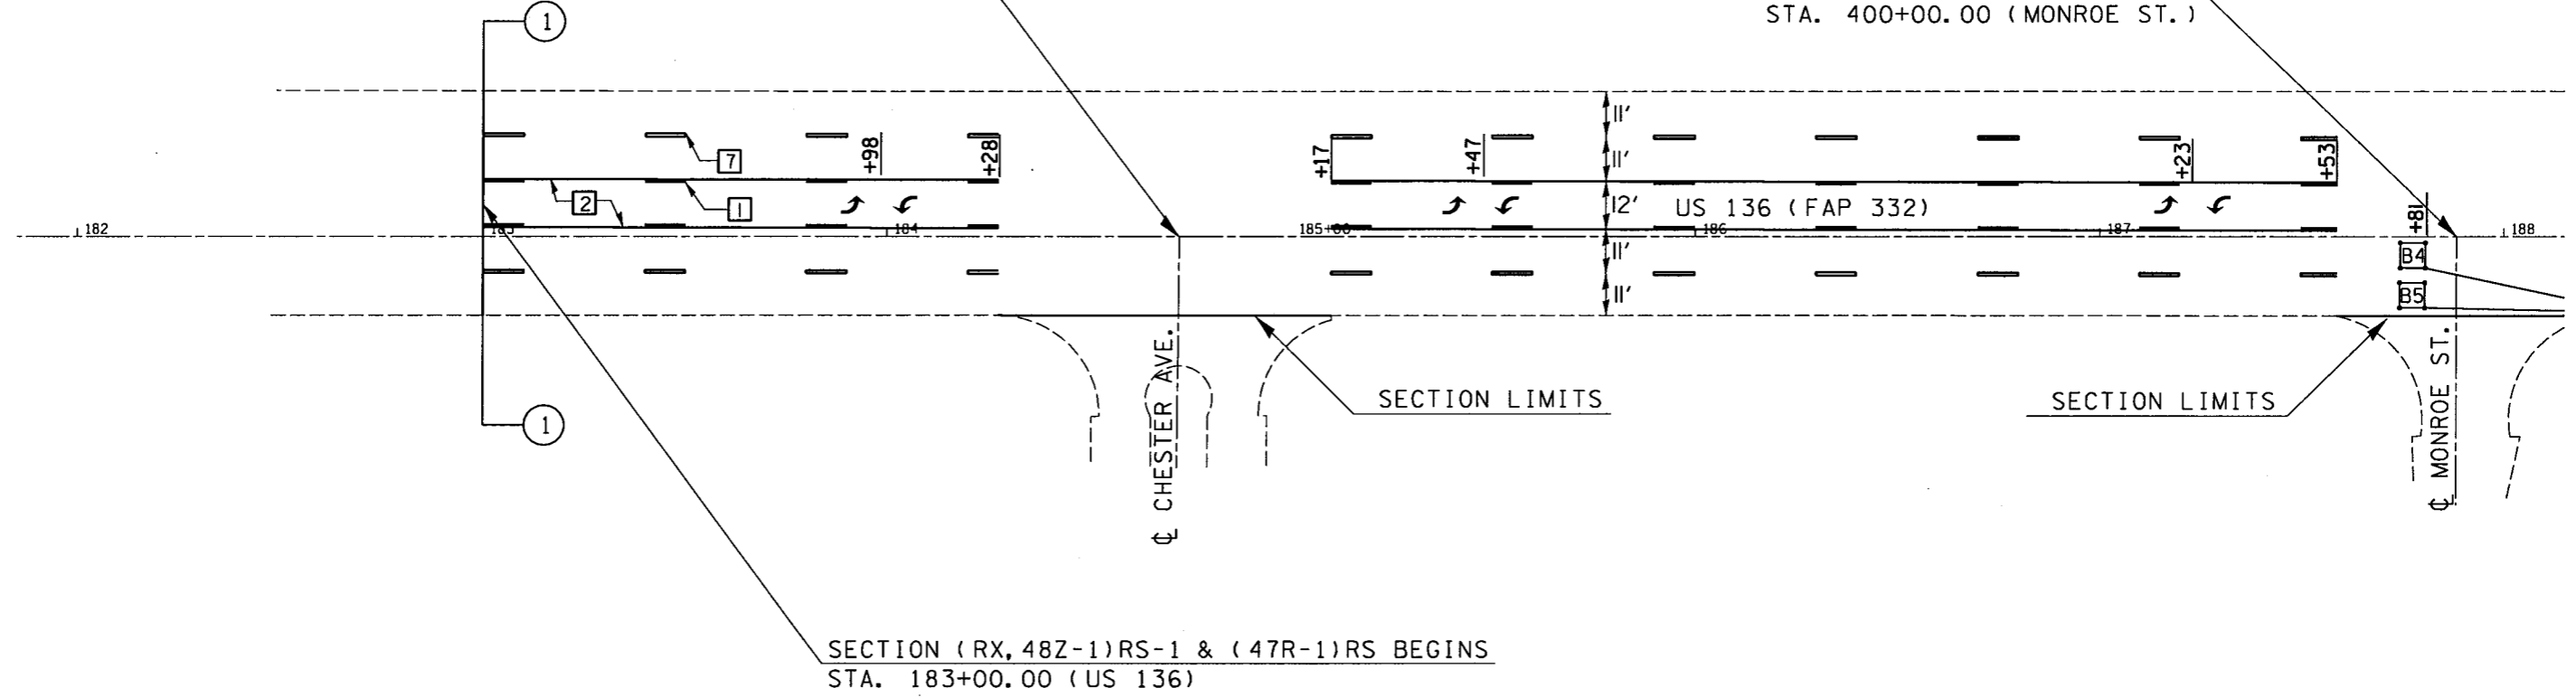

SECTION (RX, 48Z-1)RS-1 & (47R-1)RS BEGINS  
STA. 183+00.00 (US 136)

PLOT DATE = 3/25/2006  
 PLOT SCALE = 43.2000" / ft.  
 USER NAME = carrollt

REVISIONS	
NAME	DATE

ILLINOIS DEPARTMENT OF TRANSPORTATION

PAVEMENT MARKING &  
DETECTOR LOOP PLANS

SCALE: VERT.      DRAWN BY  
          HORIZ.      CHECKED BY  
DATE