


F.A.P. RTE.	SECTION	COUNTY	TOTAL SHEETS	SHEET NO.
332	*	VERMILION	30	18
STA. 199+00		TO STA. 205+00		
FED. ROAD DIST. NO.		ILLINOIS FED. AID PROJECT		
*(RX,48Z-1)RS-1 & (47R-1)RS				

TYPICAL PAVEMENT MARKING LEGEND

- 1 4" (100) SKIP-DASH (YELLOW)
- 2 4" (100) SOLID (YELLOW)
- 7 4" (100) SKIP-DASH (WHITE)

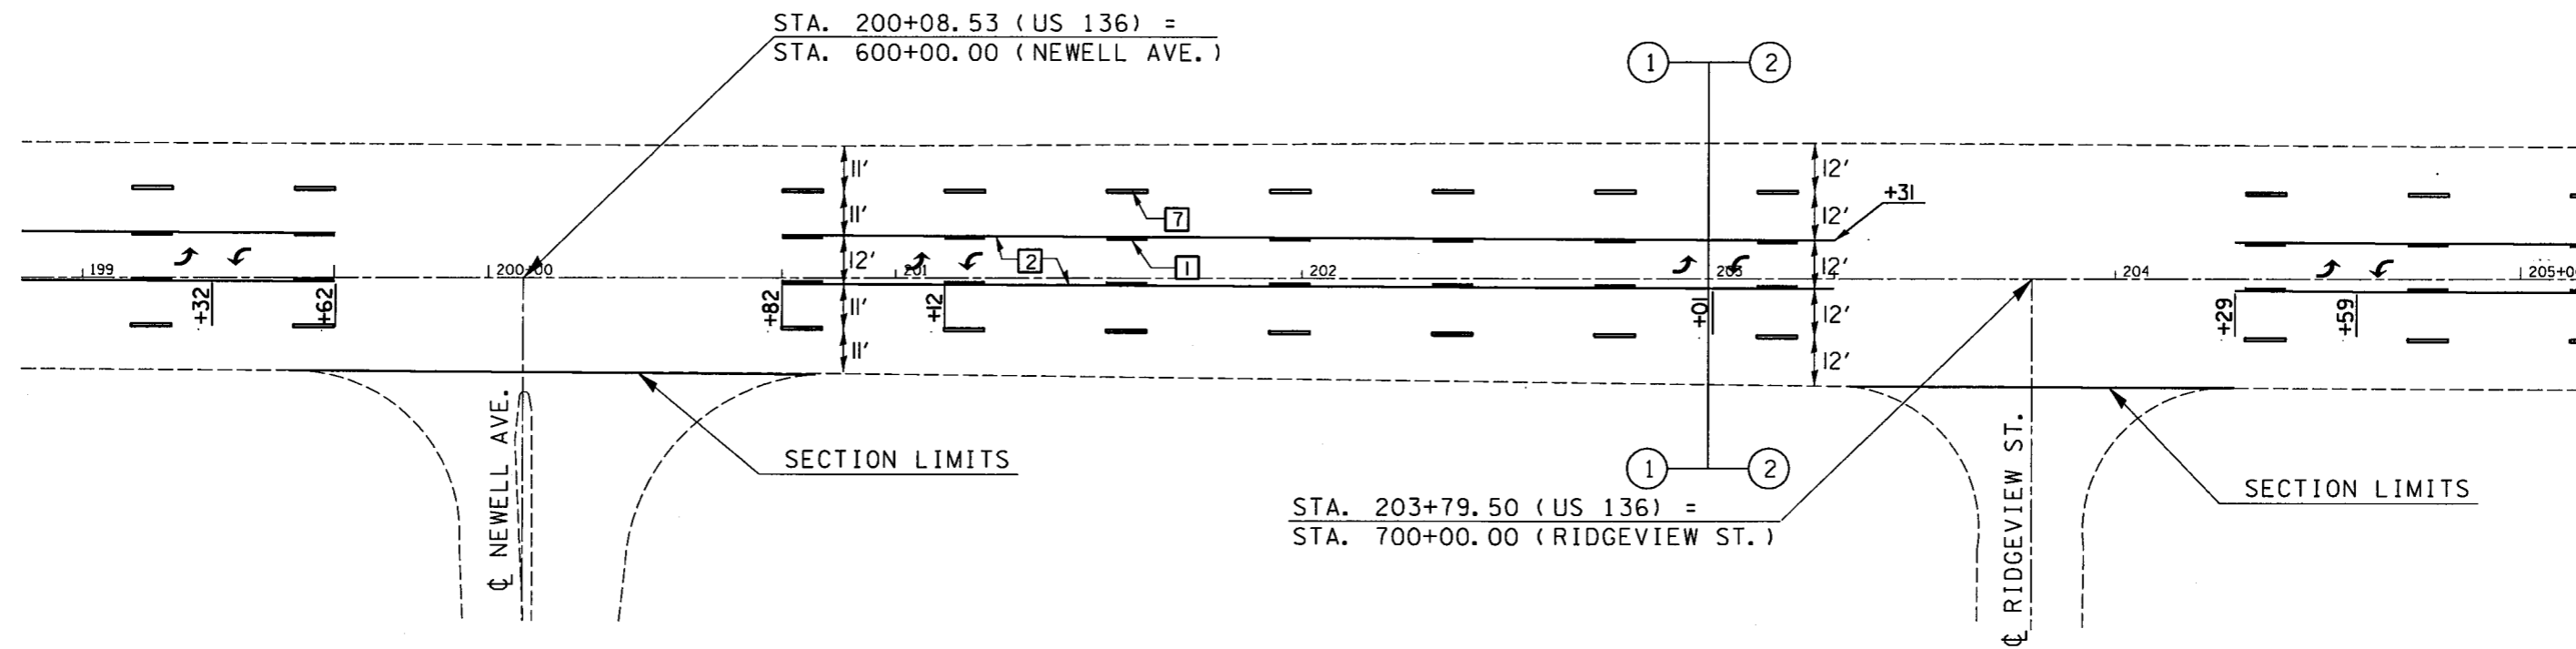

PLOT DATE \* 3/25/2006  
 FILE NAME \* d:\projects\2004\70119\18\pavement\sheet.dgn  
 USER NAME \* c:\root

REVISIONS	
NAME	DATE

ILLINOIS DEPARTMENT OF TRANSPORTATION

PAVEMENT MARKING &  
DETECTOR LOOP PLANS

SCALE: VERT.      DRAWN BY  
 HORIZ.              CHECKED BY  
 DATE