


F.A.P. RTE.	SECTION	COUNTY	TOTAL SHEETS	SHEET NO.
332	*	VERMILION	30	26
STA. 247+00		TO STA. 251+25		
FED. ROAD DIST. NO.		ILLINOIS FED. AID PROJECT		


*(RX,48Z-1RS-1 & (47R-1RS

TYPICAL PAVEMENT MARKING LEGEND

- 1 4" (100) SKIP-DASH (YELLOW)
- 2 4" (100) SOLID (YELLOW)
- 7 4" (100) SKIP-DASH (WHITE)

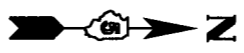

CURVE 29
 P.I. STA= 252+93.12
 $\Delta = 0^\circ 19' 59.80''$
 $D = 0^\circ 01' 59.98''$
 $R = 171,916.04$
 $T = 500.00$
 $L = 1,000.00$
 $E = 0.73$
 $e =$
 $T.R. =$
 S.E. RUN=
 P.C. STA= 247+93.12
 P.T. STA= 257+93.12

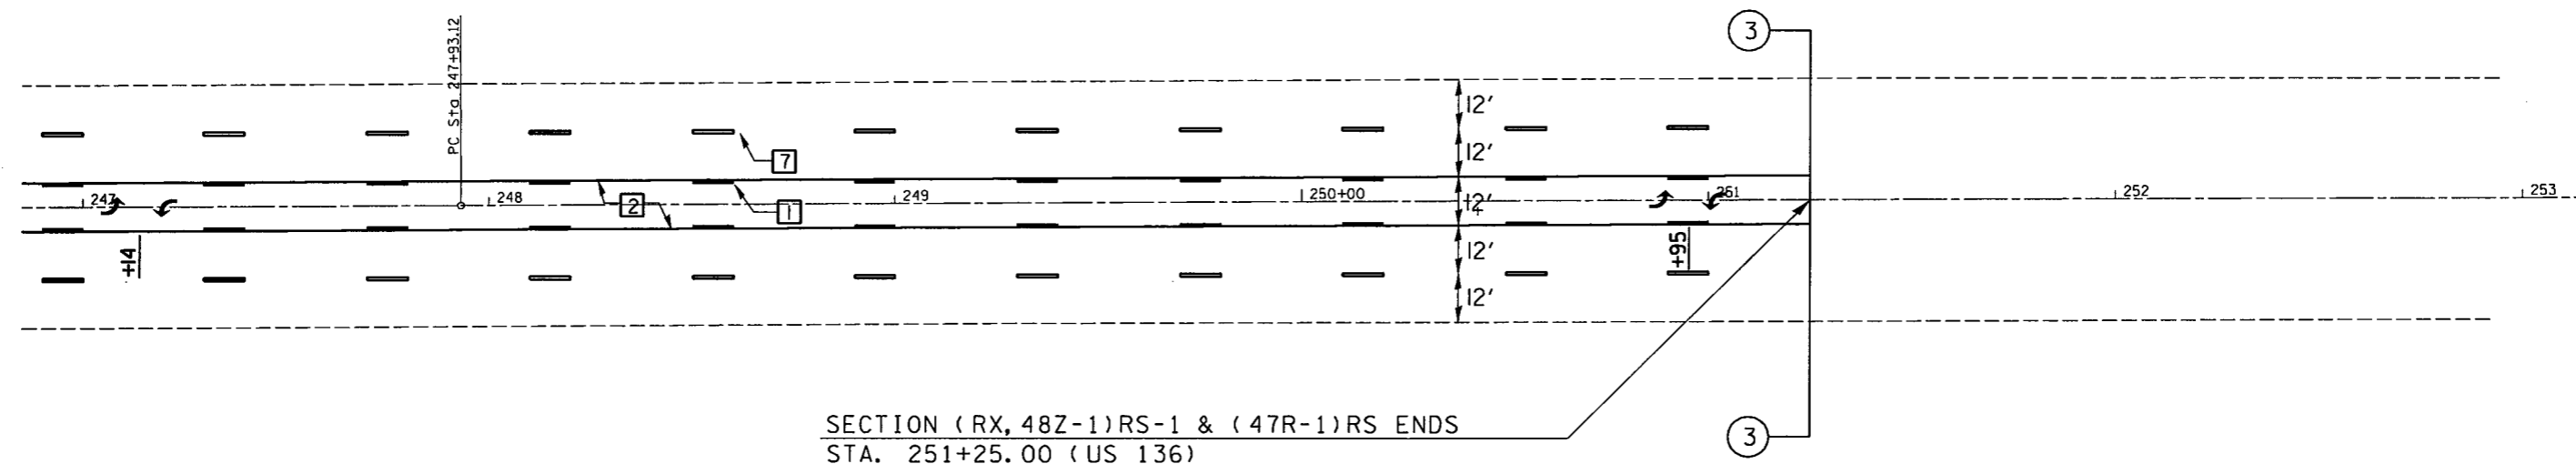

PLOT DATE = 3/28/2006
 FILE NAME = c:\pavement\2006\1108\1108pavement.dwg
 PLOT SCALE = 43200 / IN.
 USER NAME = gbarclay

REVISIONS	
NAME	DATE

ILLINOIS DEPARTMENT OF TRANSPORTATION

PAVEMENT MARKING &
 DETECTOR LOOP PLANS

SCALE: VERT. _____
 HORIZ. _____

DATE _____ DRAWN BY _____
 CHECKED BY _____