


EXISTING TYPICAL CROSS SECTION

F.A.P. RTE.	SECTION	COUNTY	TOTAL SHEETS	SHEET NO.
749	.	EDGAR	75	7

CONTRACT NO. 70134
 +14RS-2, 122RS-3 & (123NRS,14)BR

STATION TO STATION
 1080+50.00 (BK) 7+79.47 (AH) 190+64.20
 7+79.47 (AH) 190+64.20

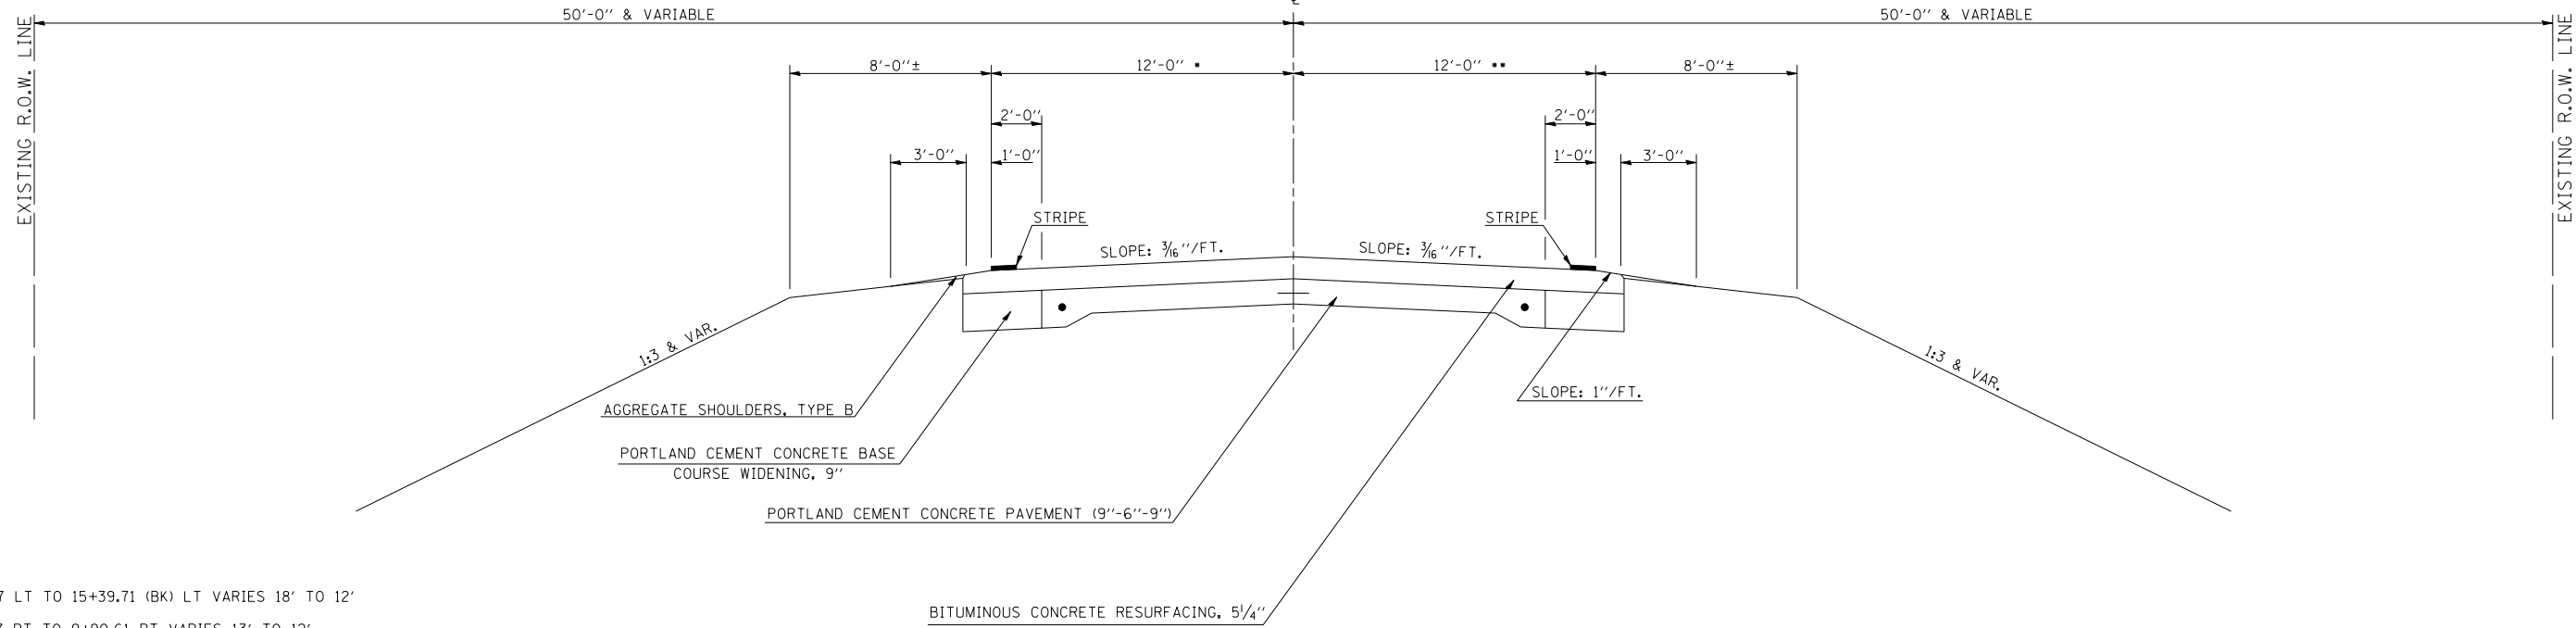

- 7+79.47 LT TO 15+39.71 (BK) LT VARIES 18' TO 12'
- 7+79.47 RT TO 9+90.61 RT VARIES 13' TO 12'

EXISTING TYPICAL CROSS SECTION

STATION TO STATION
 190+64.20 312+20.70 (BK.)
 309+71.20 (AH.) 581+27.40 (BK.)
 602+51.50 (AH.) 636+00.00
 657+00.00 694+92.30

