


EXISTING TYPICAL CROSS SECTION

F.A.P. RTE.	SECTION	COUNTY	TOTAL SHEETS	SHEET NO.
749	•	EDGAR	75	8

CONTRACT NO. 70134
 •14RS-2, 122RS-3 & (123NRS,14)BR

OMISSION FROM PATCHING
 STATION TO STATION
 636+00.00 638+85.00
 655+00.00 657+00.00

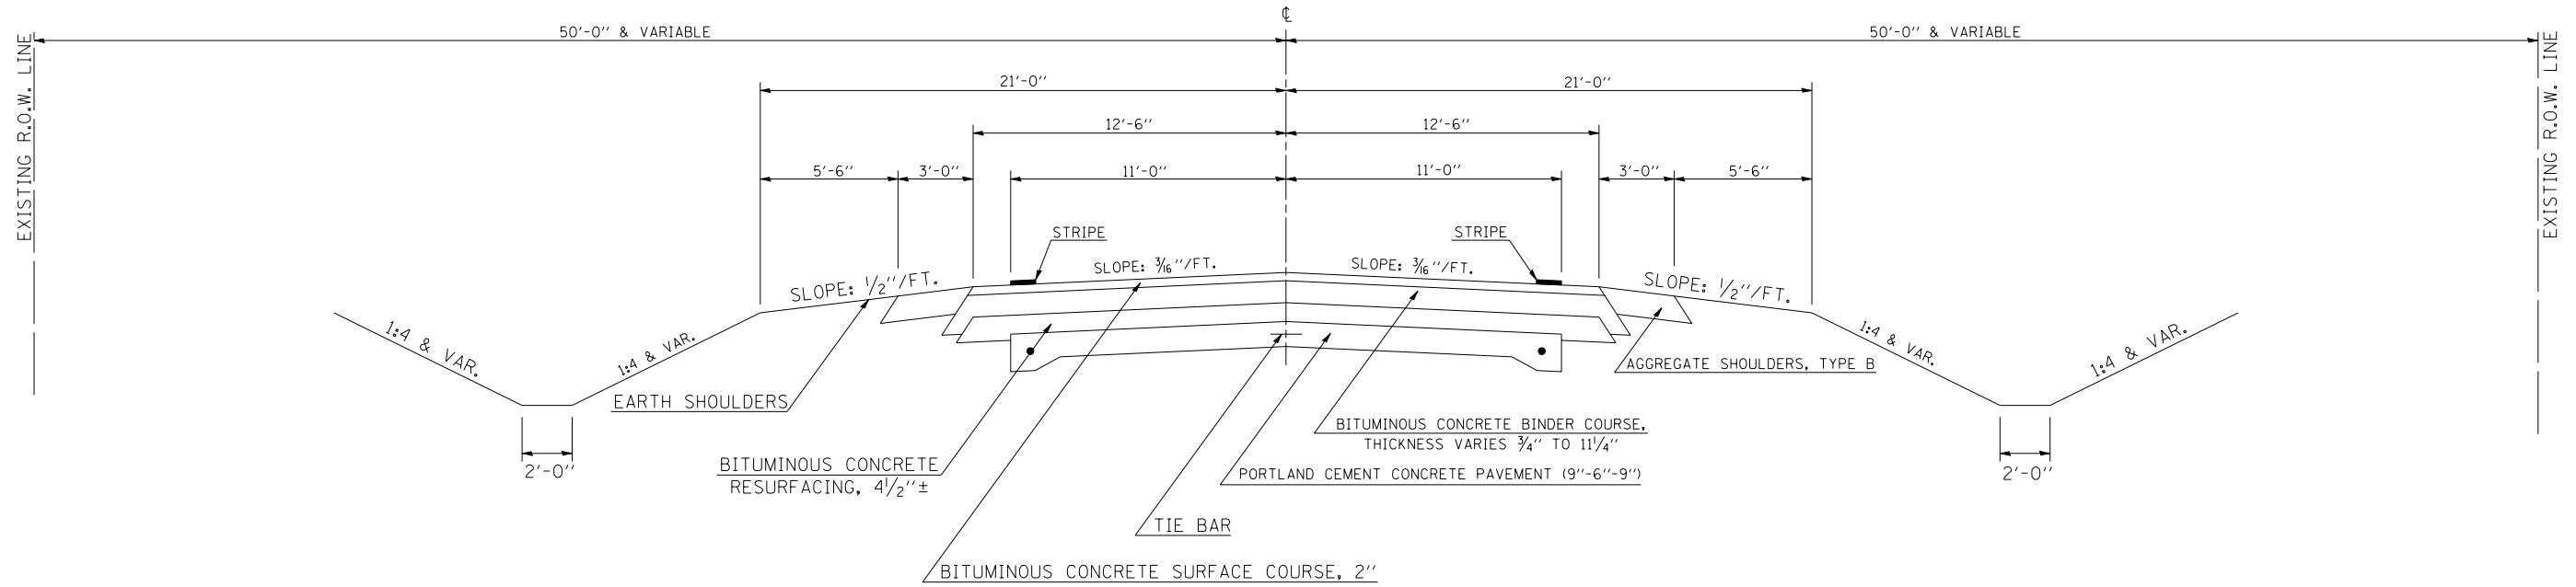

* NOTE:
 SLOPE: 3/16" / FT. STATION 636+00 TO STATION 638+85
 S.E. RATE LT. -2.75%, RT. 1.25% STATION 655+00 TO STATION 657+00

EXISTING TYPICAL CROSS SECTION

OMISSION FROM PATCHING
 STATION TO STATION
 638+85.00 648+47.50

