


### 5 PROPOSED TYPICAL CROSS SECTION

F.A.P. RTE.	SECTION	COUNTY	TOTAL SHEETS	SHEET NO.
749	.	EDGAR	75	12

CONTRACT NO. 70134  
 +14RS-2, 122RS-3 & (123NRS,141BR

STATION ④ 638+85.00 TO STATION 648+47.50 ⑥

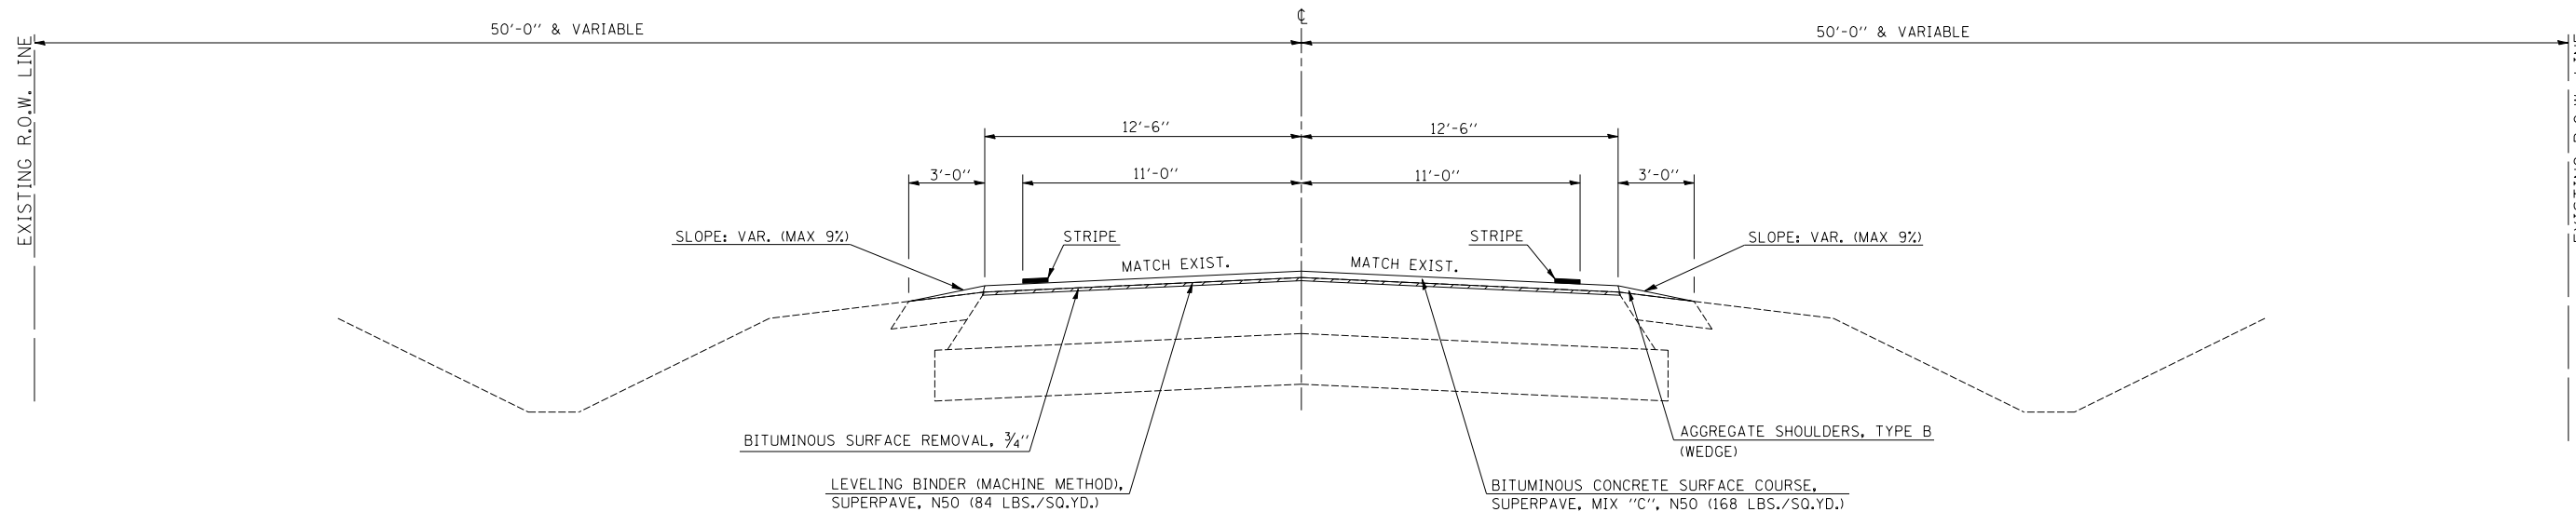

### 6 PROPOSED TYPICAL CROSS SECTION

STATION ⑤ 648+47.50 TO STATION 655+00.00 ④

