


SEC. 27, T. 14 N., R. 13 W., 3RD P.M.

F.A.P. RTE.	SECTION	COUNTY	TOTAL SHEETS	SHEET NO.
749	*	EDGAR	75	26
STA.	TO STA.			
FED. ROAD DIST. NO.	ILLINOIS	FED. AID PROJECT		

CONTRACT NO. 70134
 * 14RS-2, 122RS-3 & (123NRS,14)BR

1"=20'

PLAN	SURVEYED	BY	DATE
NOTE BOOK NO.	PLOTTED		
	CHECKED		
	BY		
	DATE		

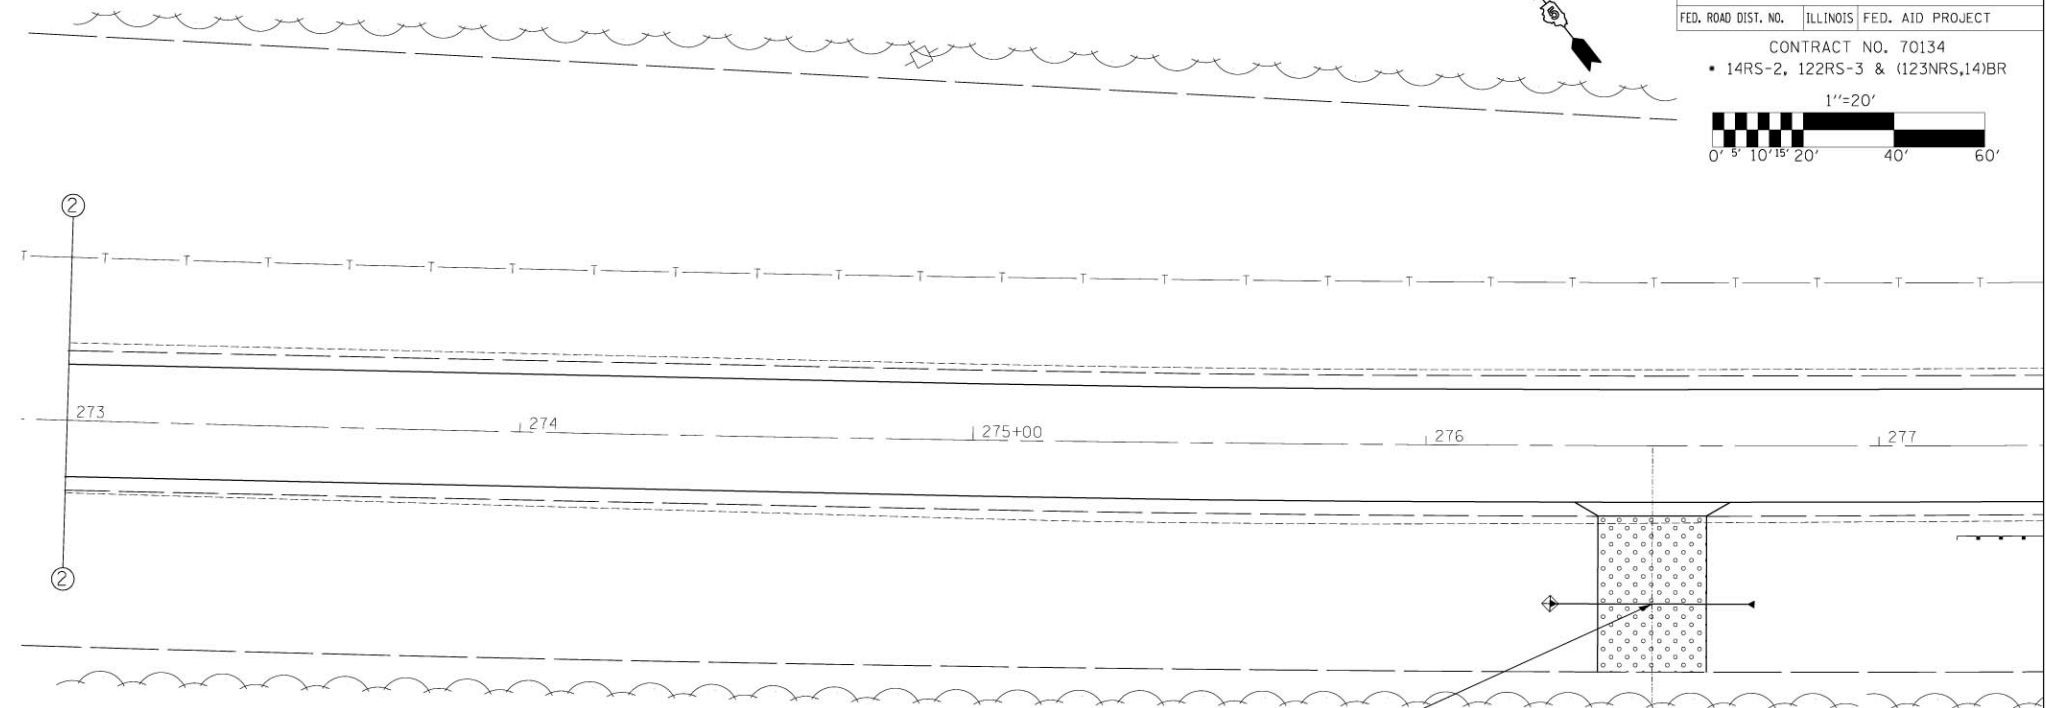

⊕ INLET AND PIPE PROTECTION
 STATION EACH
 276+50 35' RT 1

PIPE CULVERTS, CLASS D, TYPE 1, 15" x 42.0'
 WITH END SECTIONS 15" - 2 EACH
 35.0' LT. STA. 276+29.0, U.S.F.L. = 674.68
 35.0' LT. STA. 276+71.0, D.S.F.L. = 674.61

⊕ AGGREGATE SURFACE COURSE, TYPE B

PROFILE	SURVEYED	BY	DATE
NOTE BOOK NO.	PLOTTED		
	CHECKED		
	BY		
	DATE		

