


| F.A.P. RTE. | SECTION | COUNTY | TOTAL SHEETS | SHEET NO. |
|---------------------|---------------------------|------------------|--------------|-----------|
| 332 | 48B | VERMILION | 27 | 23 |
| STA. 9+32.00 | | TO STA. 11+00.00 | | |
| FED. ROAD DIST. NO. | ILLINOIS FED. AID PROJECT | | | |

| | | |
|--------------|---------------|------|
| FINAL SURVEY | CHECKED | DATE |
| NOTE BOOK | PLATE | |
| NO. | AREAS CHECKED | |

| | | |
|-----------------|---------------|------|
| ORIGINAL SURVEY | CHECKED | DATE |
| NOTE BOOK | PLATE | |
| NO. | AREAS CHECKED | |

PLOT DATE = 3/23/2006
 FILE NAME = c:\p\projects\48B\1185\48B\1185.dgn
 PLOT SCALE = 10.0000 / IN.
 REFERENCE = #REF#

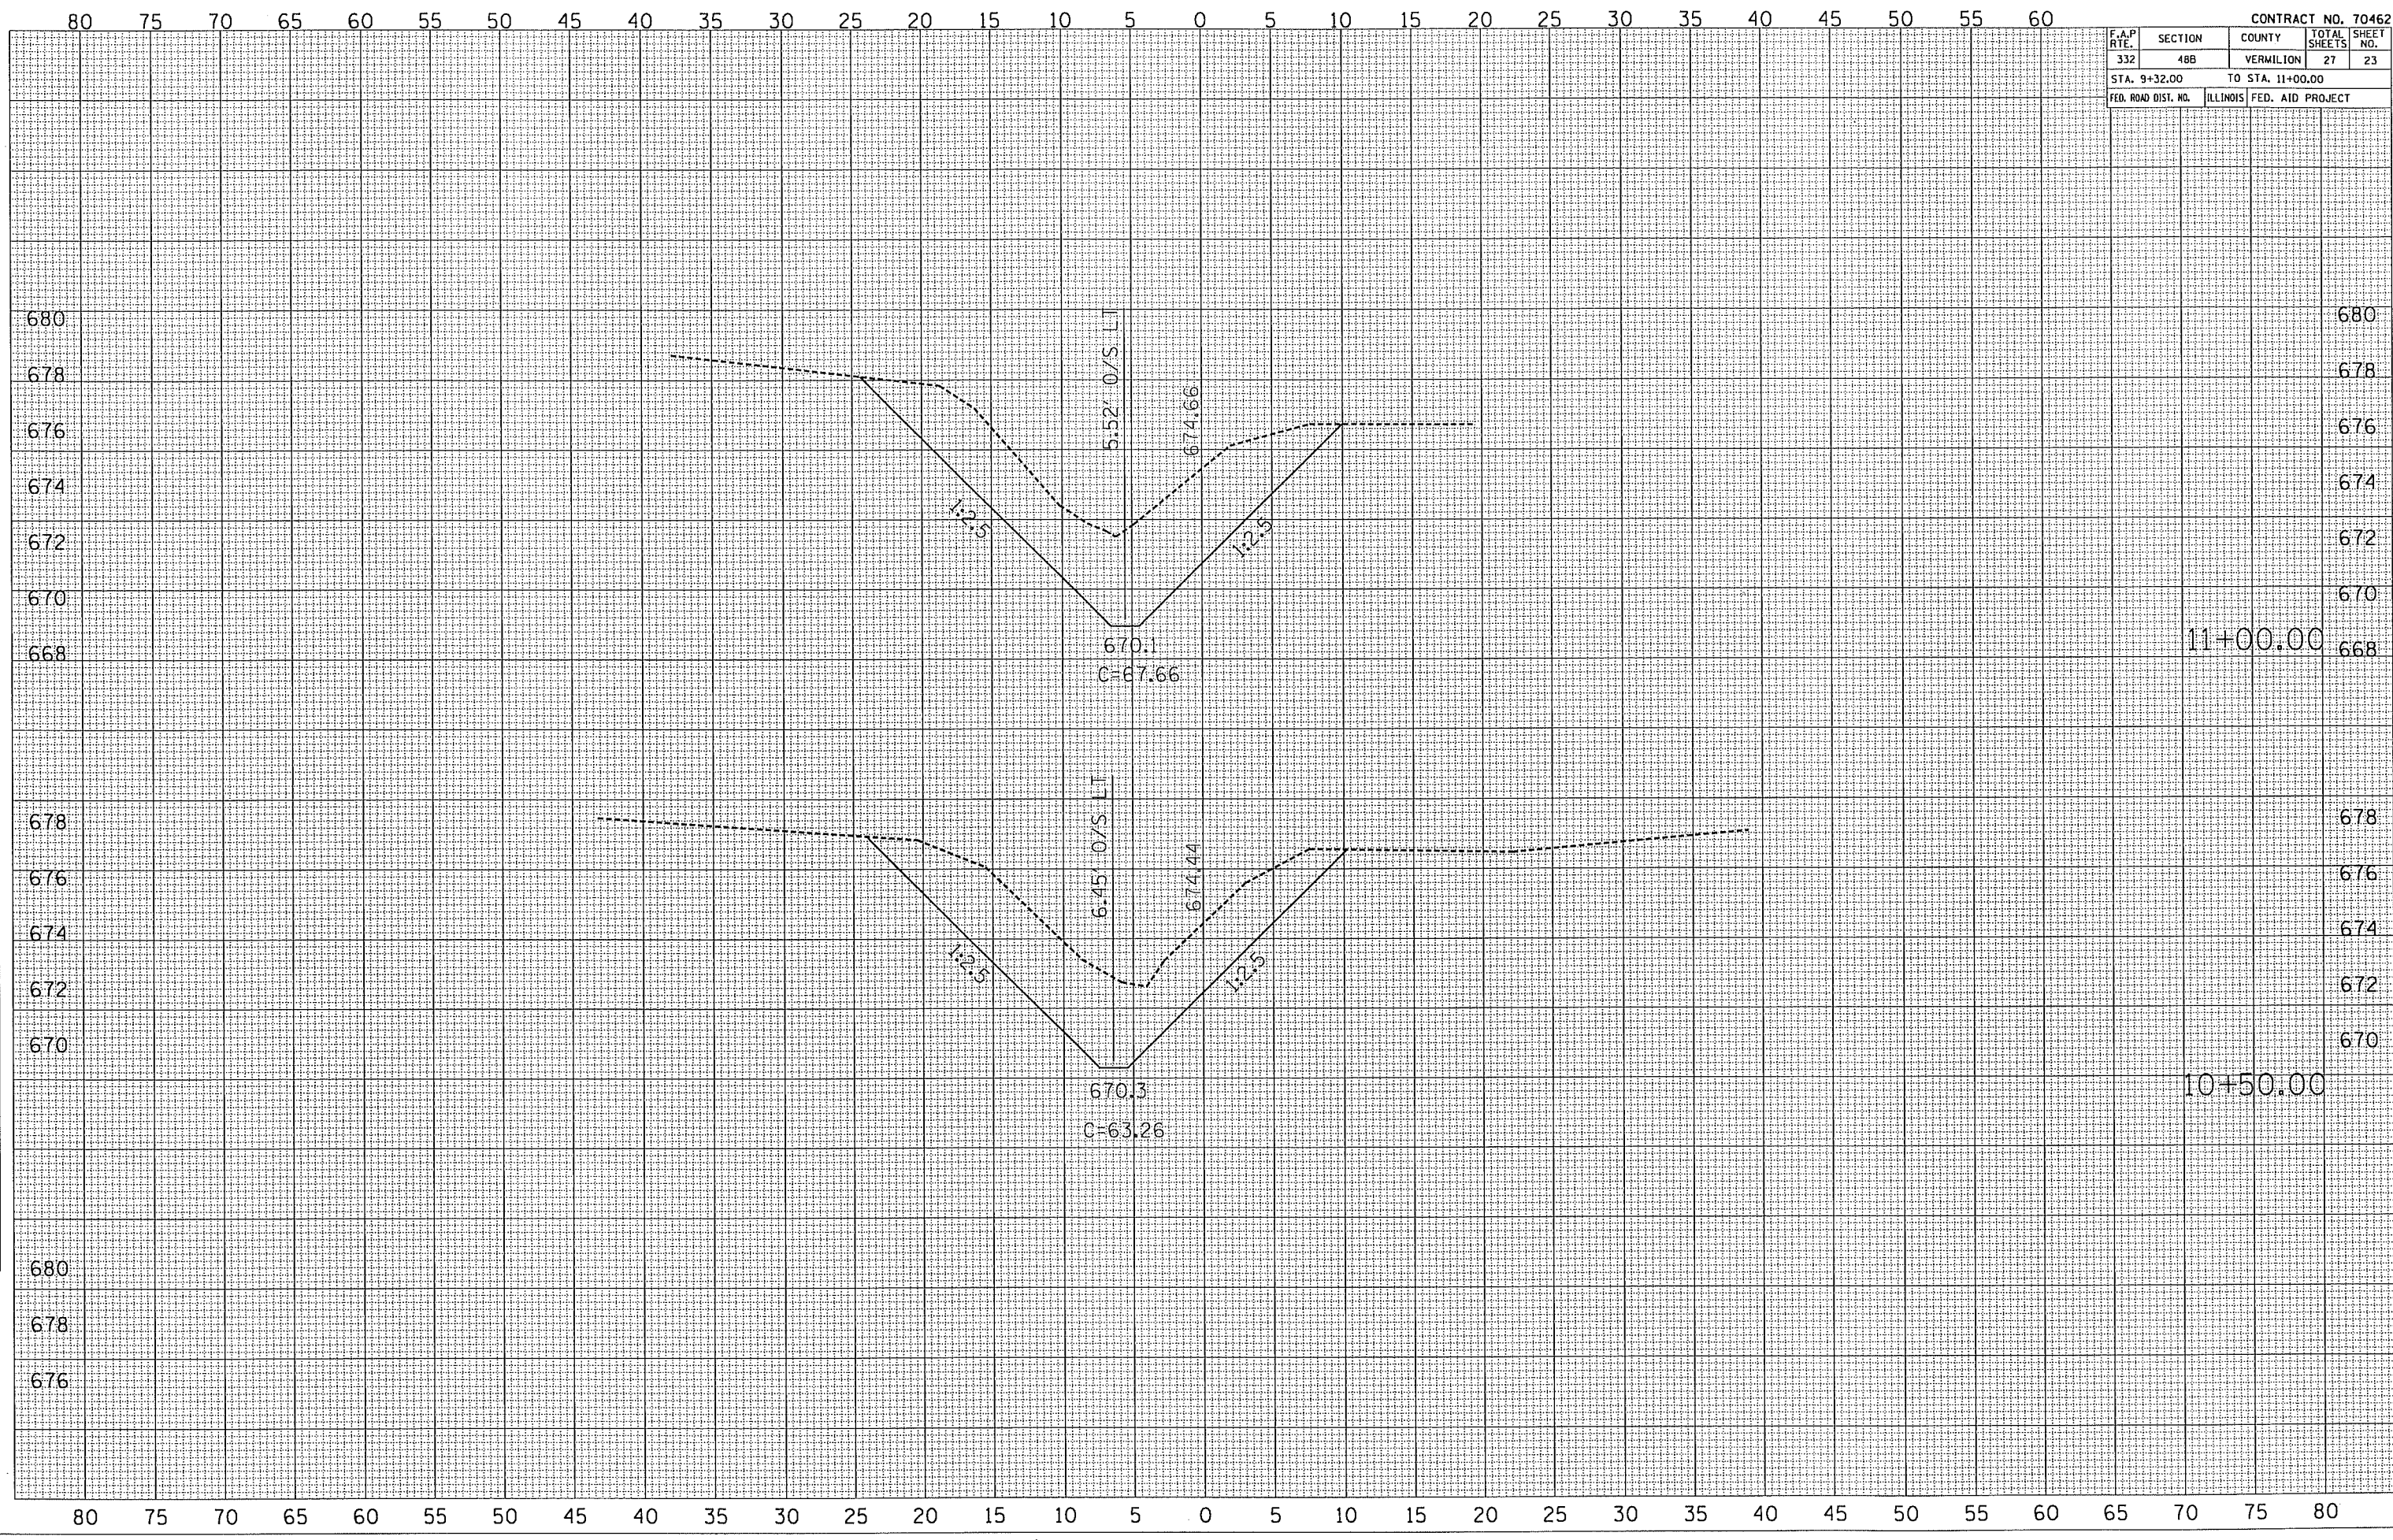

11+00.00

10+50.00