


F.A.P. RTE.	SECTION	COUNTY	TOTAL SHEETS	SHEET NO.
*	**	PIATT	17	6
STA. TO STA.				
FED. ROAD DIST. NO. ILLINOIS FED. AID PROJECT				
* 760 & 758				
** PAVEMENT PRESERVATION 2006				

③ EXISTING TYPICAL CROSS SECTION

LOCATION #1

- ② STATION 358+02.45 TO STATION 464+66.42 *
- * STATION 536+53.01 TO STATION 550+95.75 ④
- ④ STATION 561+08.73 TO STATION 570+72.38 ④
- ④ STATION 580+76.94 TO STATION 619+84.06 ⑤

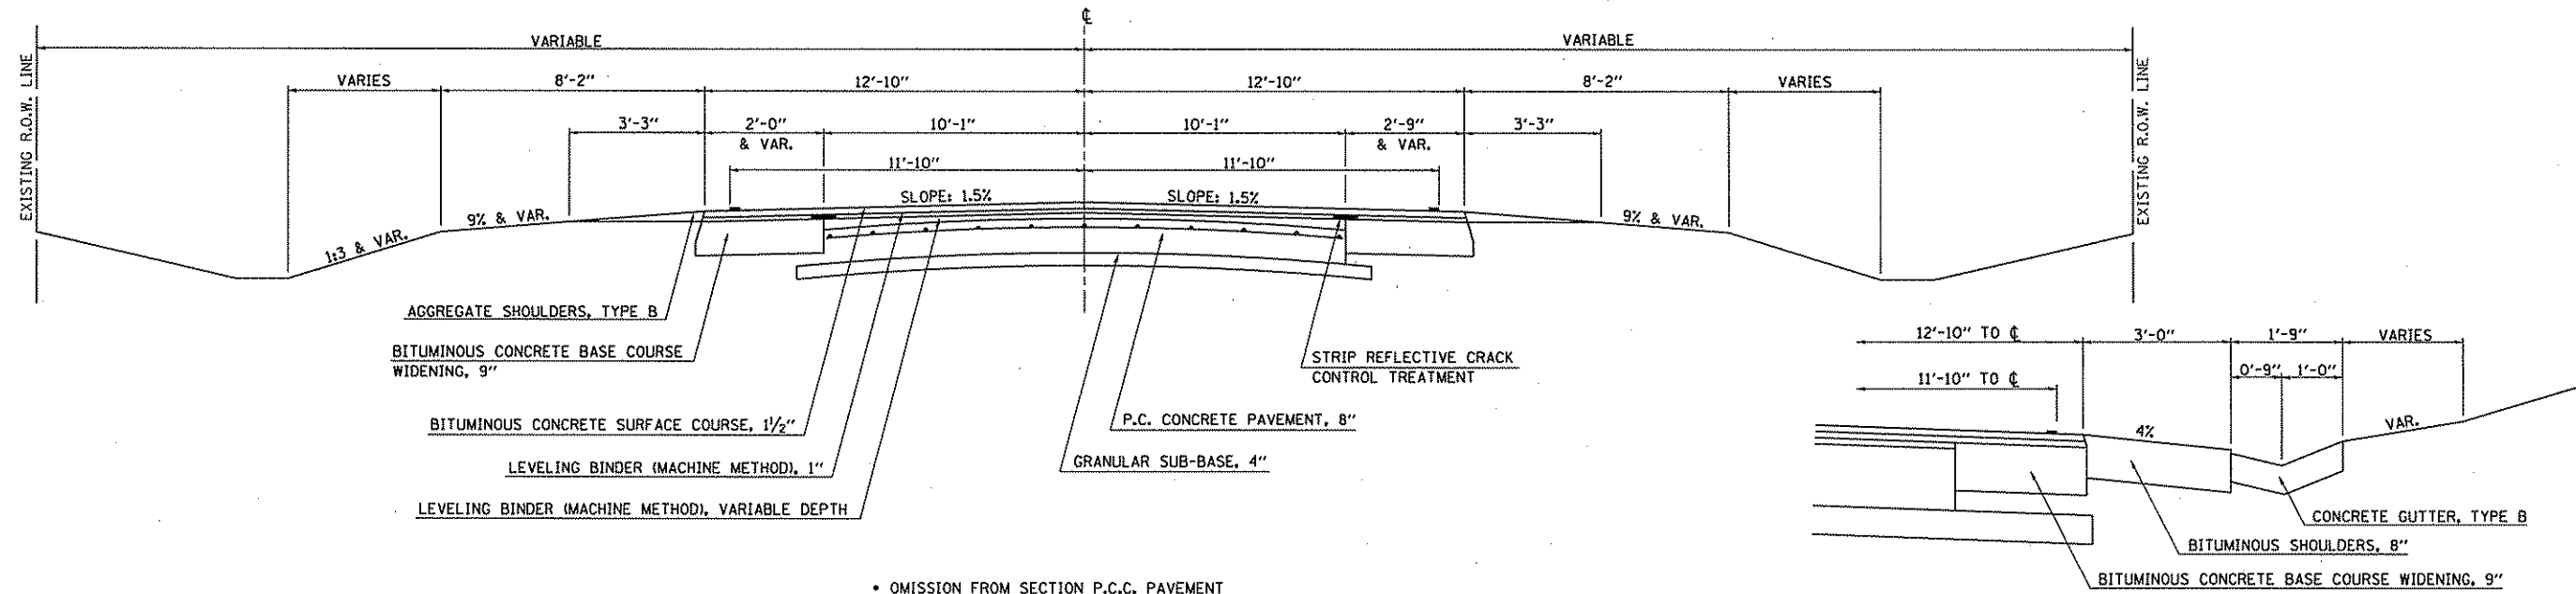


• OMISSION FROM SECTION P.C.C. PAVEMENT STATION 464+66.42 TO STATION 536+53.01

TYPICAL THRU GUTTER SECTIONS
LT. STA. 586+12.54 TO LT. STA. 589+19.03

④ EXISTING TYPICAL CROSS SECTION

LOCATION #1

- ③ STATION 550+95.75 TO STATION 561+08.73 ③
- ③ STATION 570+72.38 TO STATION 580+76.94 ③

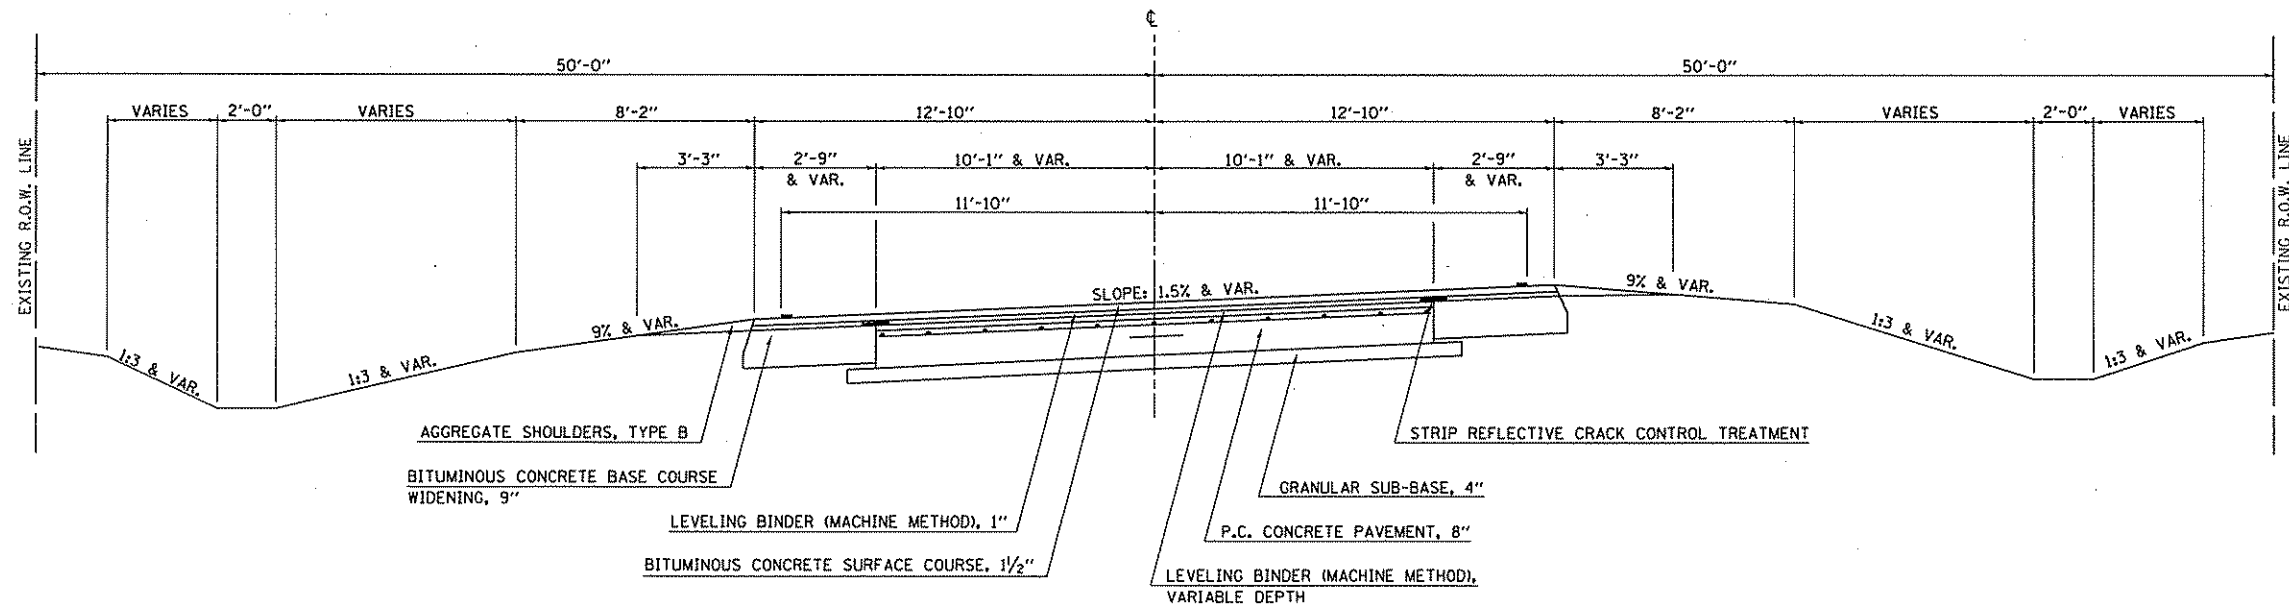

ILLINOIS DEPARTMENT OF TRANSPORTATION

TYPICAL SECTIONS

SCALE: NOT TO SCALE
DATE: 02/28/06
DRAWN BY: B.B.P.
CHECKED BY: B.J.H.

PLOT DATE = 3/1/2006
FILE NAME = c:\projects\4505906\181\plan.dgn
PLOT SCALE = 43.2355' / IN.
USER NAME = plersomb