


F.A.P. RTE.	SECTION	COUNTY	TOTAL SHEETS	SHEET NO.
-	**	PIATT	17	7
STA.		TO STA.		
FED. ROAD DIST. NO.	ILLINOIS	FED. AID PROJECT		

• 760 & 758
 ** PAVEMENT PRESERVATION 2006

⑤ EXISTING TYPICAL CROSS SECTION

LOCATION #1

③ STATION 619+84.06 TO STATION 711+00.79 ⑥

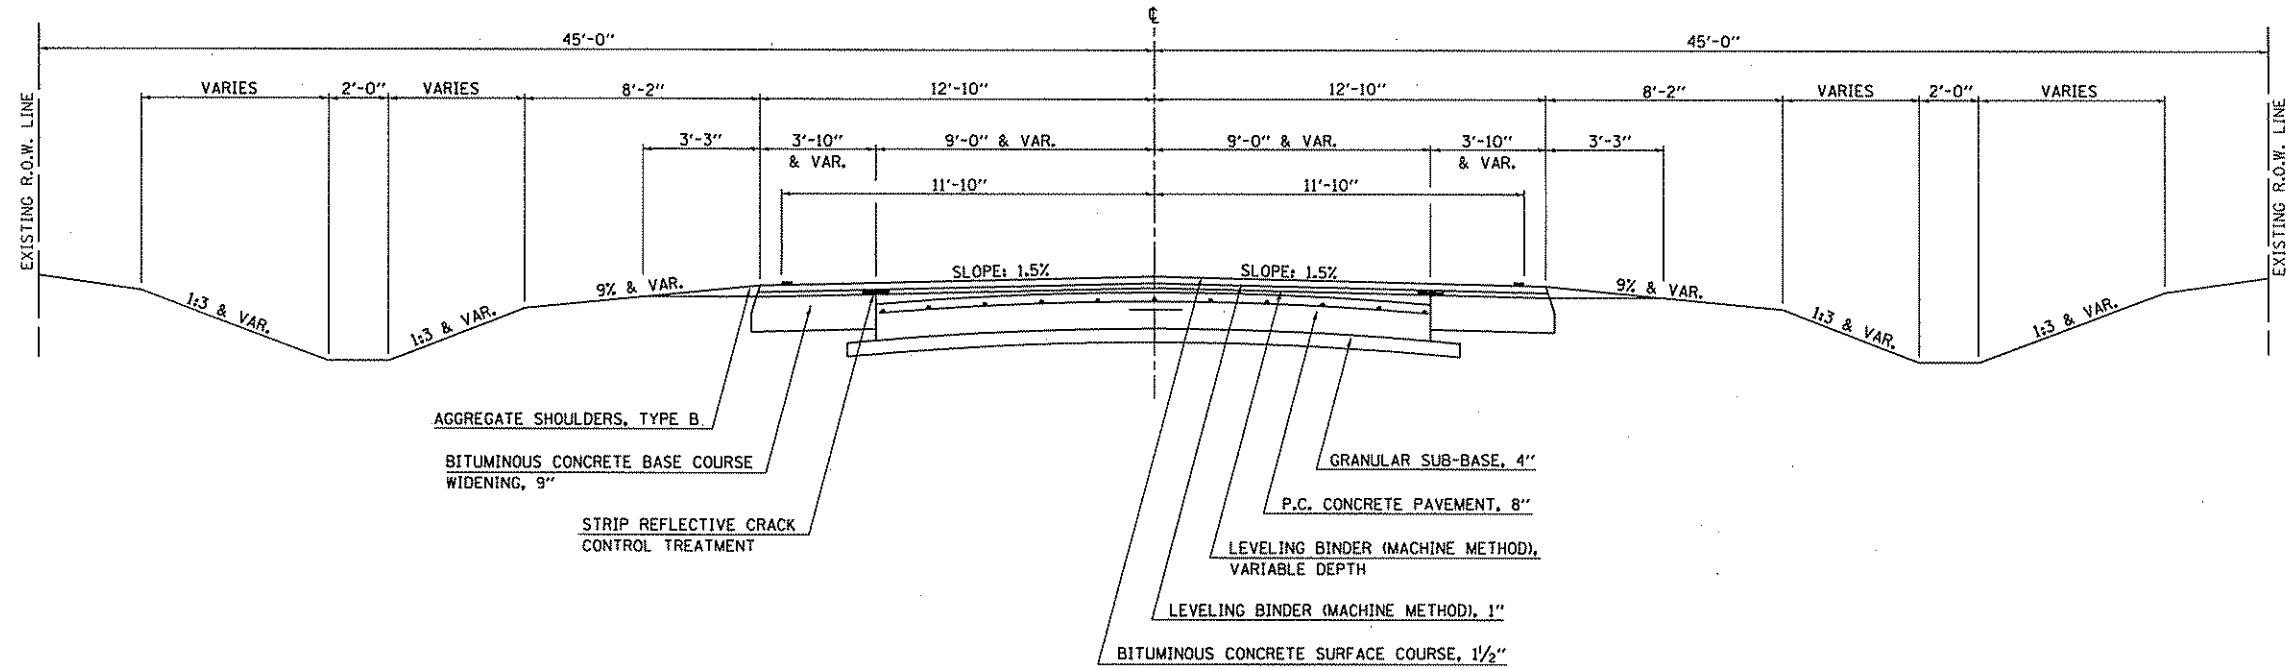


⑥ EXISTING TYPICAL CROSS SECTION

LOCATION #1

⑤ STATION 711+00.79 TO STATION 725+44.13 *
 * STATION 725+67.21 TO STATION 737+64.75

*OMISSION FROM RESURFACING:
 RAILROAD CROSSING
 STATION 725+44.13 TO STATION 725+67.21

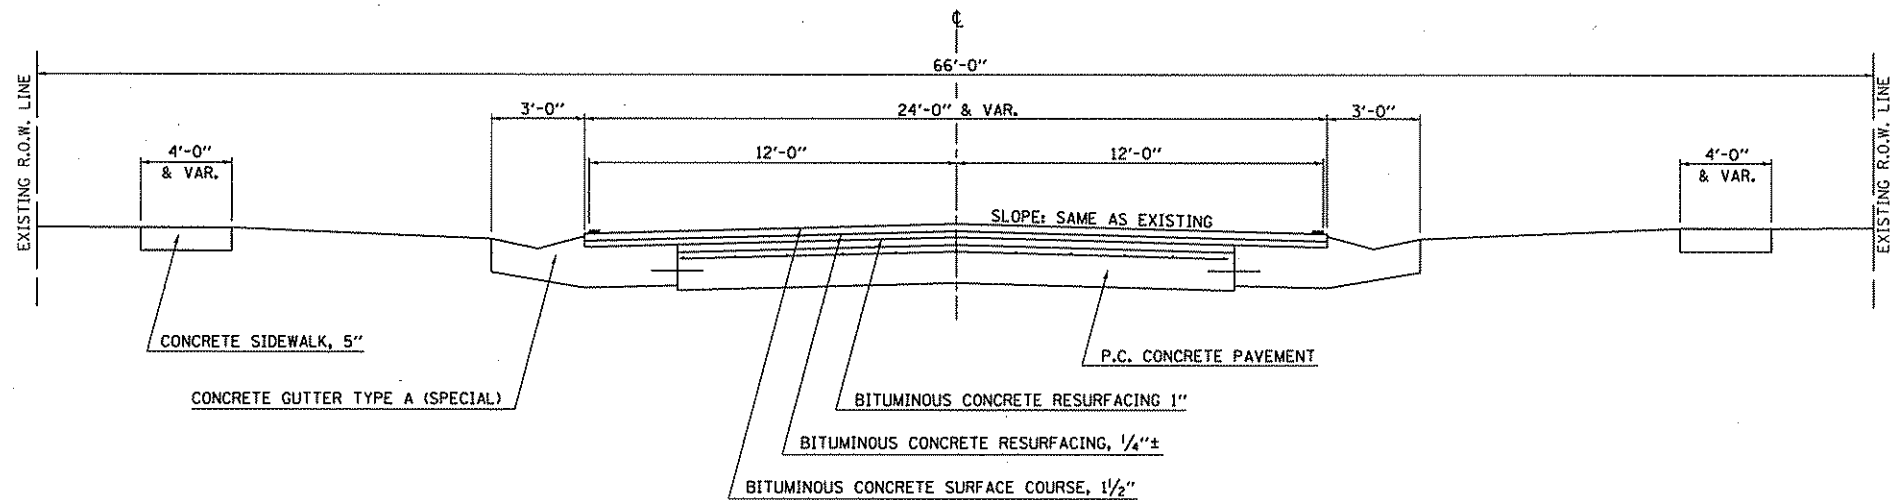

PLOT DATE = 3/13/2006
 FILE NAME = c:\projects\70543\plan.dgn
 PLOT SCALE = 43.2354 / IN.
 USER NAME = plersonbr

ILLINOIS DEPARTMENT OF TRANSPORTATION

TYPICAL SECTIONS

SCALE: NOT TO SCALE
 DATE: 02/28/06

DRAWN BY: B.B.P.
 CHECKED BY: B.J.H.