



F.A.P. RTE.	SECTION	COUNTY	TOTAL SHEETS	SHEET No.
315	34-5	HANCOCK	612	56
STA.		TO STA.		
FED. ROAD DIST. No.	ILLINOIS	FED. AID PROJECT		

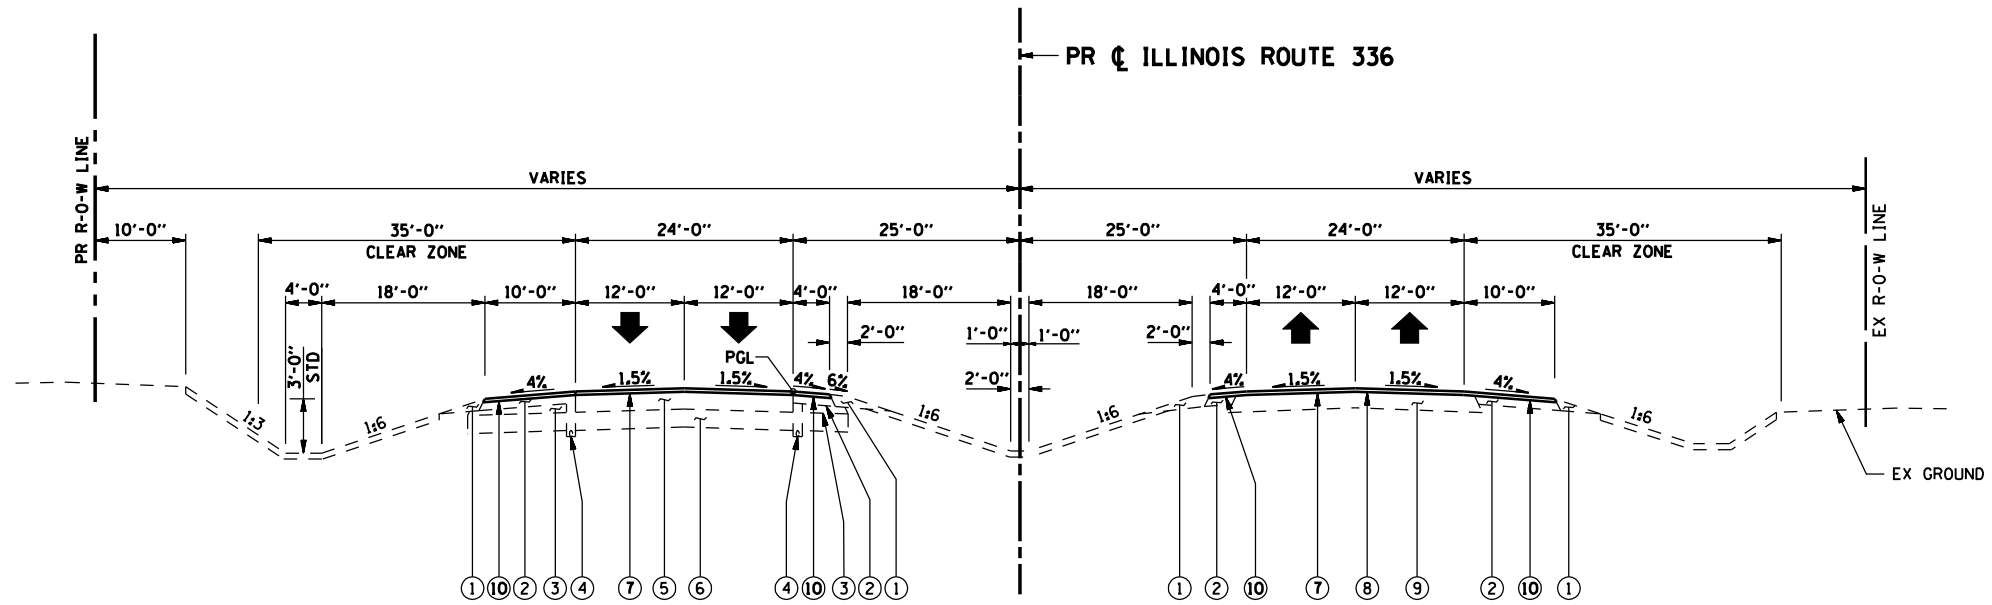

EXISTING TYPICAL TANGENT SECTION
WESTBOUND STA. 1155+67.87 TO STA. 1174+00.00 WBL
 STA. 1156+00.25 TO STA. 1174+00.00 EBL
EASTBOUND

LEGEND

- ① EX AGGREGATE SHOULDER, TYPE B
- ② EX BITUMINOUS SHOULDER, 6"
- ③ EX SUB-BASE GRANULAR MATERIAL, TYPE C
- ④ EX PIPE UNDERDRAINS (STD 601001)
- ⑤ EX BITUMINOUS CONCRETE PAVEMENT (FULL DEPTH) SUPERPAVE, 11 1/4" (BITUMINOUS CONCRETE BINDER COURSE SUPERPAVE, IL-19.0, N70, 11 1/4")
- ⑥ EX PROCESSING MODIFIED SOIL, 12"
- ⑦ PROPOSED POLYMERIZED BITUMINOUS CONCRETE SURFACE COURSE, SUPERPAVE, MIX "D", N70, (2")
- ⑧ EX POLYMERIZED LEVELING BINDER COURSE (MACHINE METHOD), SUPERPAVE, IL-9.5, N70, (3/4")
- ⑨ EX BITUMINOUS CONCRETE PAVEMENT, 13"
- ⑩ PROPOSED BITUMINOUS SHOULDER, 2" WITH RUMBLE STRIP (PLACED AT SAME TIME AS POLYMERIZED BITUMINOUS CONCRETE SURFACE COURSE, SUPERPAVE, MIX "D", N70, (2"))
- ⑪ EX AGGREGATE SHOULDER
- ⑫ EX BITUMINOUS CONCRETE PAVEMENT, 13"

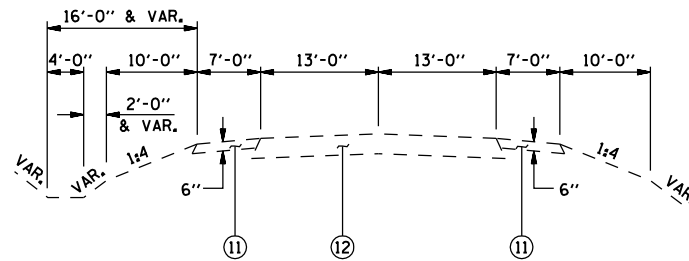

FAP 513 (IL 336 /US 136)
 STA. 1174+00 TO STA. 1405+25

REVISIONS	
NAME	DATE

ILLINOIS DEPARTMENT OF TRANSPORTATION

EXISTING TYPICAL SECTIONS
IL ROUTE 336 - (US 136)

SCALE:
 DATE: MARCH 10, 2006

DRAWN BY: AAD
 CHECKED BY: JAC