


B.M. \*TA-257 SET 60D SPIKE NAIL IN  
 GUY POLE 0.60 MILES EAST ALONG  
 US 136 FROM TR 3000 E, NORTH  
 OF  $\phi$  EL 533.37

F.A.P. RTE.	SECTION	COUNTY	TOTAL SHEETS	SHEET No.
315	34-5	HANCOCK	612	72
STA. 1393+00		TO STA. END		
FED. ROAD DIST. No.		ILLINOIS	FED. AID PROJECT	

**CURVE C6 DATA**  
 P.I. STA 1399+83.51  
 $\Delta = 16^\circ 28' 12''$  (LT)  
 $D = 2^\circ 33' 00''$   
 $R = 2,246.89'$   
 $T = 325.18'$   
 $L = 645.88'$   
 $E = 23.41'$   
 PC STA 1396+58.32  
 PT STA 1403+04.21

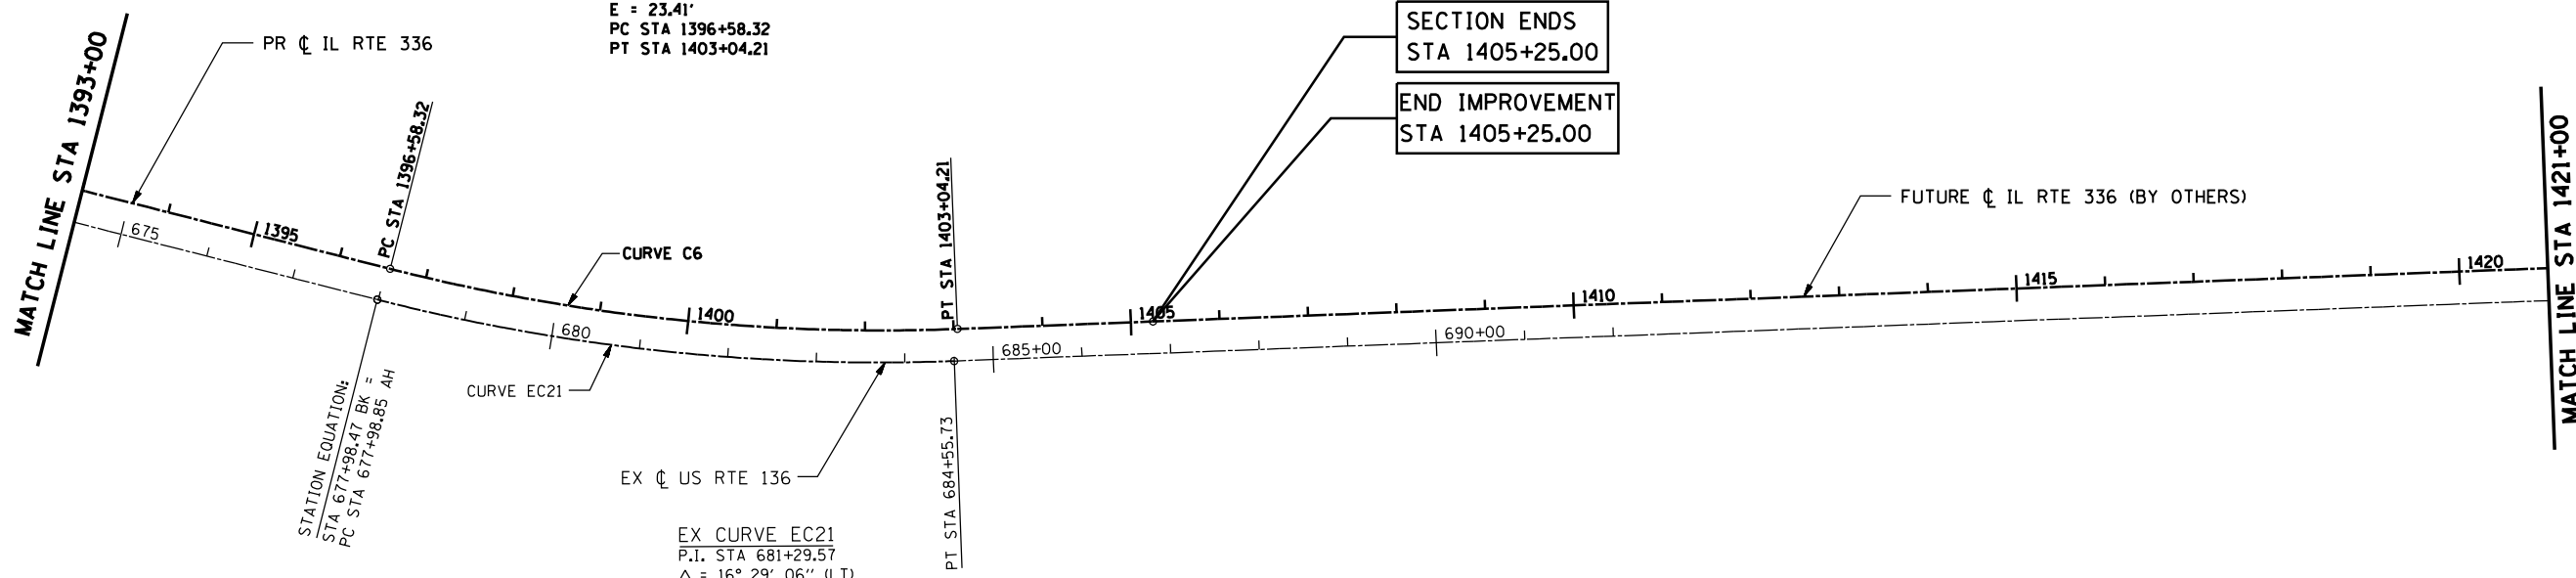


SECTION ENDS  
 STA 1405+25.00  
 END IMPROVEMENT  
 STA 1405+25.00

B.M. \*TA-255 SET 60D SPIKE NAIL IN  
 P.P. 0.20 MILES EAST ALONG  
 US RTE 136 FROM TR 221, SOUTH  
 OF  $\phi$  EL 530.23

**EX CURVE EC21**  
 P.I. STA 681+29.57  
 $\Delta = 16^\circ 29' 06''$  (LT)  
 $D = 2^\circ 30' 35''$   
 $R = 2,283.06'$   
 $T = 330.72'$   
 $L = 656.88'$   
 $E = 23.83'$   
 P.C. STA 677+98.85  
 PT STA 684+55.73

B.M. \*TA-256 FOUND CHISELED "□" IN  
 EAST END OF SOUTH CONCRETE  
 HEADWALL OF DOUBLE BOX CULVERT,  
 0.40 MILES EAST ALONG US RTE 136  
 FROM TR 221, EL 530.20

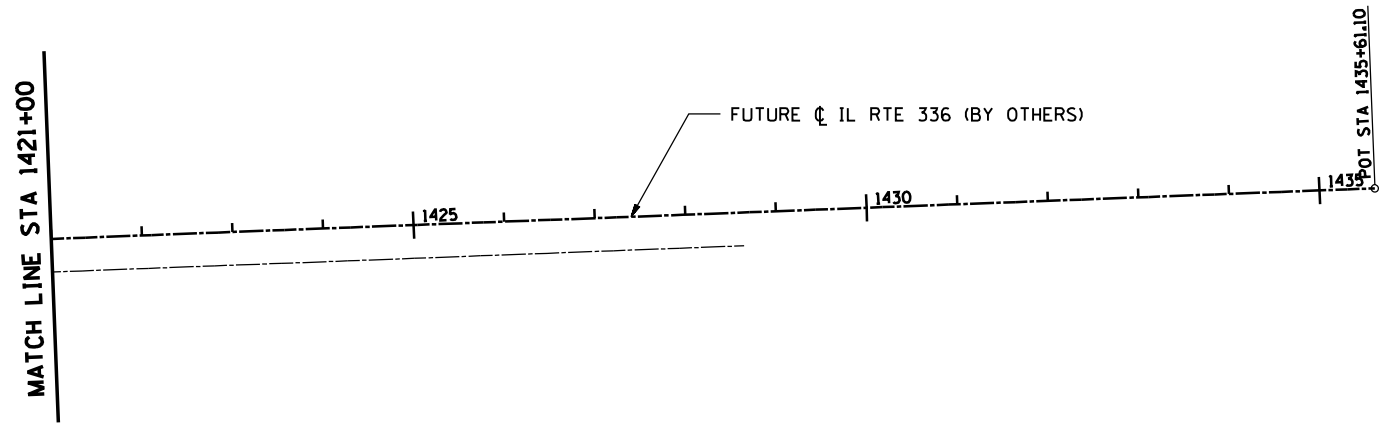

B.M. \*TA-258 SET 60D SPIKE NAIL IN  
 P.P. 0.75 MILES EAST ALONG  
 US RTE 136 FROM TR 221, SOUTH  
 OF  $\phi$  EL 548.23

\*DGN-SPEC\*  
 \*DATE-TIME\*  
 \*REF01

D6 PROJECT: FILE: