
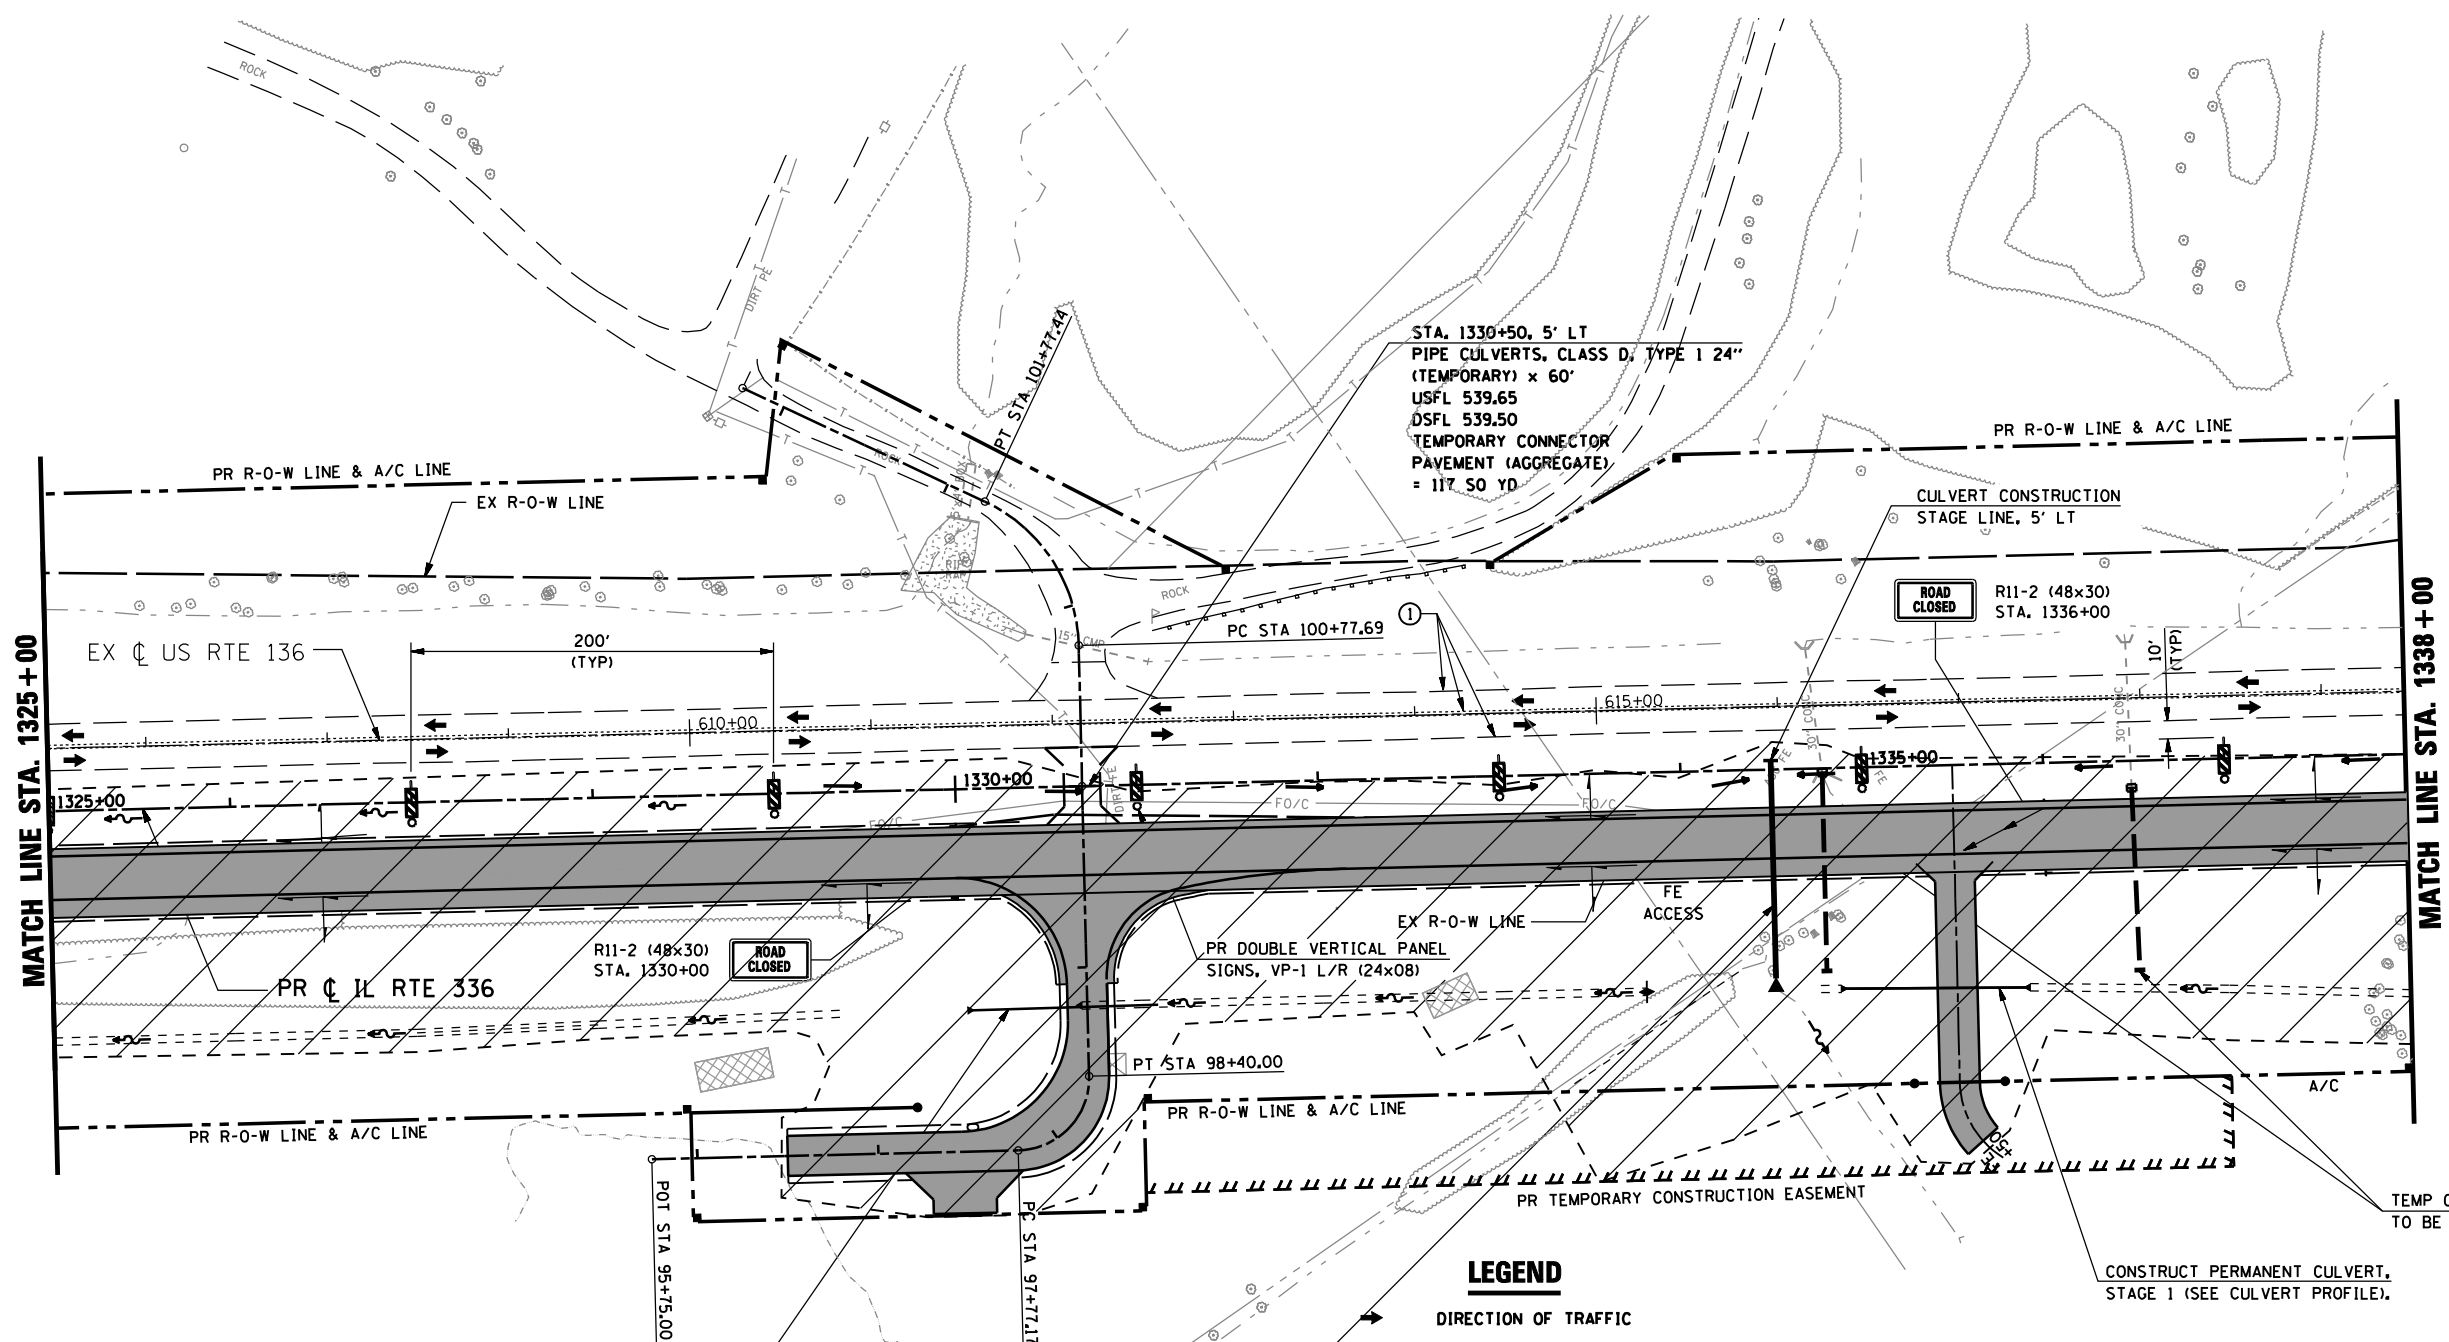


F.A.P. RTE.	SECTION	COUNTY	TOTAL SHEETS	SHEET No.
315	34-5	HANCOCK	612	90
STA. 1325+00 TO STA. 1338+00		FED. ROAD DIST. No. ILLINOIS FED. AID PROJECT		

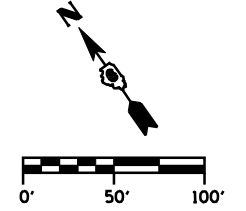

STA. 1330+50, 5' LT
 PIPE CULVERTS, CLASS D, TYPE 1 24"
 (TEMPORARY) x 60'
 USFL 539.65
 DSFL 539.50
 TEMPORARY CONNECTOR
 PAVEMENT (AGGREGATE)
 = 117.50 YD.

LEGEND

- ➔ DIRECTION OF TRAFFIC
- ⊥ TYPE III BARRICADE W/ PROPER ROAD CLOSURE SIGNS
- ➔ PERMANENT ROADWAY DITCH FLOW
- ➔ TEMPORARY STAGE DITCH FLOW
- ➔ EXISTING ROADWAY DITCH FLOW
- STAGE CONSTRUCTION LIMITS
- █ STAGE CONSTRUCTION
- ▨ REMOVAL
- ① EXISTING PAVEMENT MARKING
- ② TEMP PAINT PAVEMENT MARKING - LINE 5"
- ③ TEMP PAINT PAVEMENT MARKING - LINE 6"
- ④ TEMP PAINT PAVEMENT MARKING - LINE 12"
- ⑤ TEMP PAINT PAVEMENT MARKING - LINE 24"
- ⑥ TEMP PAINT PAVEMENT MARKING - LETTERS & SYMBOLS

CONSTRUCT PERMANENT CULVERT,
 STAGE 1 (SEE CULVERT PROFILE).

CONSTRUCT PARTIAL PERMANENT CULVERT,
 STAGE 1 (SEE CULVERT PROFILE).

CONSTRUCT PERMANENT CULVERT,
 STAGE 1 (SEE CULVERT PROFILE).

TEMP CULVERT EXTENSION STAGE 1,
 TO BE FILLED IN STAGE 3.

REVISIONS	
NAME	DATE

ILLINOIS DEPARTMENT OF TRANSPORTATION
MAINTENANCE OF TRAFFIC
IL RTE 336 (STAGE 1)
STA. 1325+00 TO STA. 1338+00
 SCALE: DATE: MARCH 10, 2006 DRAWN BY: RG CHECKED BY: JAC

DGN-SPEC
 DATE-TIME
 *REF01