
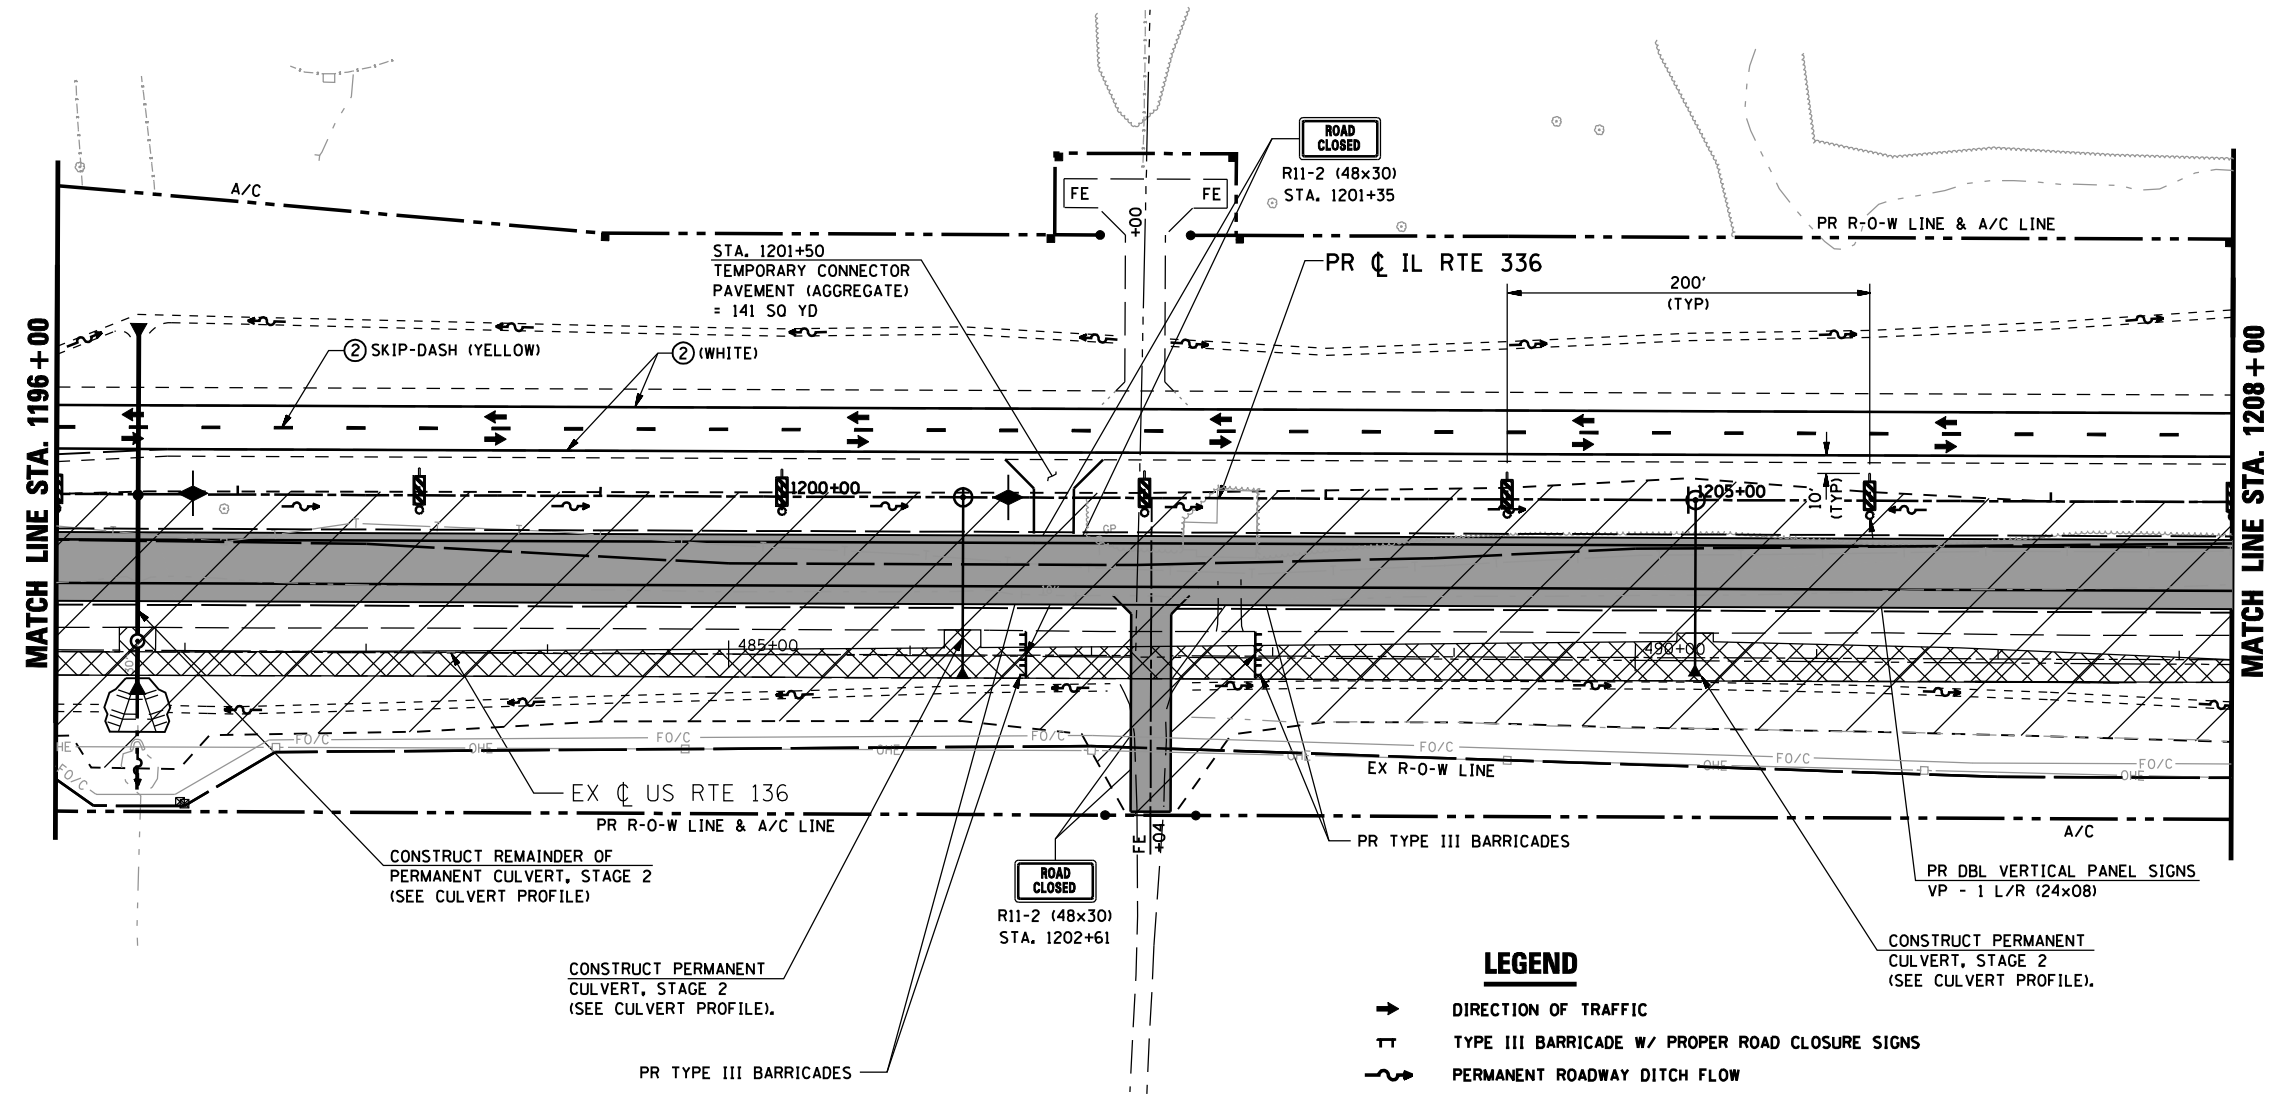


F.A.P. RTE.	SECTION	COUNTY	TOTAL SHEETS	SHEET No.
315	34-5	HANCOCK	612	102
STA. 1196+00		TO STA. 1208+00		
FED. ROAD DIST. No.	ILLINOIS	FED. AID PROJECT		

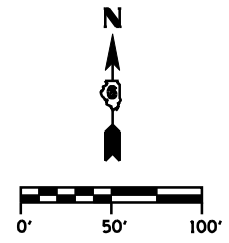

- LEGEND**
- ➔ DIRECTION OF TRAFFIC
 - TT TYPE III BARRICADE W/ PROPER ROAD CLOSURE SIGNS
 - ➔ PERMANENT ROADWAY DITCH FLOW
 - ➔ TEMPORARY STAGE DITCH FLOW
 - ➔ EXISTING ROADWAY DITCH FLOW
 - || STAGE CONSTRUCTION LIMITS
 - ▨ STAGE CONSTRUCTION
 - XXXXX REMOVAL
 - ① EXISTING PAVEMENT MARKING
 - ② TEMP PAINT PAVEMENT MARKING - LINE 5"
 - ③ TEMP PAINT PAVEMENT MARKING - LINE 6"
 - ④ TEMP PAINT PAVEMENT MARKING - LINE 12"
 - ⑤ TEMP PAINT PAVEMENT MARKING - LINE 24"
 - ⑥ TEMP PAINT PAVEMENT MARKING - LETTERS & SYMBOLS

REVISIONS	
NAME	DATE

ILLINOIS DEPARTMENT OF TRANSPORTATION

MAINTENANCE OF TRAFFIC

IL RTE 336 (STAGE 2)

STA. 1196+00 TO STA. 1208+00

SCALE: DATE: MARCH 10, 2006

DRAWN BY: RG
CHECKED BY: JAC

DGN-SPEC
DATE-TIME
*REF01