
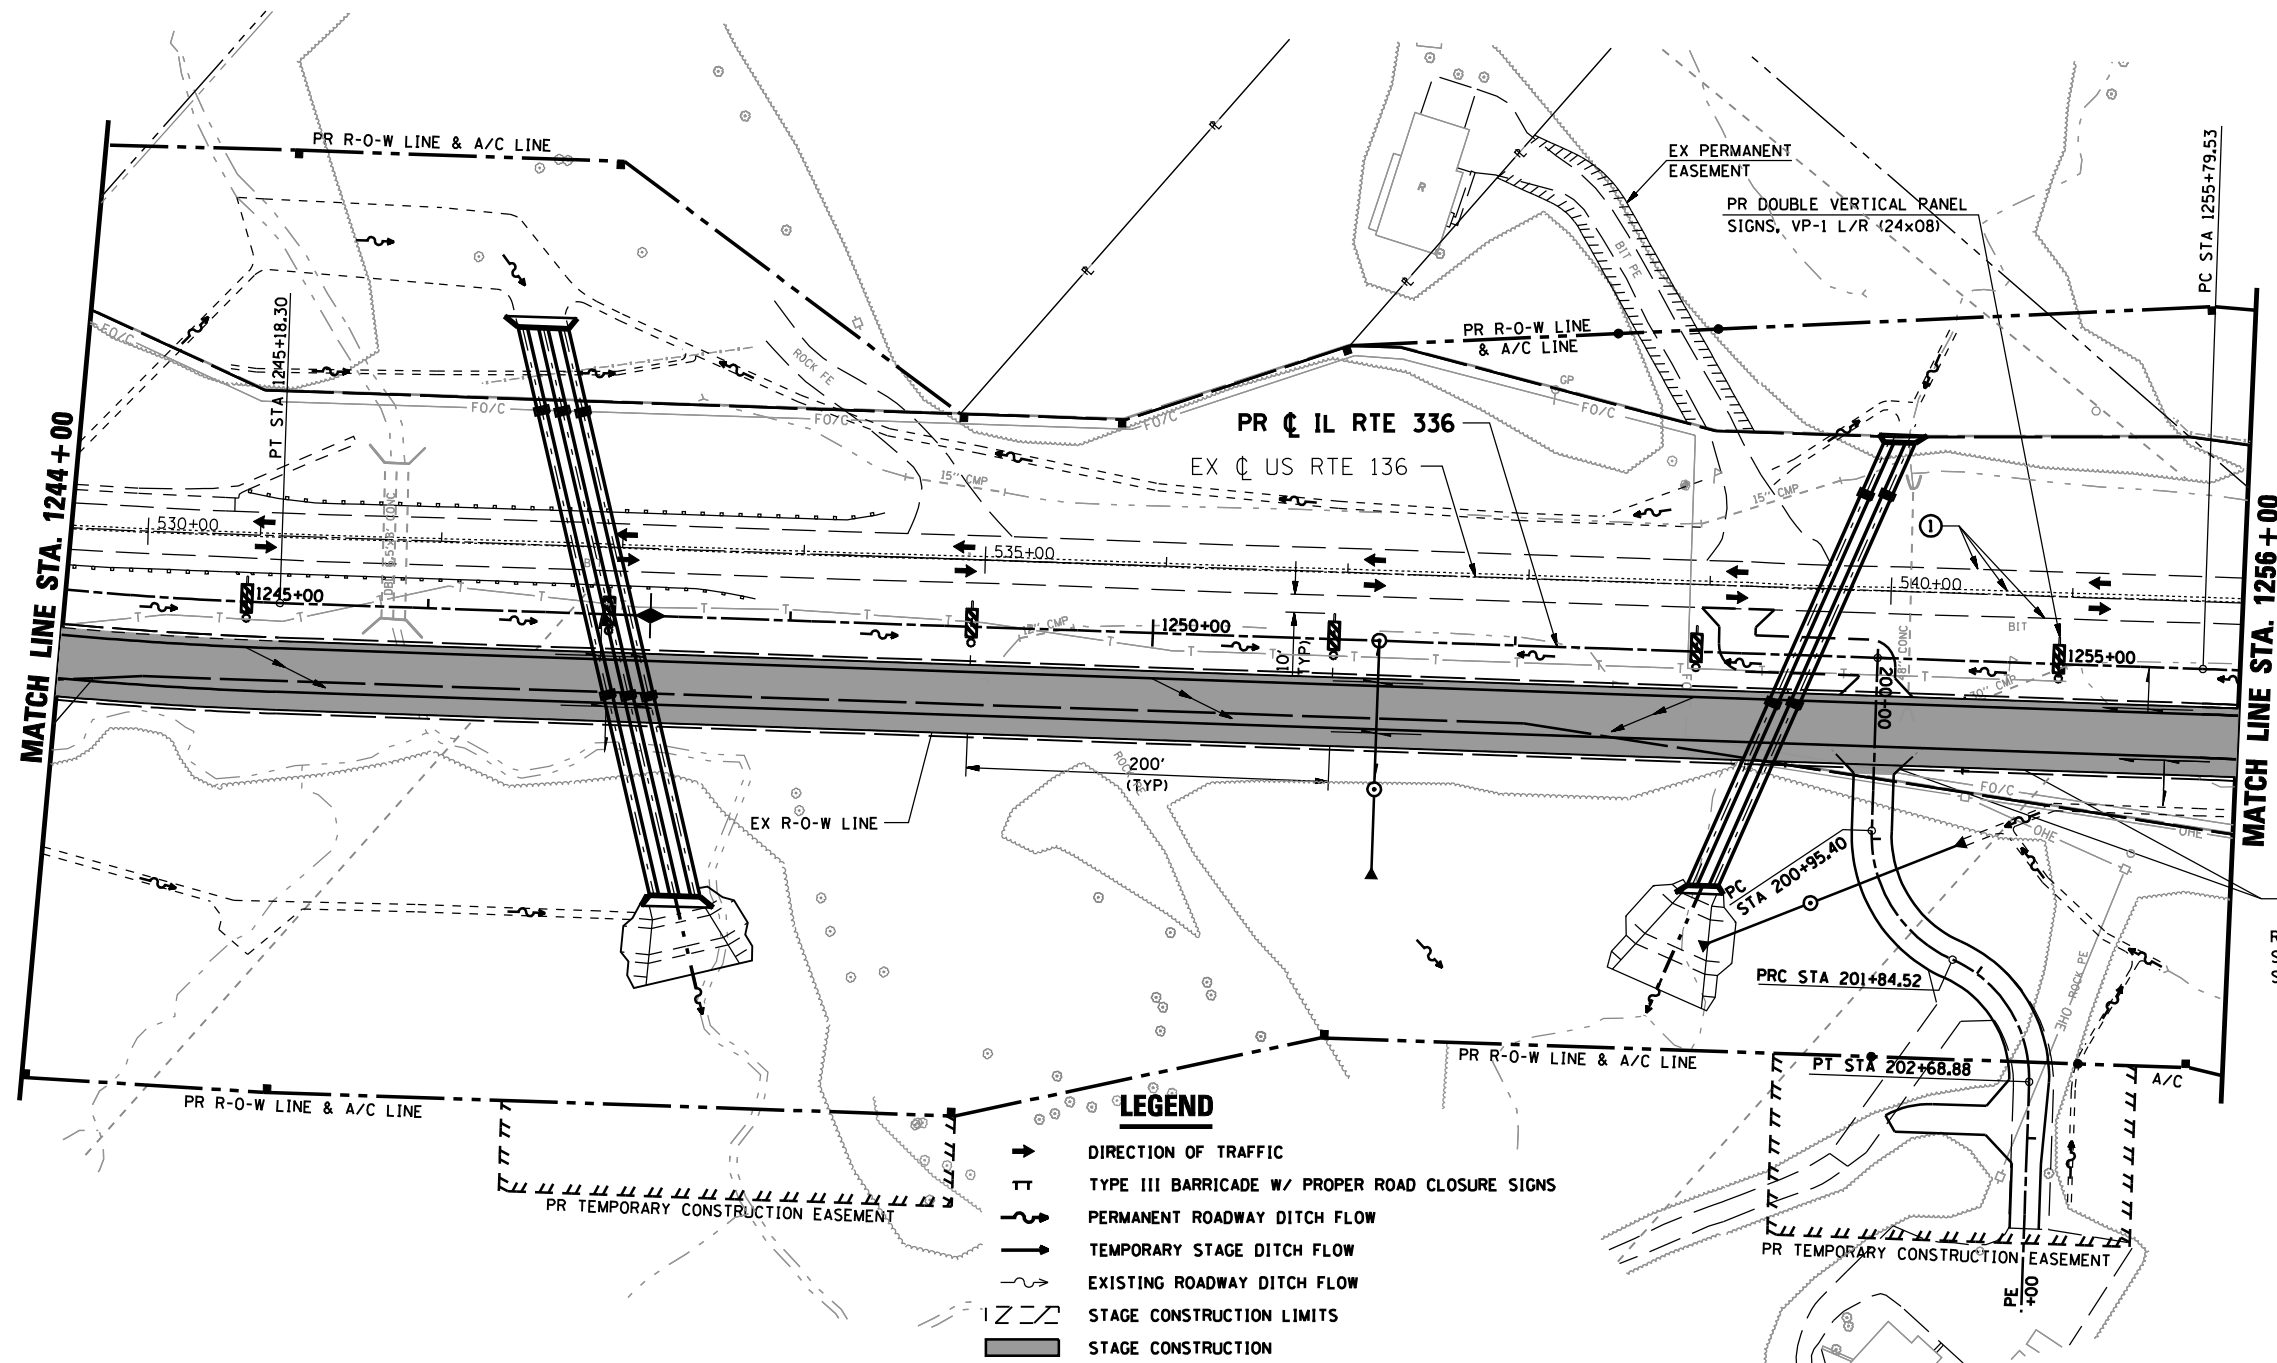


F.A.P. RTE.	SECTION	COUNTY	TOTAL SHEETS	SHEET No.
315	34-5	HANCOCK	612	106
STA. 1244+00		TO STA. 1256+00		
FED. ROAD DIST. No.		ILLINOIS	FED. AID PROJECT	

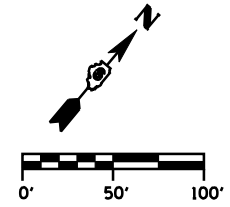

**ROAD CLOSED**  
 R11-2 (48x30)  
 STA. 1253+52  
 STA. 1254+49

**LEGEND**

- ➔ DIRECTION OF TRAFFIC
- ⊥ TYPE III BARRICADE W/ PROPER ROAD CLOSURE SIGNS
- ~ PERMANENT ROADWAY DITCH FLOW
- ➔ TEMPORARY STAGE DITCH FLOW
- ~ EXISTING ROADWAY DITCH FLOW
- STAGE CONSTRUCTION LIMITS
- █ STAGE CONSTRUCTION
- ⊗ REMOVAL
- ① EXISTING PAVEMENT MARKING
- ② TEMP PAINT PAVEMENT MARKING - LINE 5"
- ③ TEMP PAINT PAVEMENT MARKING - LINE 6"
- ④ TEMP PAINT PAVEMENT MARKING - LINE 12"
- ⑤ TEMP PAINT PAVEMENT MARKING - LINE 24"
- ⑥ TEMP PAINT PAVEMENT MARKING - LETTERS & SYMBOLS

REVISIONS	
NAME	DATE

ILLINOIS DEPARTMENT OF TRANSPORTATION  
**MAINTENANCE OF TRAFFIC**  
**IL RTE 336 (STAGE 2)**  
**STA. 1244+00 TO STA. 1256+00**  
 SCALE: \_\_\_\_\_ DRAWN BY: RG  
 DATE: MARCH 10, 2006 CHECKED BY: JAC

\*DGN-SPEC\*  
 \*DATE-TIME\*  
 \*REF01