
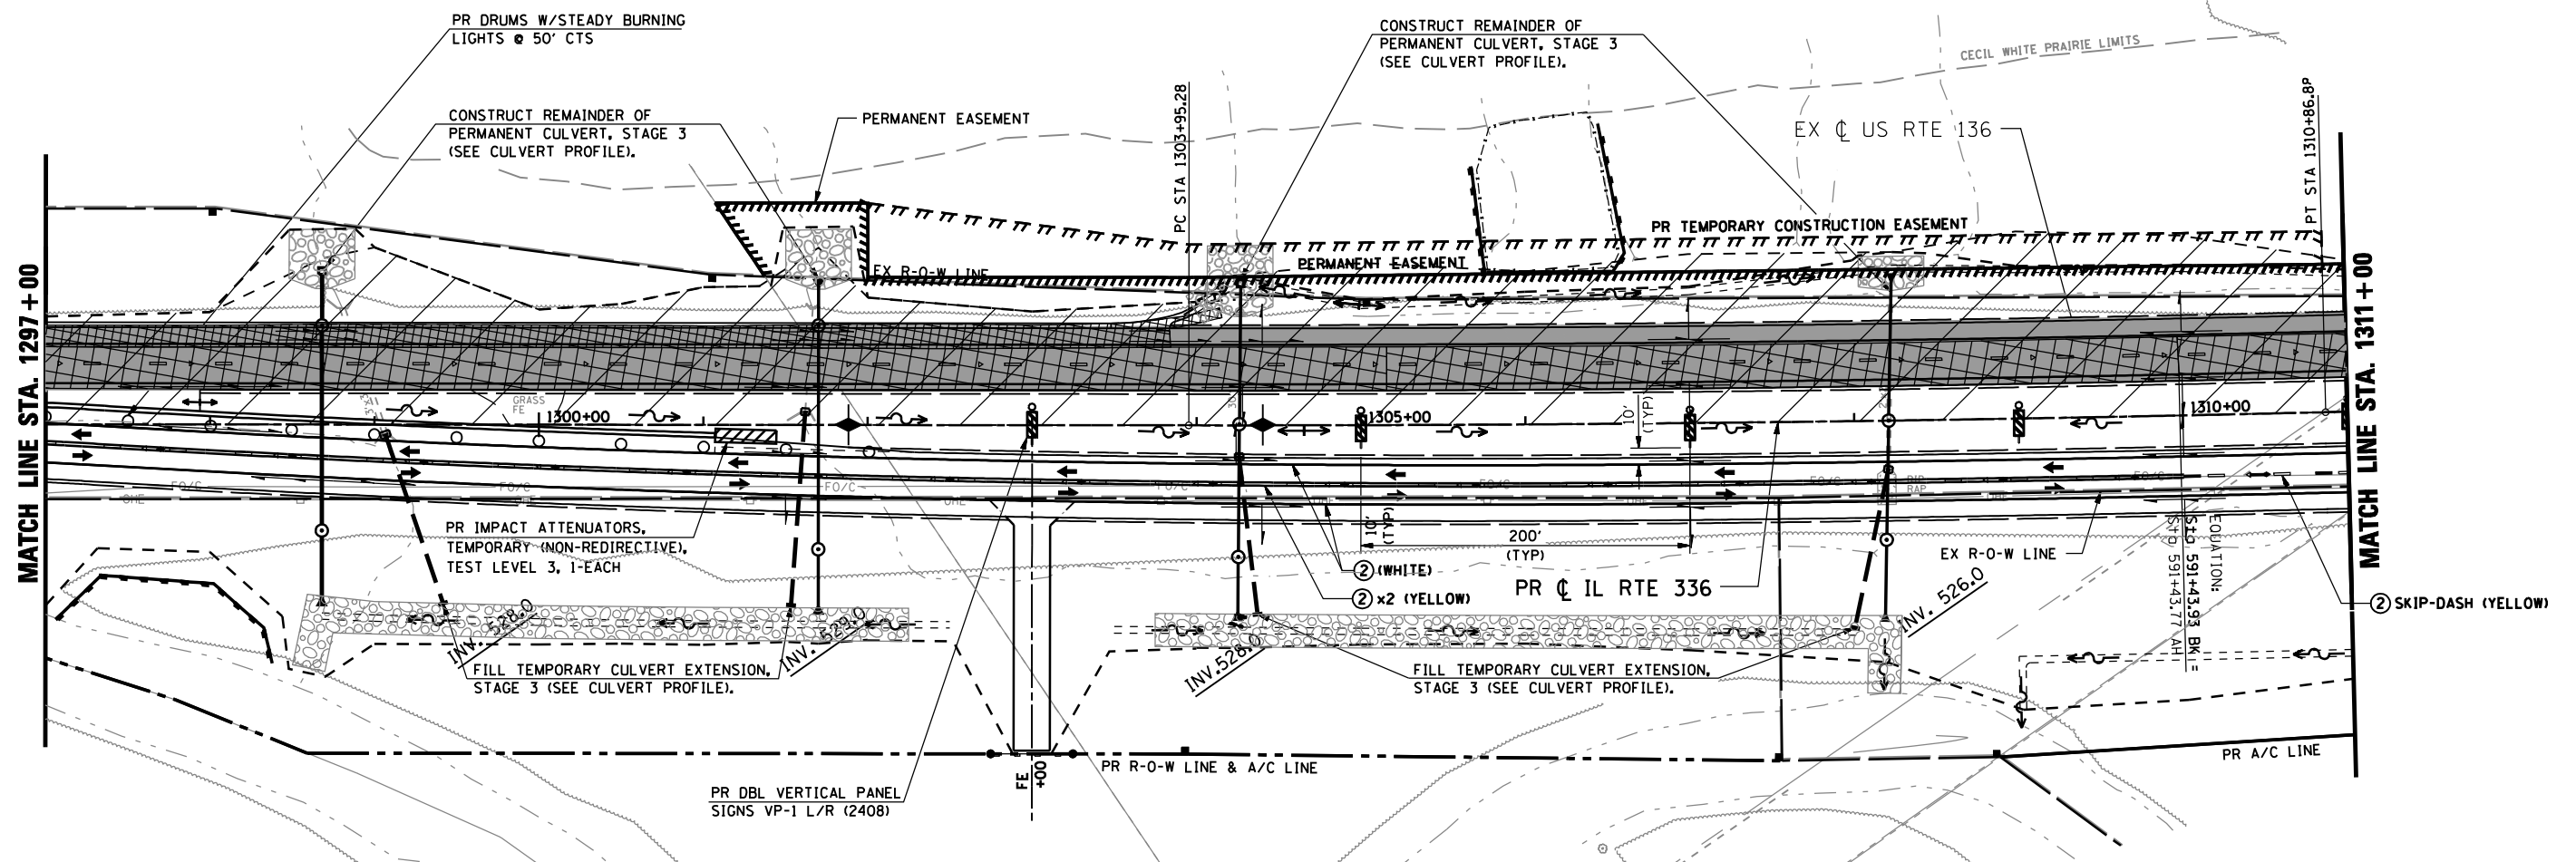


F.A.P. RTE.	SECTION	COUNTY	TOTAL SHEETS	SHEET No.
315	34-5	HANCOCK	612	133
STA. 1297+00		TO STA. 1311+00		
FED. ROAD DIST. No.		ILLINOIS	FED. AID PROJECT	

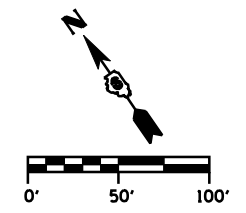

LEGEND

- ➔ DIRECTION OF TRAFFIC
- ⚡ TYPE III BARRICADE W/ PROPER ROAD CLOSURE SIGNS
- ➔ PERMANENT ROADWAY DITCH FLOW
- ➔ TEMPORARY STAGE DITCH FLOW
- ➔ EXISTING ROADWAY DITCH FLOW
- ▭ STAGE CONSTRUCTION LIMITS
- ▭ STAGE CONSTRUCTION
- ⊗ REMOVAL
- ① EXISTING PAVEMENT MARKING
- ② TEMP PAINT PAVEMENT MARKING - LINE 5"
- ③ TEMP PAINT PAVEMENT MARKING - LINE 6"
- ④ TEMP PAINT PAVEMENT MARKING - LINE 12"
- ⑤ TEMP PAINT PAVEMENT MARKING - LINE 24"
- ⑥ TEMP PAINT PAVEMENT MARKING - LETTERS & SYMBOLS

REVISIONS	
NAME	DATE

ILLINOIS DEPARTMENT OF TRANSPORTATION

MAINTENANCE OF TRAFFIC

IL 336 (STAGE 3)

STA. 1297+00 TO STA. 1311+00

SCALE: DATE: MARCH 10, 2006

DRAWN BY: RG
CHECKED BY: JAC

DGN-SPEC
DATE-TIME
*REF01