


F.A.P. RTE.	SECTION	COUNTY	TOTAL SHEETS	SHEET No.
315	34-5	HANCOCK	612	165
STA. 1256+00		TO STA. 1270+00		
FED. ROAD DIST. No.	ILLINOIS	FED. AID PROJECT		

PLAN	SURVEYED	BY	DATE
	PLOTTED		
	CHECKED		
	RT. OF WAY CHECKED		
	PAID FILE NAME		

PROFILE	SURVEYED	BY	DATE
	PLOTTED		
	CHECKED		
	BY, NOTED		
	STRUCTURE NOTATIONS CHRD		

\*DGN-SPEC\*  
 \*DATE-TIME\*  
 \*REF 01

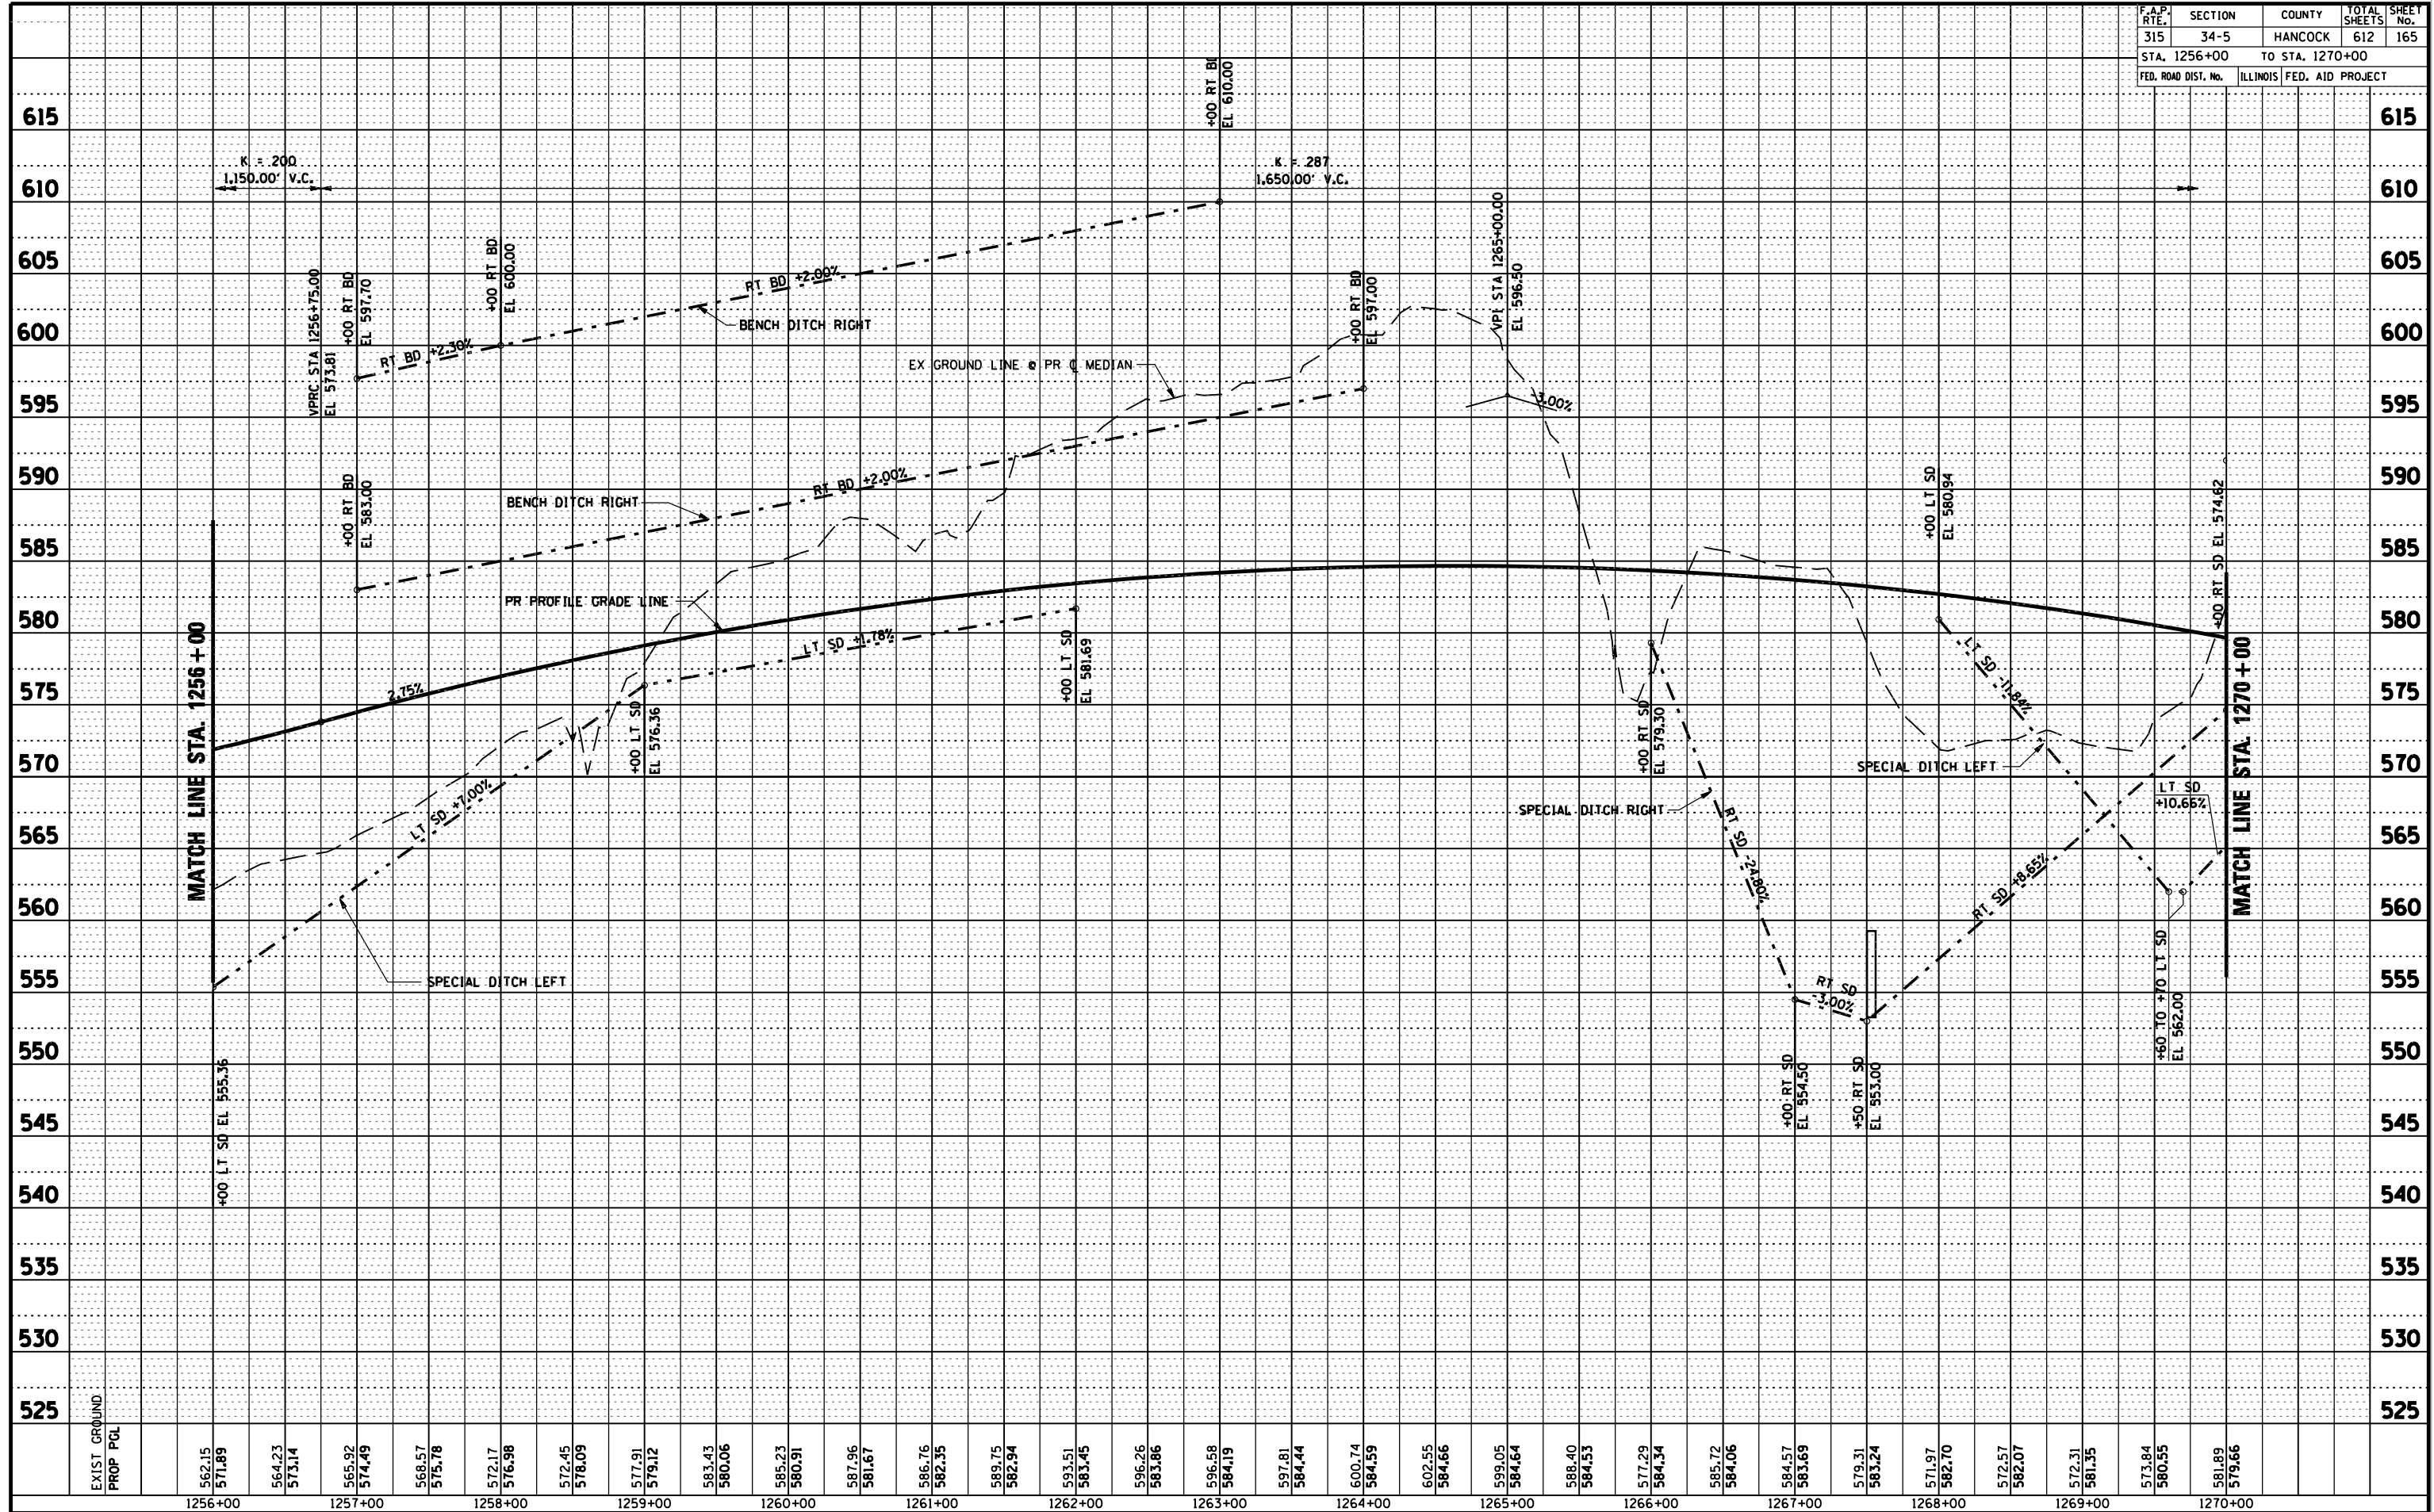

D6 PROJECT: FILE: