

F.A.P. RTE.	SECTION	COUNTY	TOTAL SHEETS	SHEET No.
315	34-5	HANCOCK	612	173
STA. 1311+00		TO STA. 1325+00		
FED. ROAD DIST. No.	ILLINOIS	FED. AID PROJECT		


PLAN

SURVEYED	BY	DATE
PLotted		
NOTE BOOK		
NO. _____		

PROFILE

SURVEYED	BY	DATE
PLotted		
NOTE BOOK		
NO. _____		

DGN-SPEC
 DATE-TIME
 *REF 01

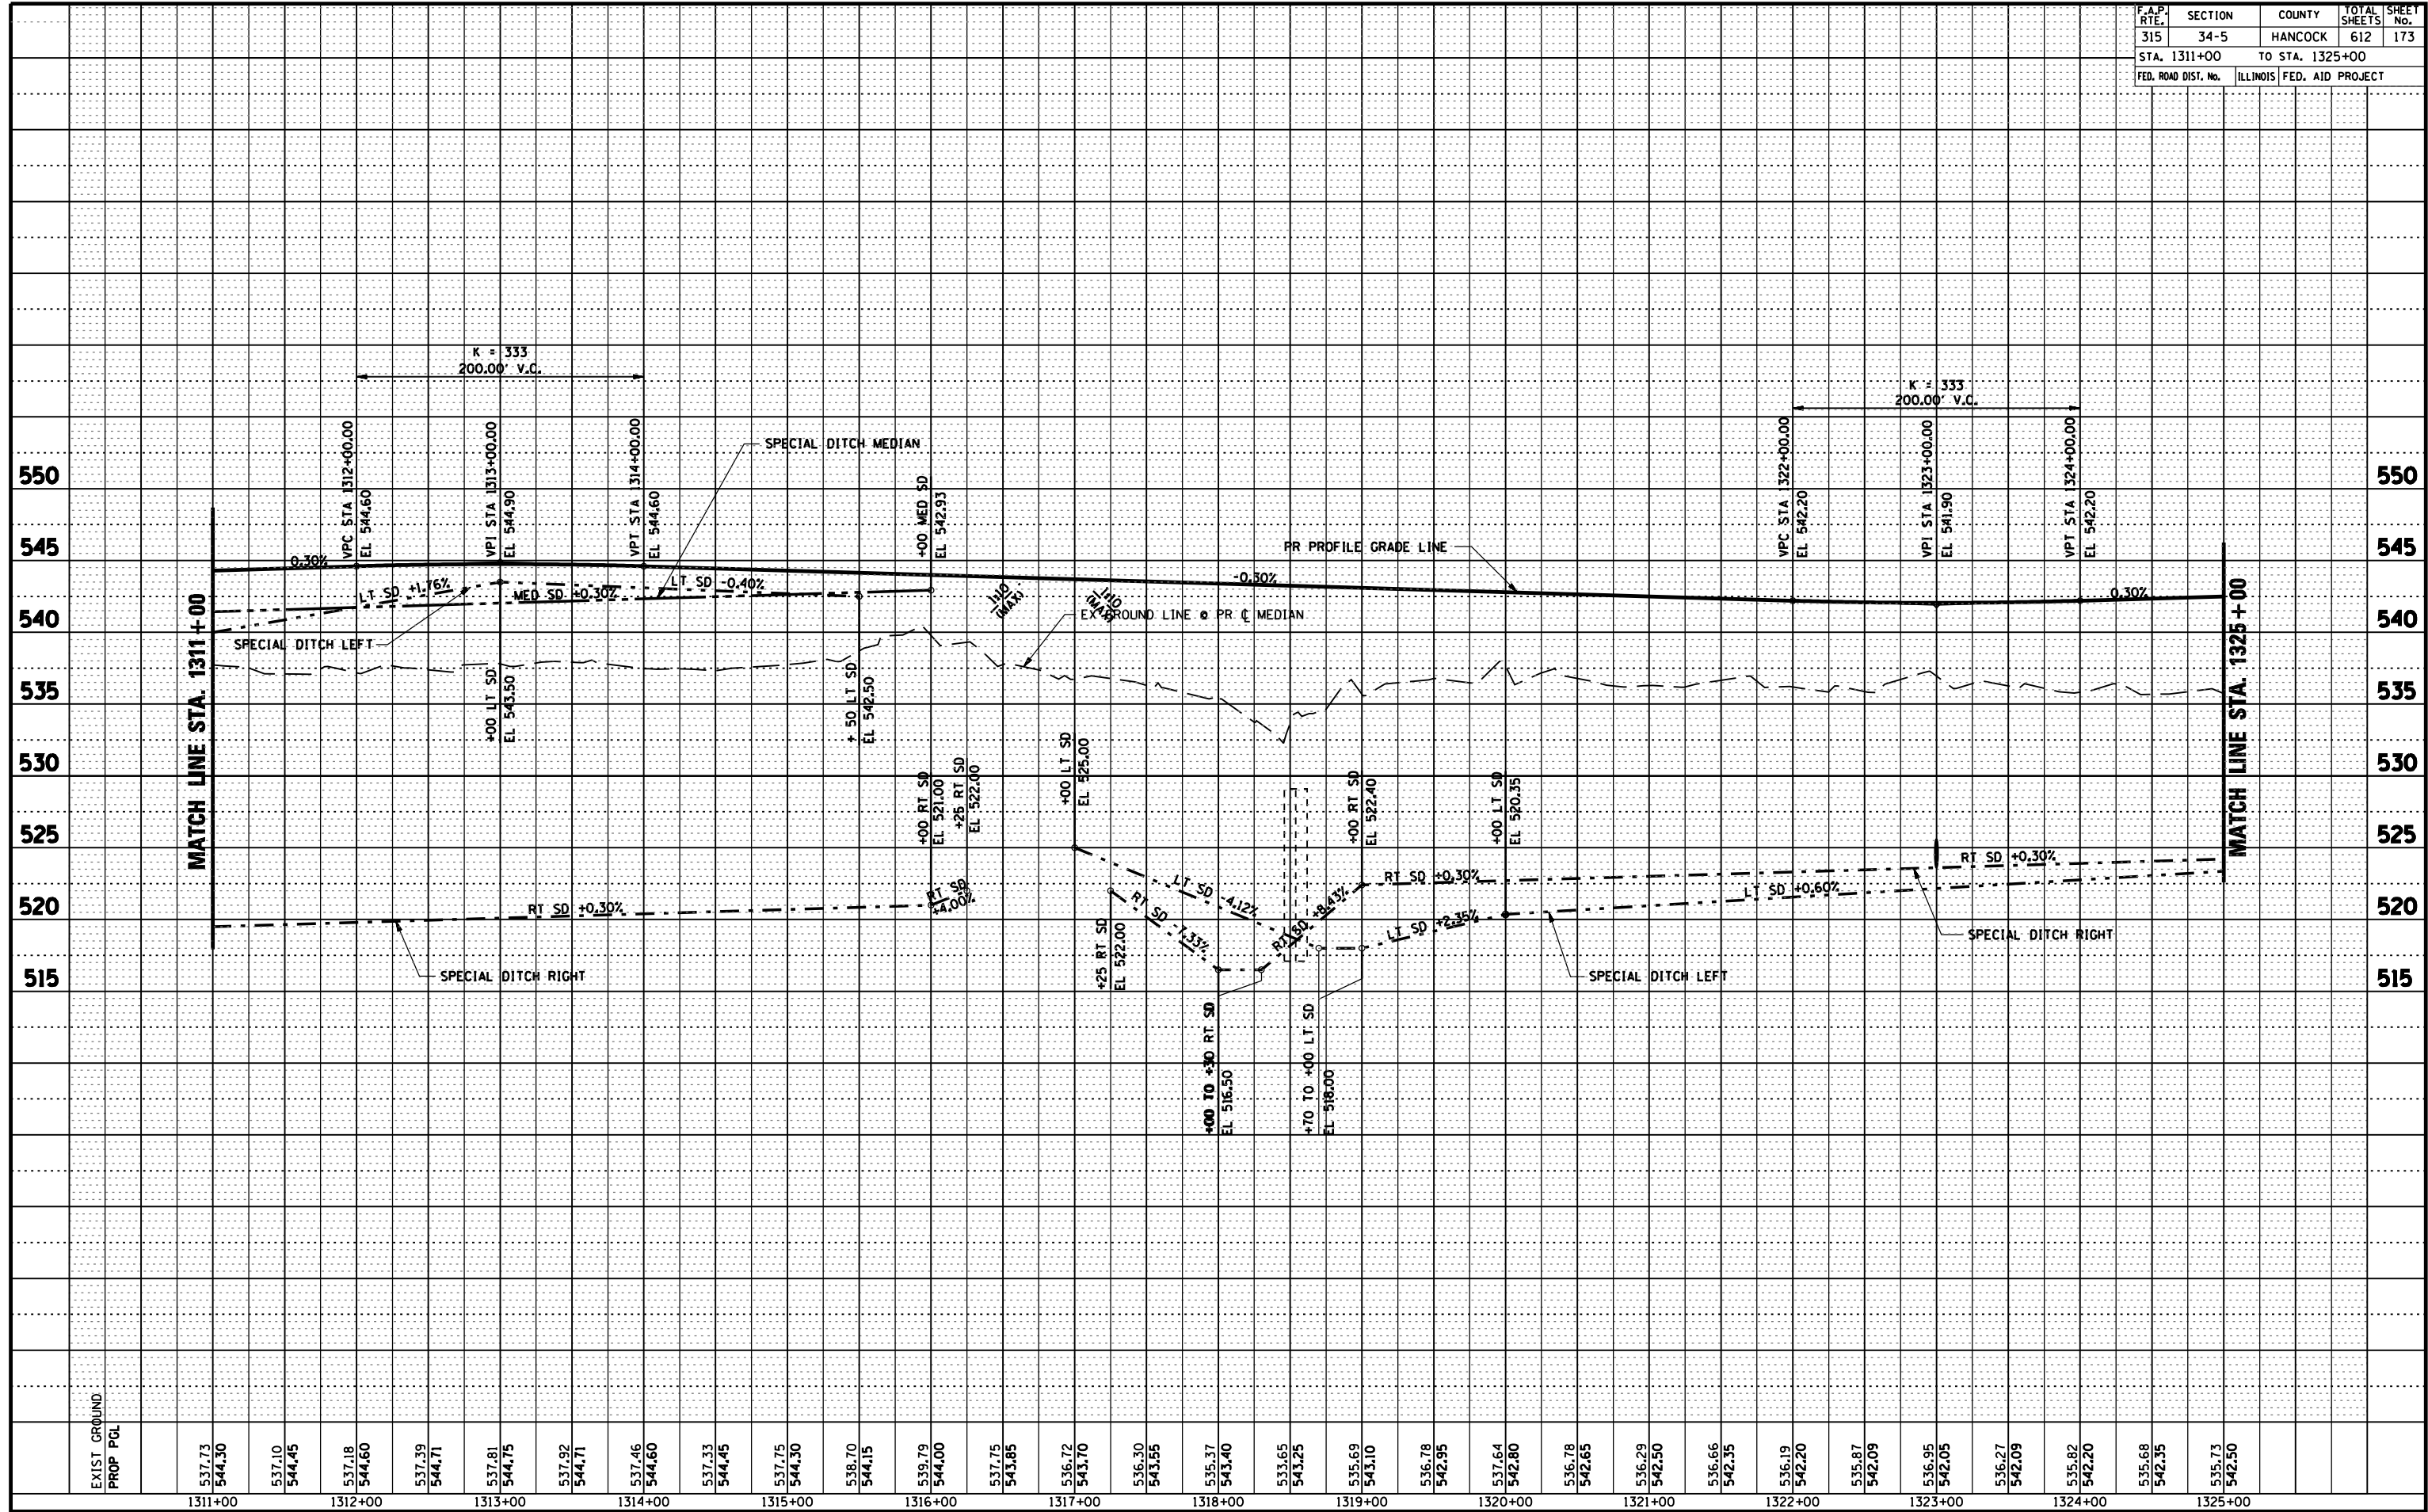

D6 PROJECT: FILE: