




F.A.P. RTE.	SECTION	COUNTY	TOTAL SHEETS	SHEET No.
315	34-5	HANCOCK	612	174
STA. 1325+00 TO STA. 1338+00				
FED. ROAD DIST. No.		ILLINOIS	FED. AID PROJECT	

NE 1/4, NE 1/4, SEC. 22 T5N R5W

NW 1/4, NW 1/4, SEC. 23 T5N R5W

SW 1/4, NW 1/4, SEC. 23 T5N R5W

SE 1/4, NE 1/4, SEC. 22 T5N R5W

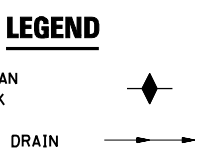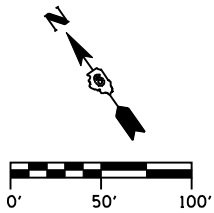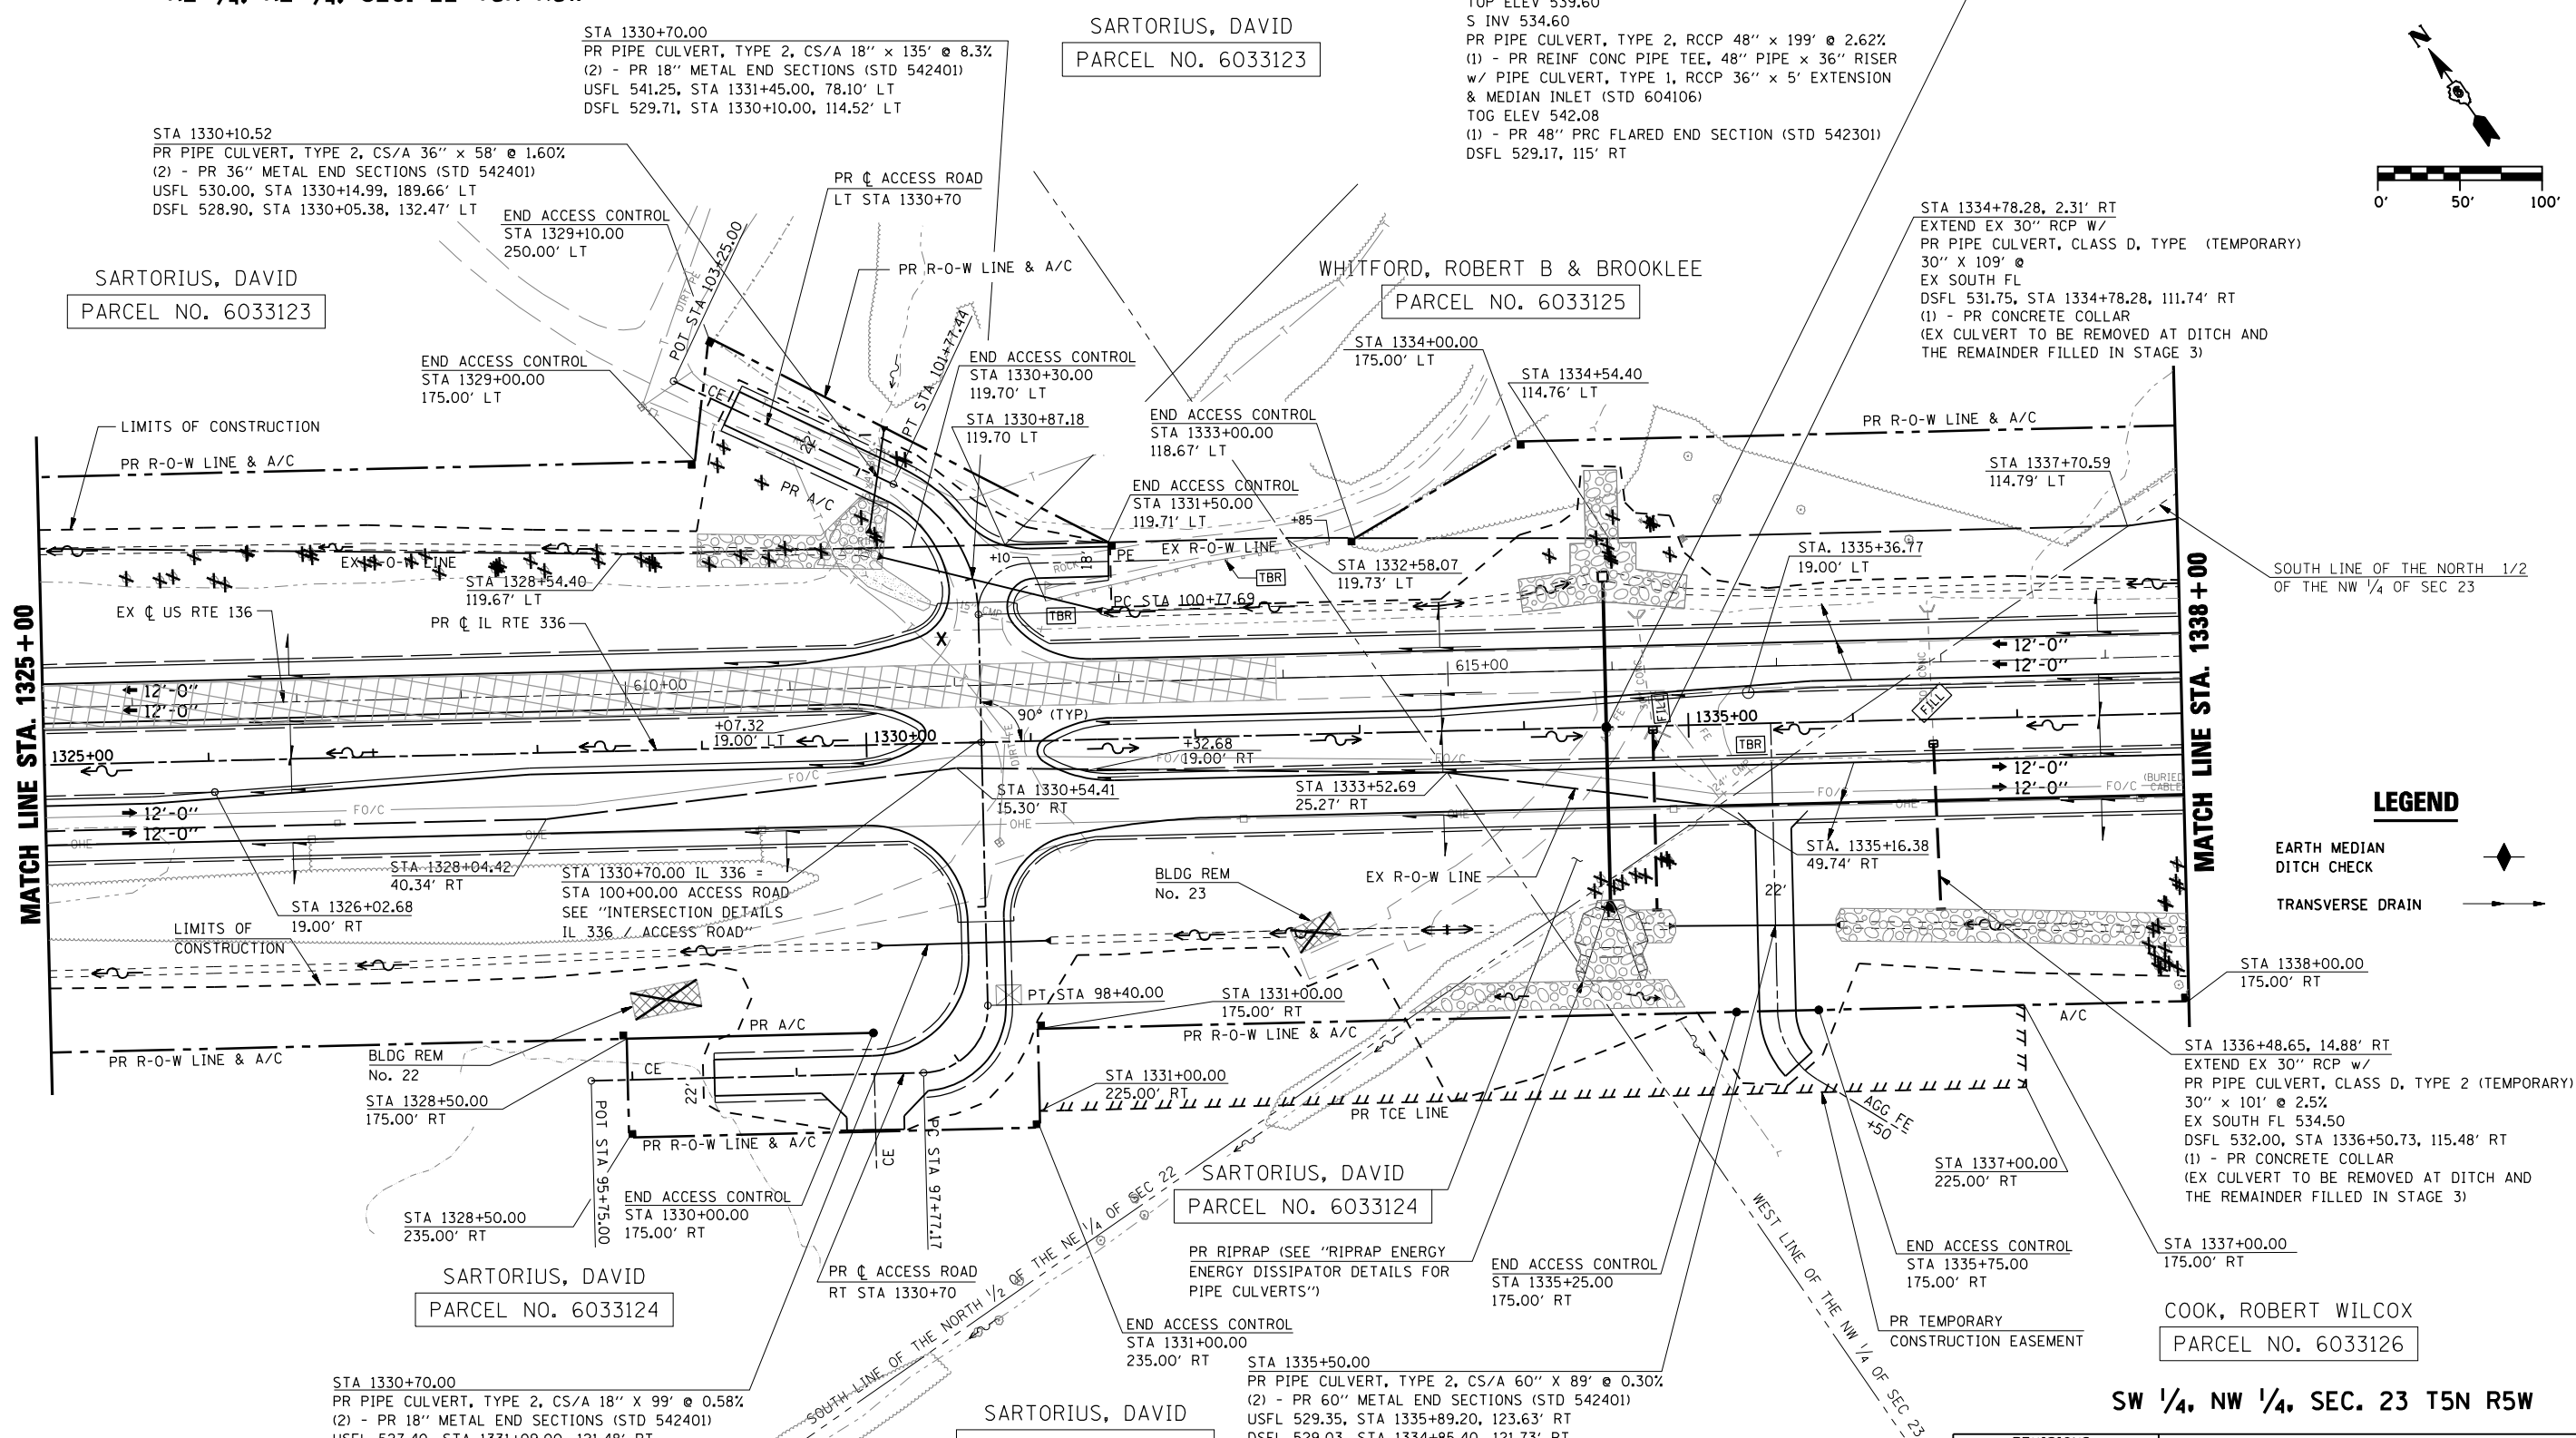

SARTORIUS, DAVID
PARCEL NO. 6033123

SARTORIUS, DAVID
PARCEL NO. 6033123

WHITFORD, ROBERT B & BROOKLEE
PARCEL NO. 6033125

SARTORIUS, DAVID
PARCEL NO. 6033124

SARTORIUS, DAVID
PARCEL NO. 6033124

COOK, ROBERT WILCOX
PARCEL NO. 6033126

SARTORIUS, DAVID
PARCEL NO. 6033124

REVISIONS	
NAME	DATE

ILLINOIS DEPARTMENT OF TRANSPORTATION
ROADWAY PLAN
IL RTE 336
STA. 1325+00 TO STA. 1338+00
SCALE: _____ DRAWN BY: RG
DATE: MARCH 10, 2006 CHECKED BY: JAC