


F.A.P. RTE.	SECTION	COUNTY	TOTAL SHEETS	SHEET No.
315	34-5	HANCOCK	612	175
STA.		TO STA.		
FED. ROAD DIST. No.		ILLINOIS	FED. AID PROJECT	


PLAN SURVEYED BY DATE
 PLOTTED BY
 CHECKED BY
 DATE
 NO. OF WAY CHECKED
 DATE
 CAD FILE NAME

PROFILE SURVEYED BY DATE
 PLOTTED BY
 CHECKED BY
 DATE
 NO. OF WAY CHECKED
 DATE
 STRUCTURE NOTATIONS CHRD

DGN-SPEC
 DATE-TIME
 REF 01

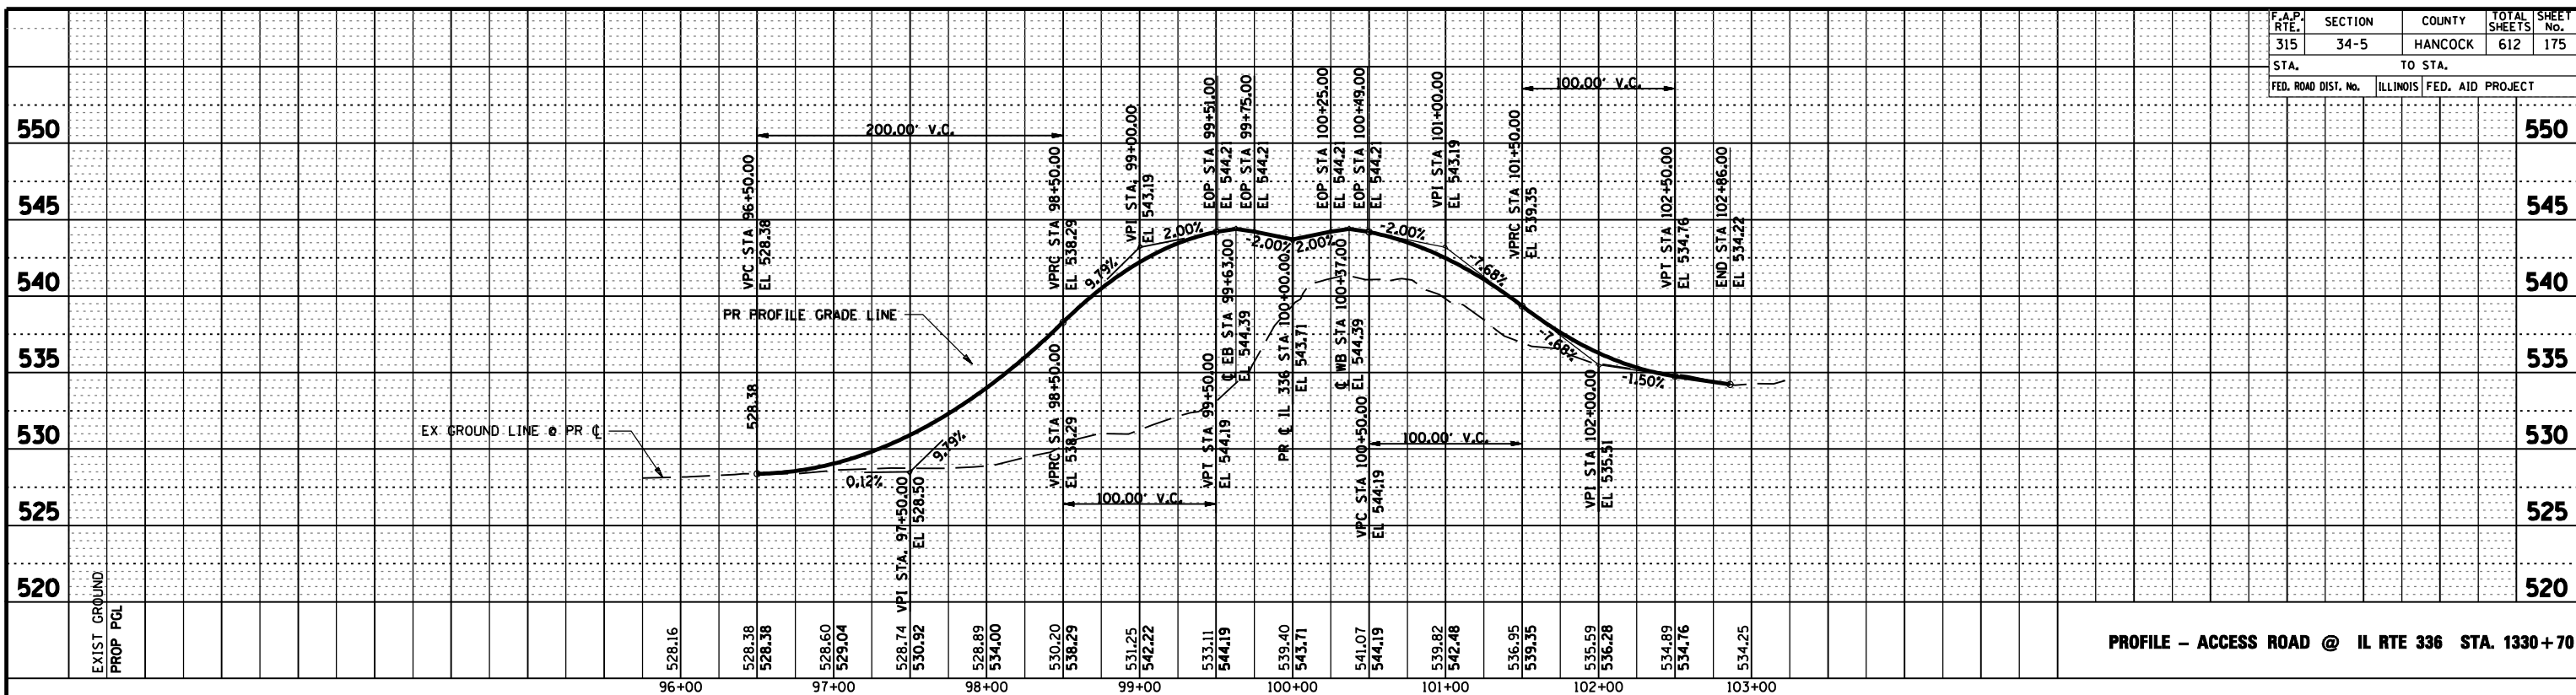

PROFILE - ACCESS ROAD @ IL RTE 336 STA. 1330+00

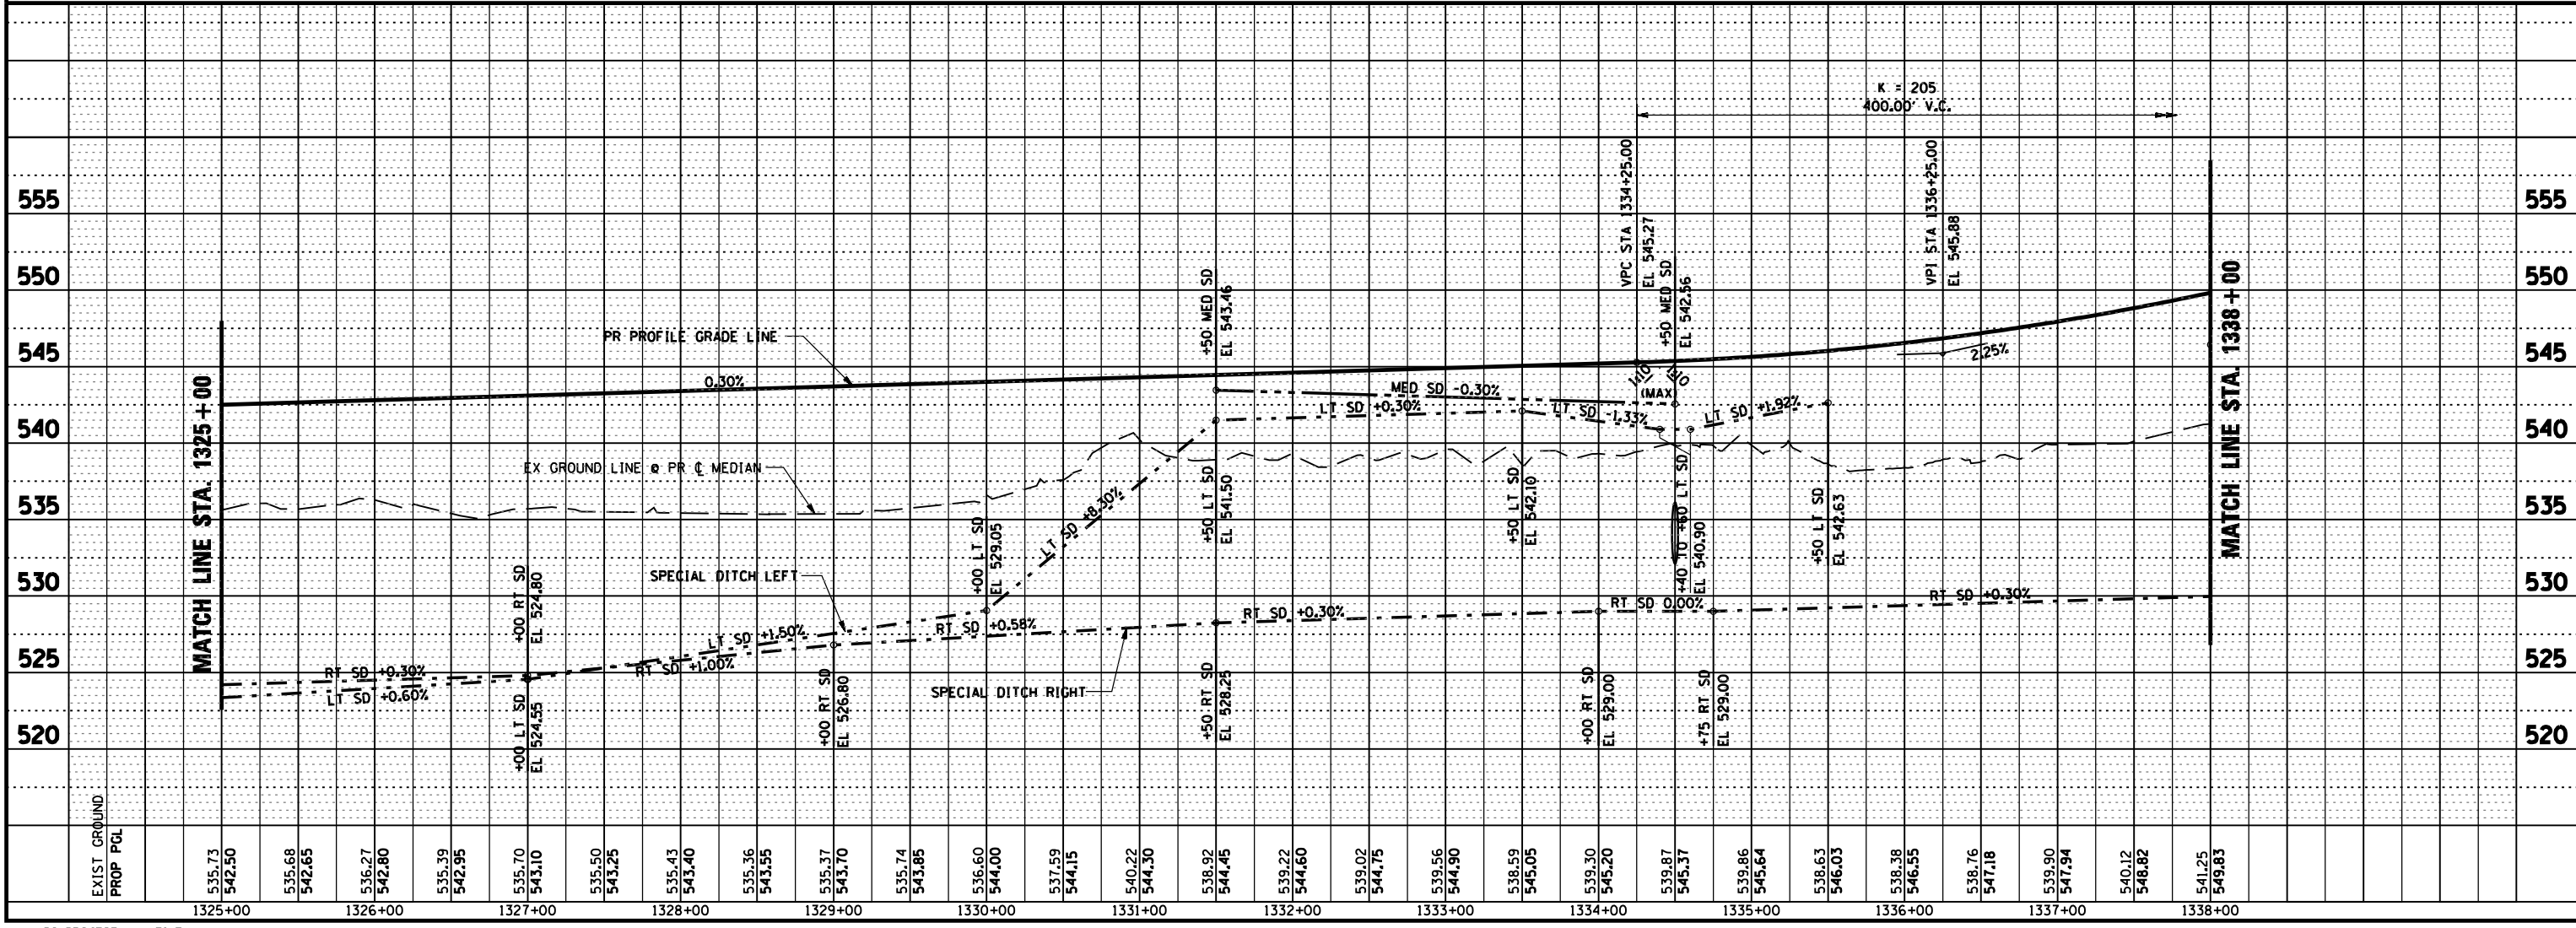

PROFILE - IL RTE 336 STA. 1325+00 TO STA. 1338+00

D6 PROJECT: FILE: