

F.A.P. RTE.	SECTION	COUNTY	TOTAL SHEETS	SHEET No.
315	34-5	HANCOCK	612	181
STA. 1366+00		TO STA. 1380+00		
FED. ROAD DIST. No.	ILLINOIS	FED. AID PROJECT		


PLAN

SURVEYED	BY	DATE
PLOTTED		
CHECKED		
NO. OF WAY CHECKED		
CADD FILE NAME		

PROFILE

SURVEYED	BY	DATE
PLOTTED		
CHECKED		
NO. NOTED		
STRUCTURE NOTATIONS CHRD		

DGN-SPEC
 DATE-TIME
 *REF 01

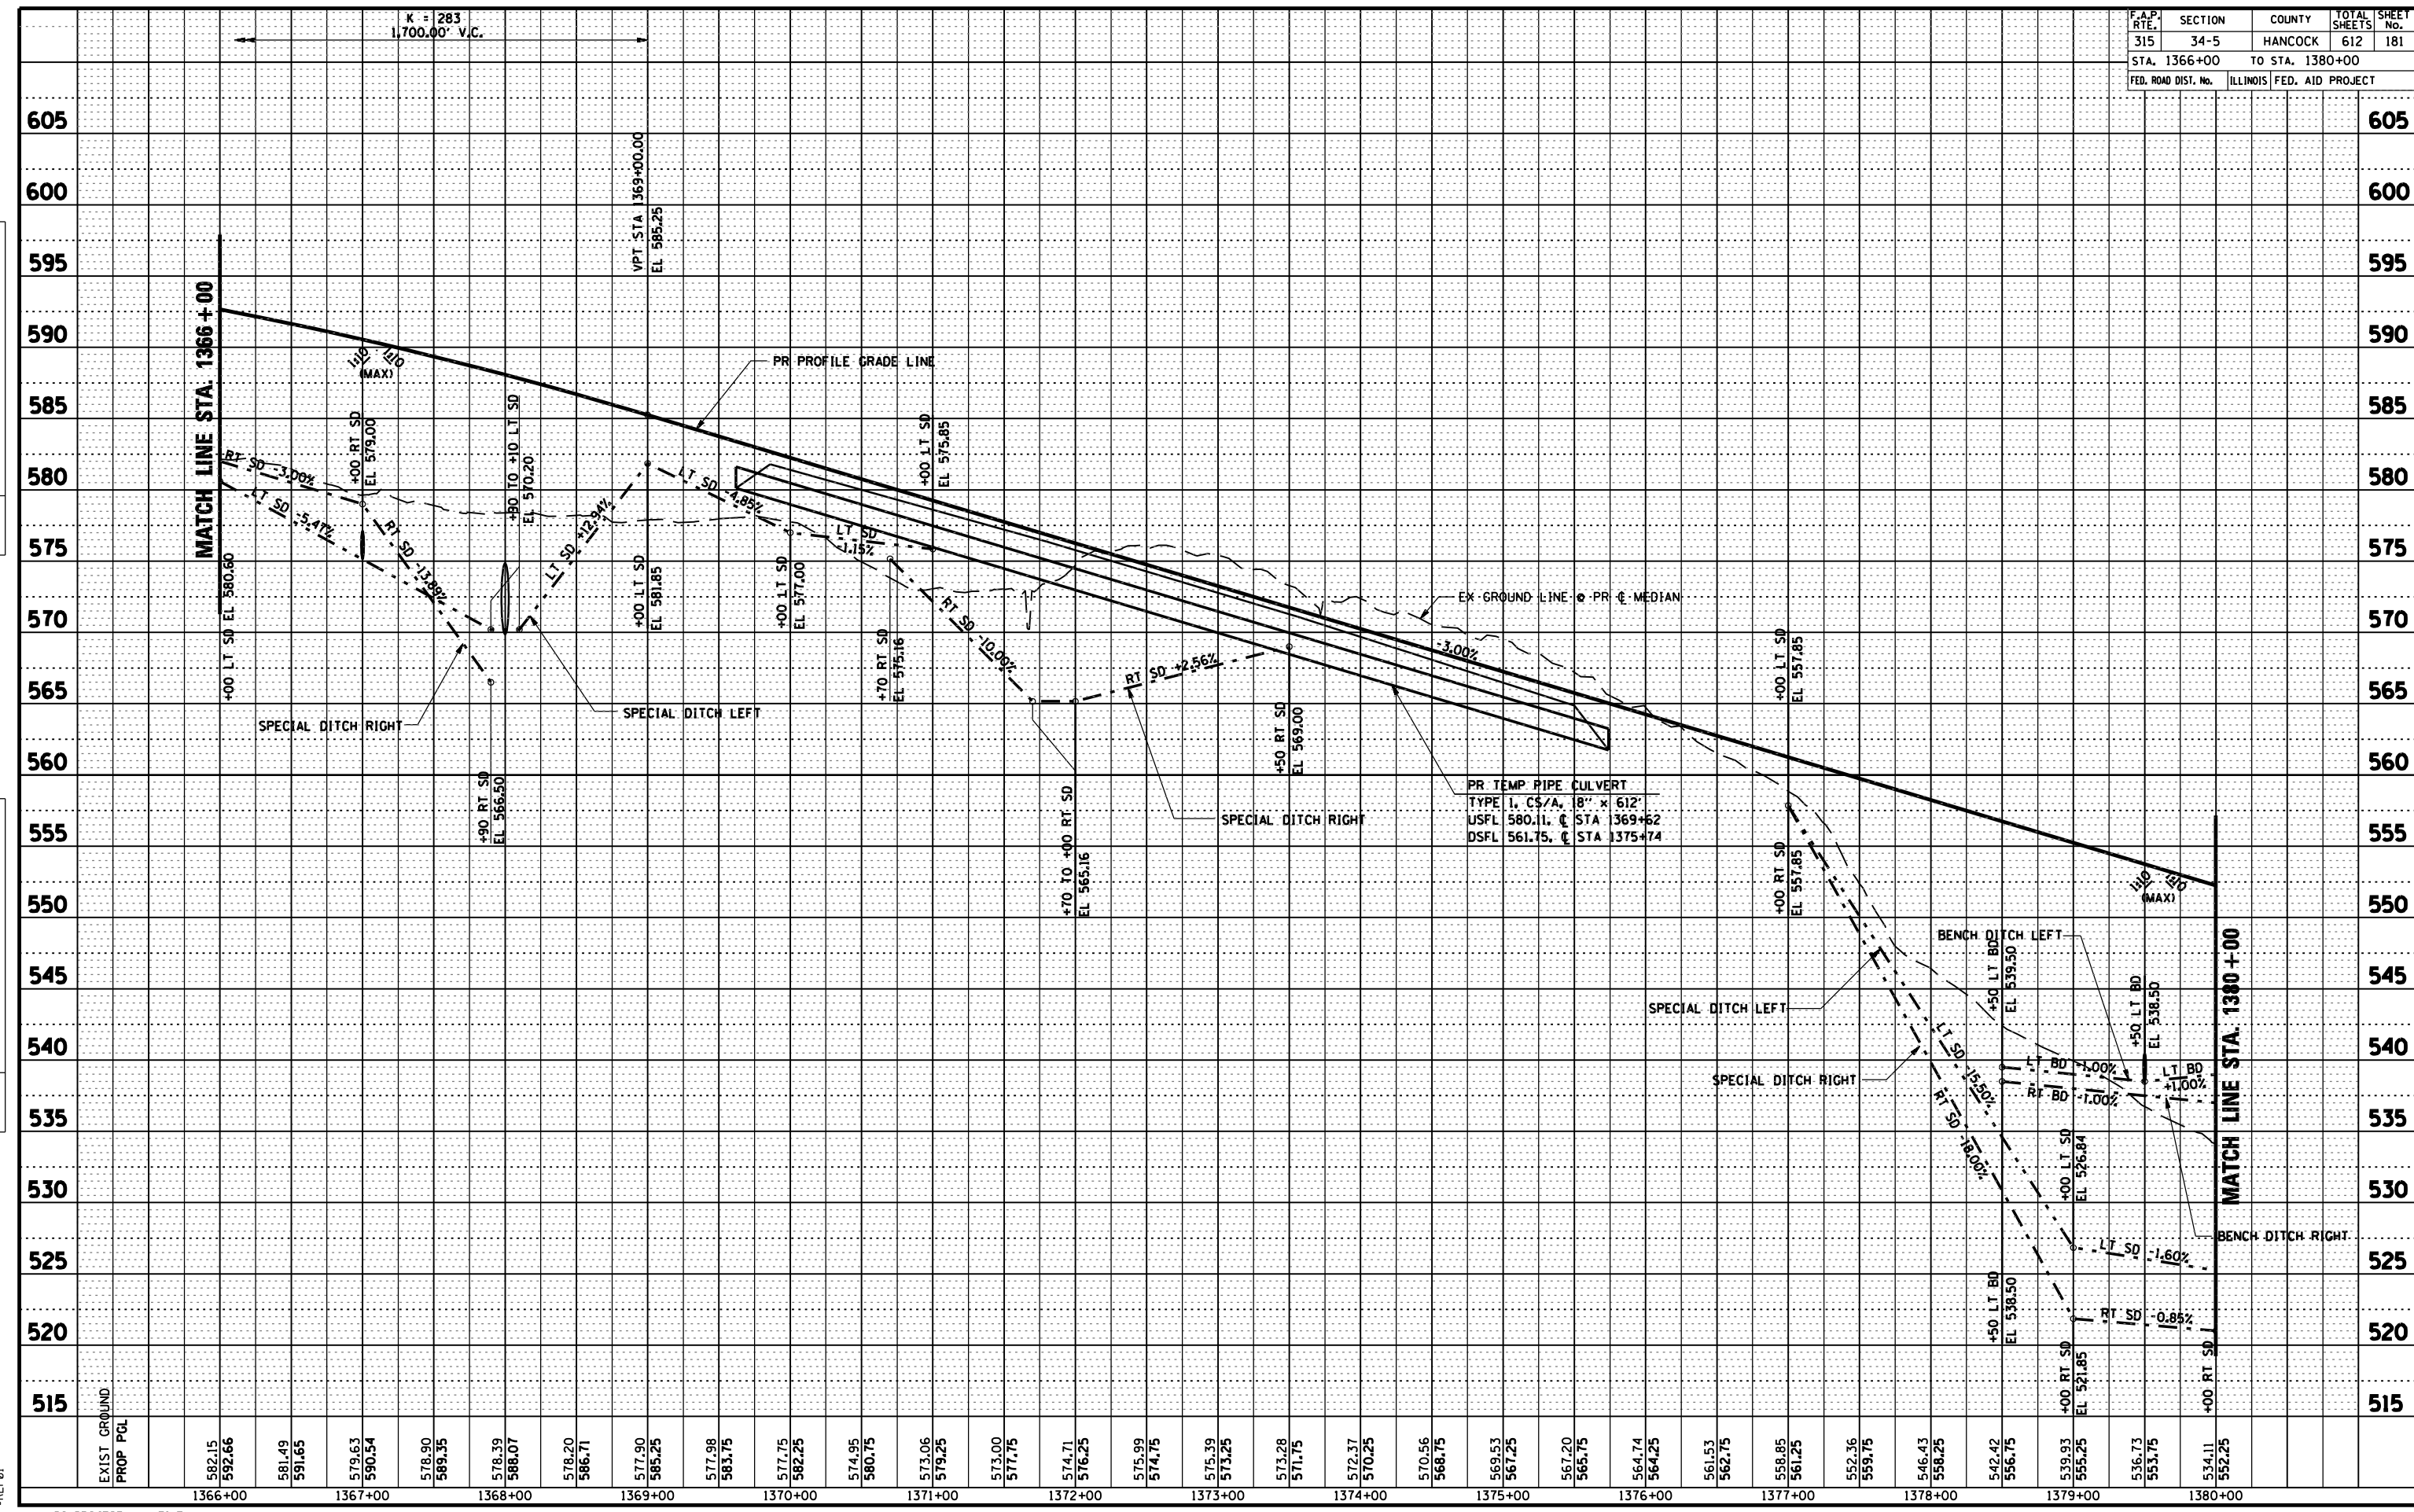

D6 PROJECT: FILE: