
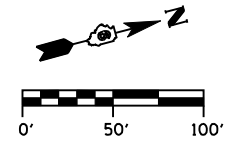


F.A.P. RTE.	SECTION	COUNTY	TOTAL SHEETS	SHEET No.
315	34-5	HANCOCK	612	193
STA. 30+00		TO STA. 35+00		
FED. ROAD DIST. No.	ILLINOIS	FED. AID PROJECT		

IMPROVEMENT ENDS
T.R. 358
STA. 35+25.00

STA 1316+75.00 PR C IL RTE 336 =
 STA 30+00.00 PR C TR 358

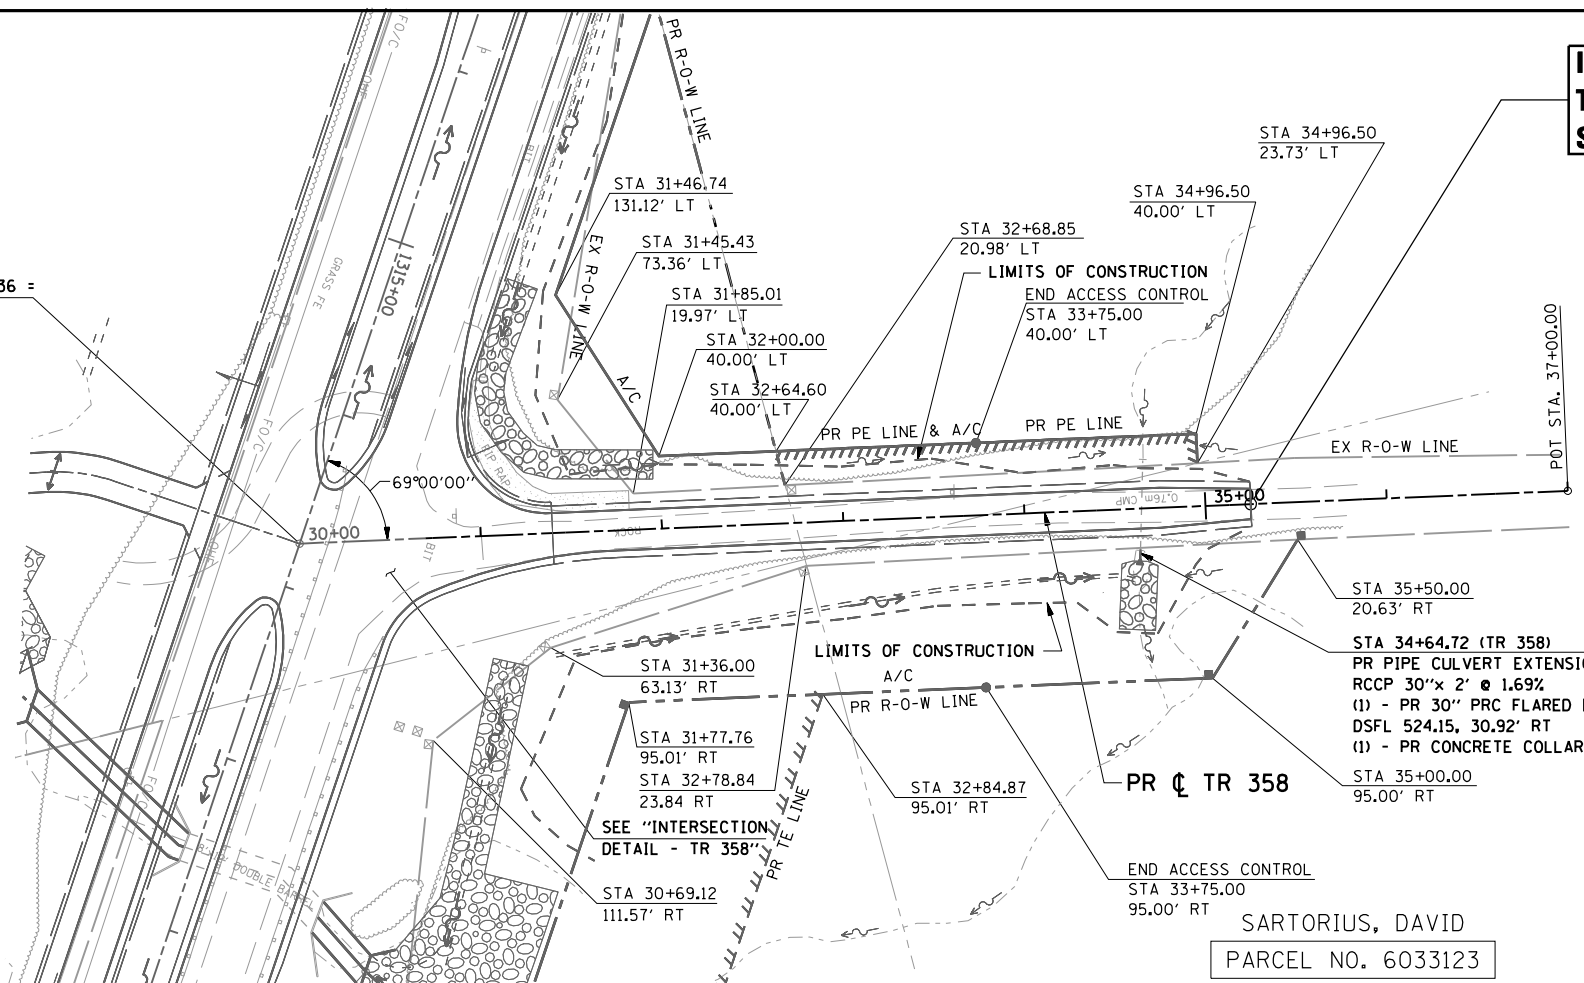


SARTORIUS, DAVID
 PARCEL NO. 6033123

PLAN	DATE
SURVEYED	
PLOTTED	
CHECKED	
BY	
DATE	

PROFILE	DATE
SURVEYED	
PLOTTED	
CHECKED	
BY	
DATE	

DGN-SPEC
 DATE-TIME
 *REF01

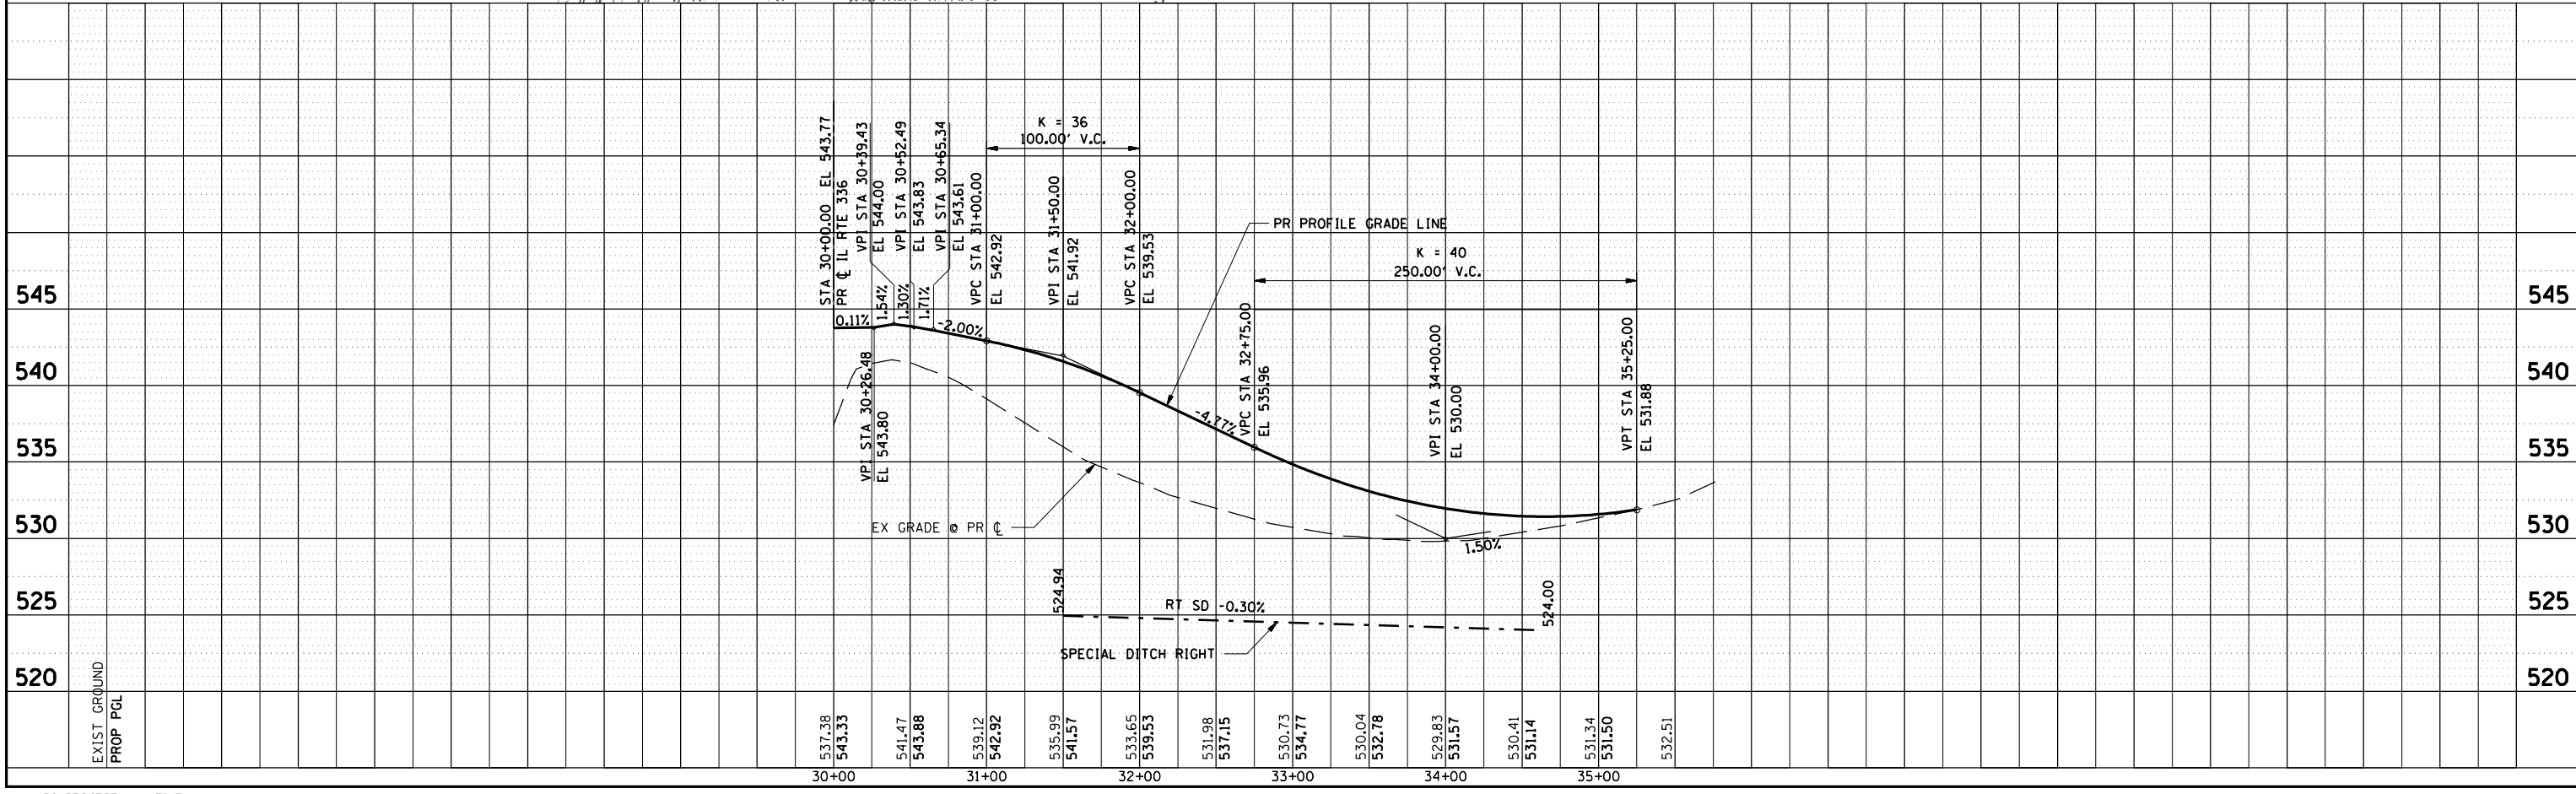

D6 PROJECT: FILE: