
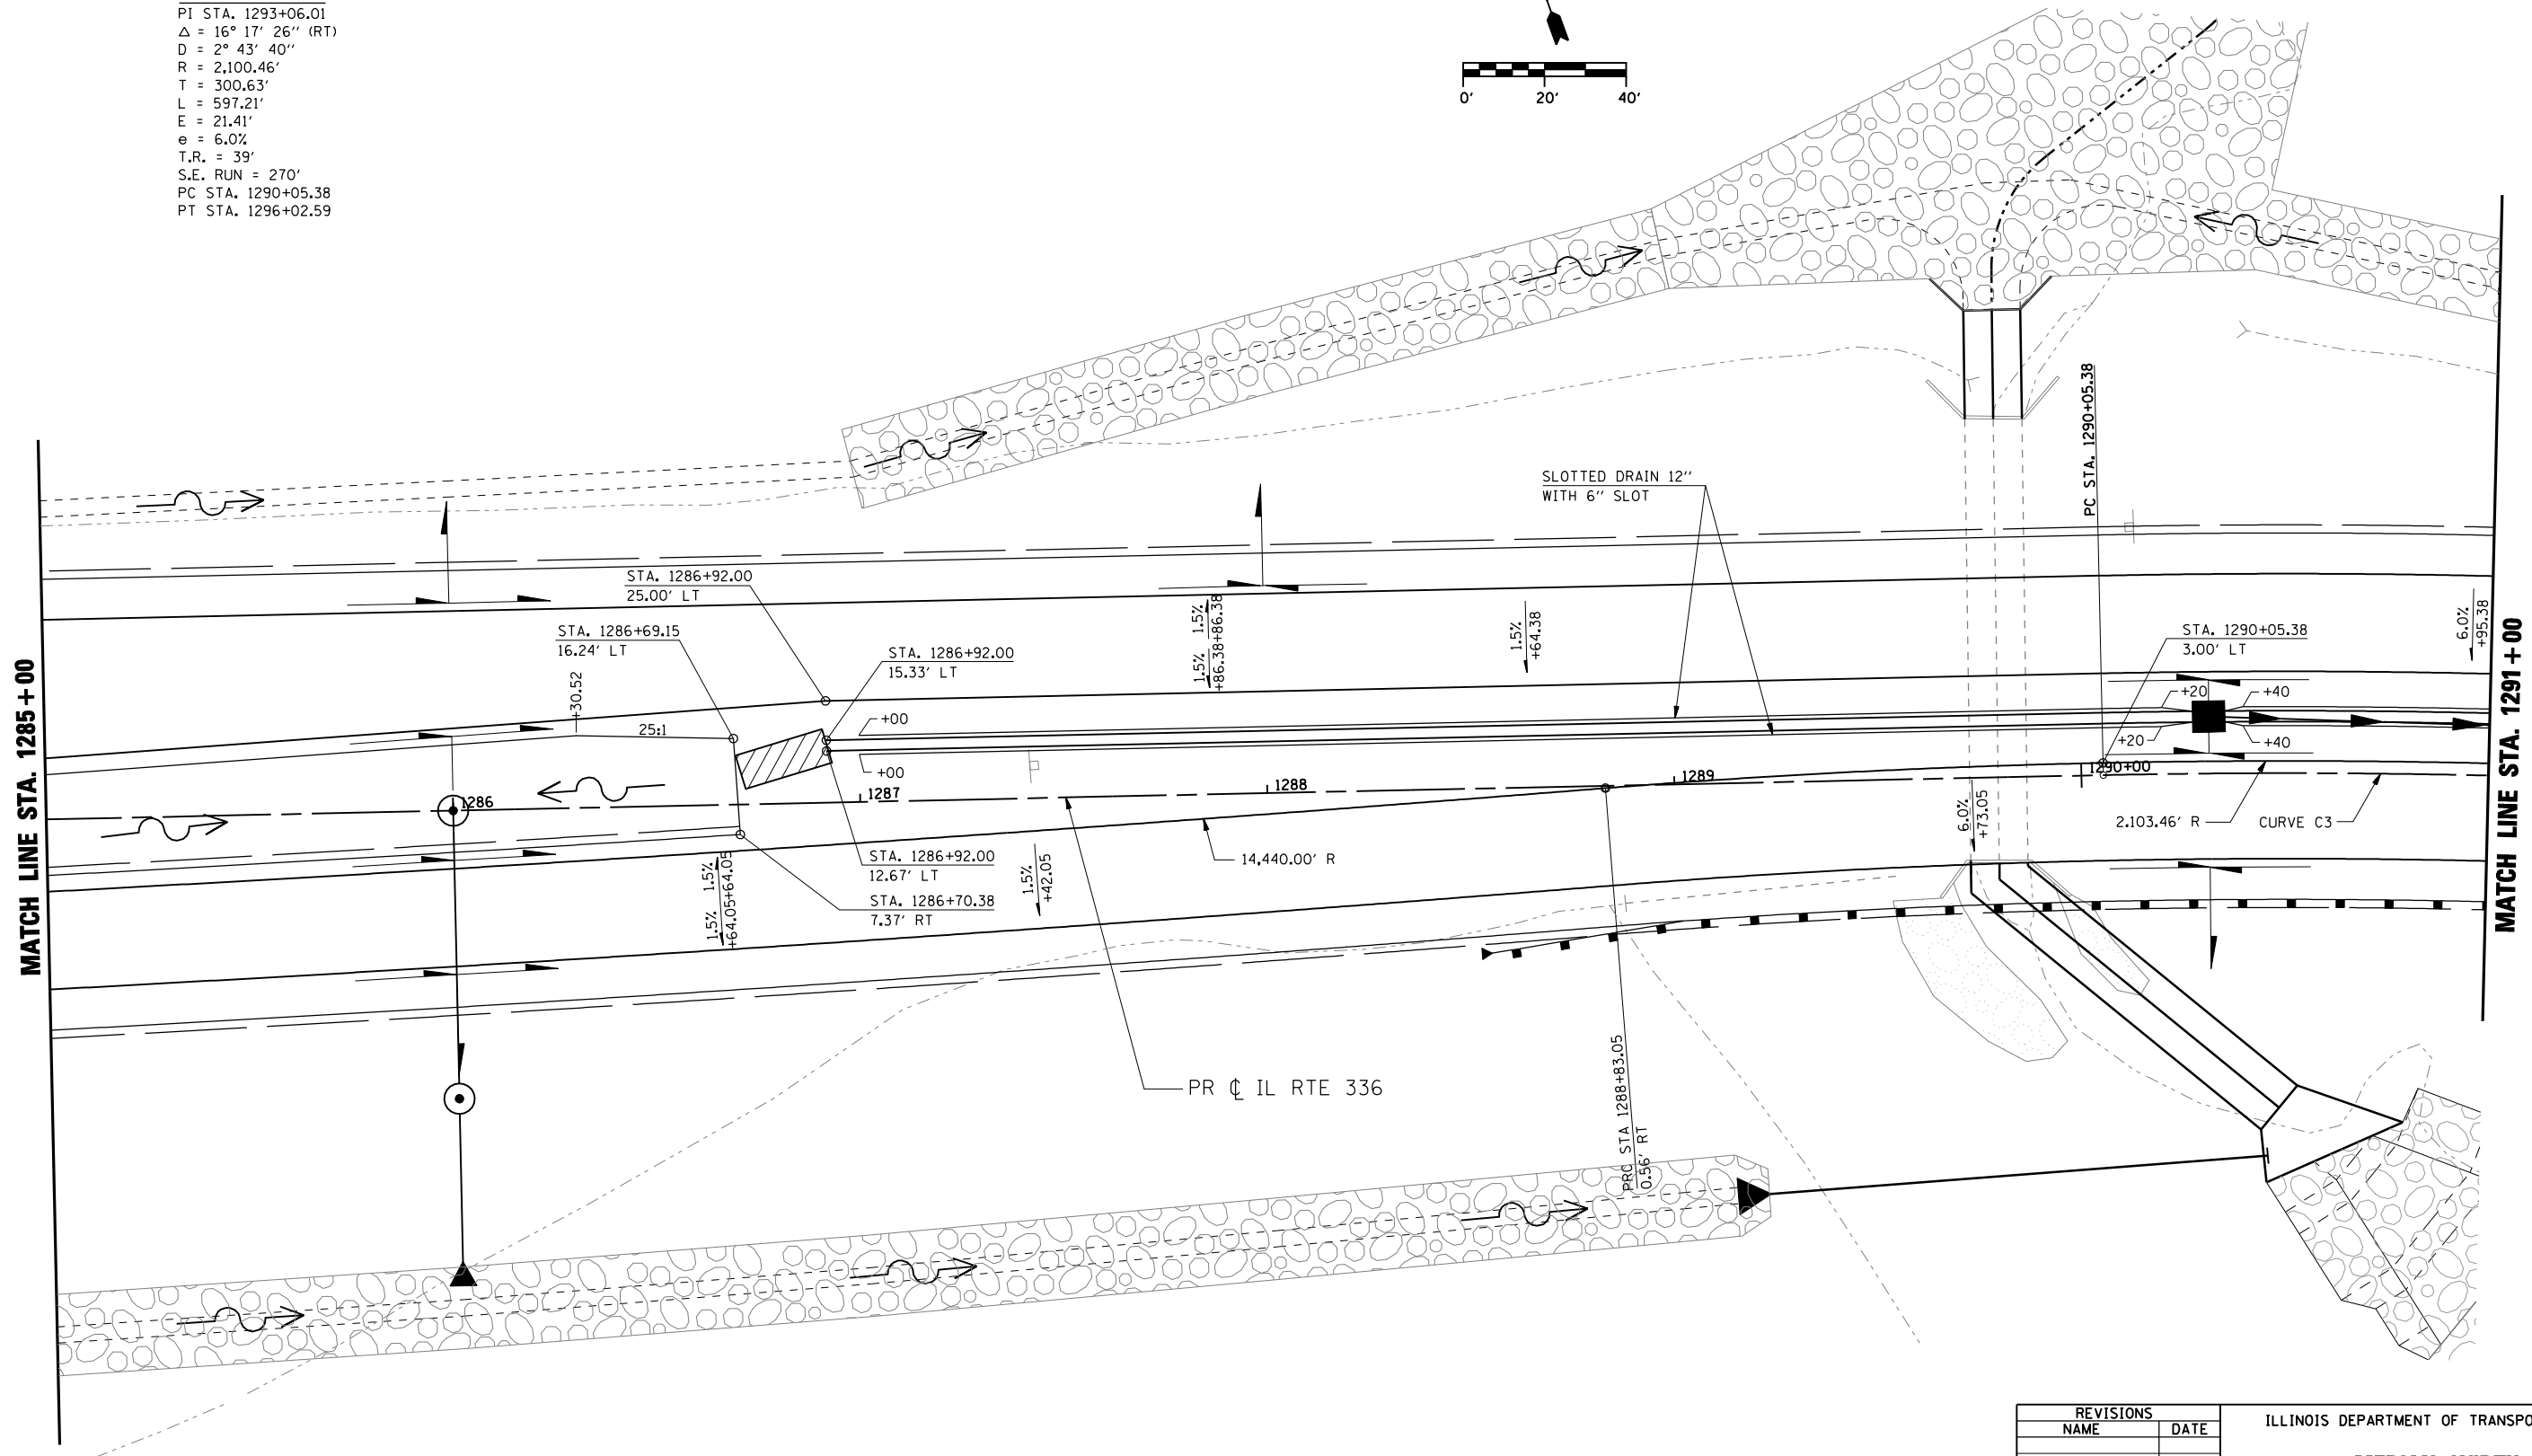


F.A.P. RTE.	SECTION	COUNTY	TOTAL SHEETS	SHEET No.
315	34-5	HANCOCK	612	216
STA. 1285+00		TO STA. 1291+00		
FED. ROAD DIST. No.	ILLINOIS	FED. AID PROJECT		

CURVE C3 DATA

PI STA. 1293+06.01
 $\Delta = 16^\circ 17' 26''$ (RT)
 $D = 2^\circ 43' 40''$
 $R = 2,100.46'$
 $T = 300.63'$
 $L = 597.21'$
 $E = 21.41'$
 $e = 6.0\%$
 $T.R. = 39'$
 $S.E. RUN = 270'$
 PC STA. 1290+05.38
 PT STA. 1296+02.59

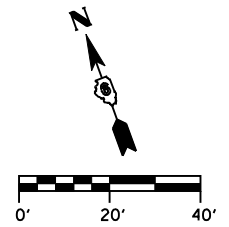

DGN: SPEC
 DATE: TIME
 *REF: 01

D6 PROJECT: FILE:

REVISIONS	
NAME	DATE

ILLINOIS DEPARTMENT OF TRANSPORTATION

**MEDIAN WIDTH
REDUCTION DETAILS**

STA. 1285+00 TO STA. 1291+00

SCALE: DATE: MARCH 10, 2006

DRAWN BY: RG
CHECKED BY: JAC