
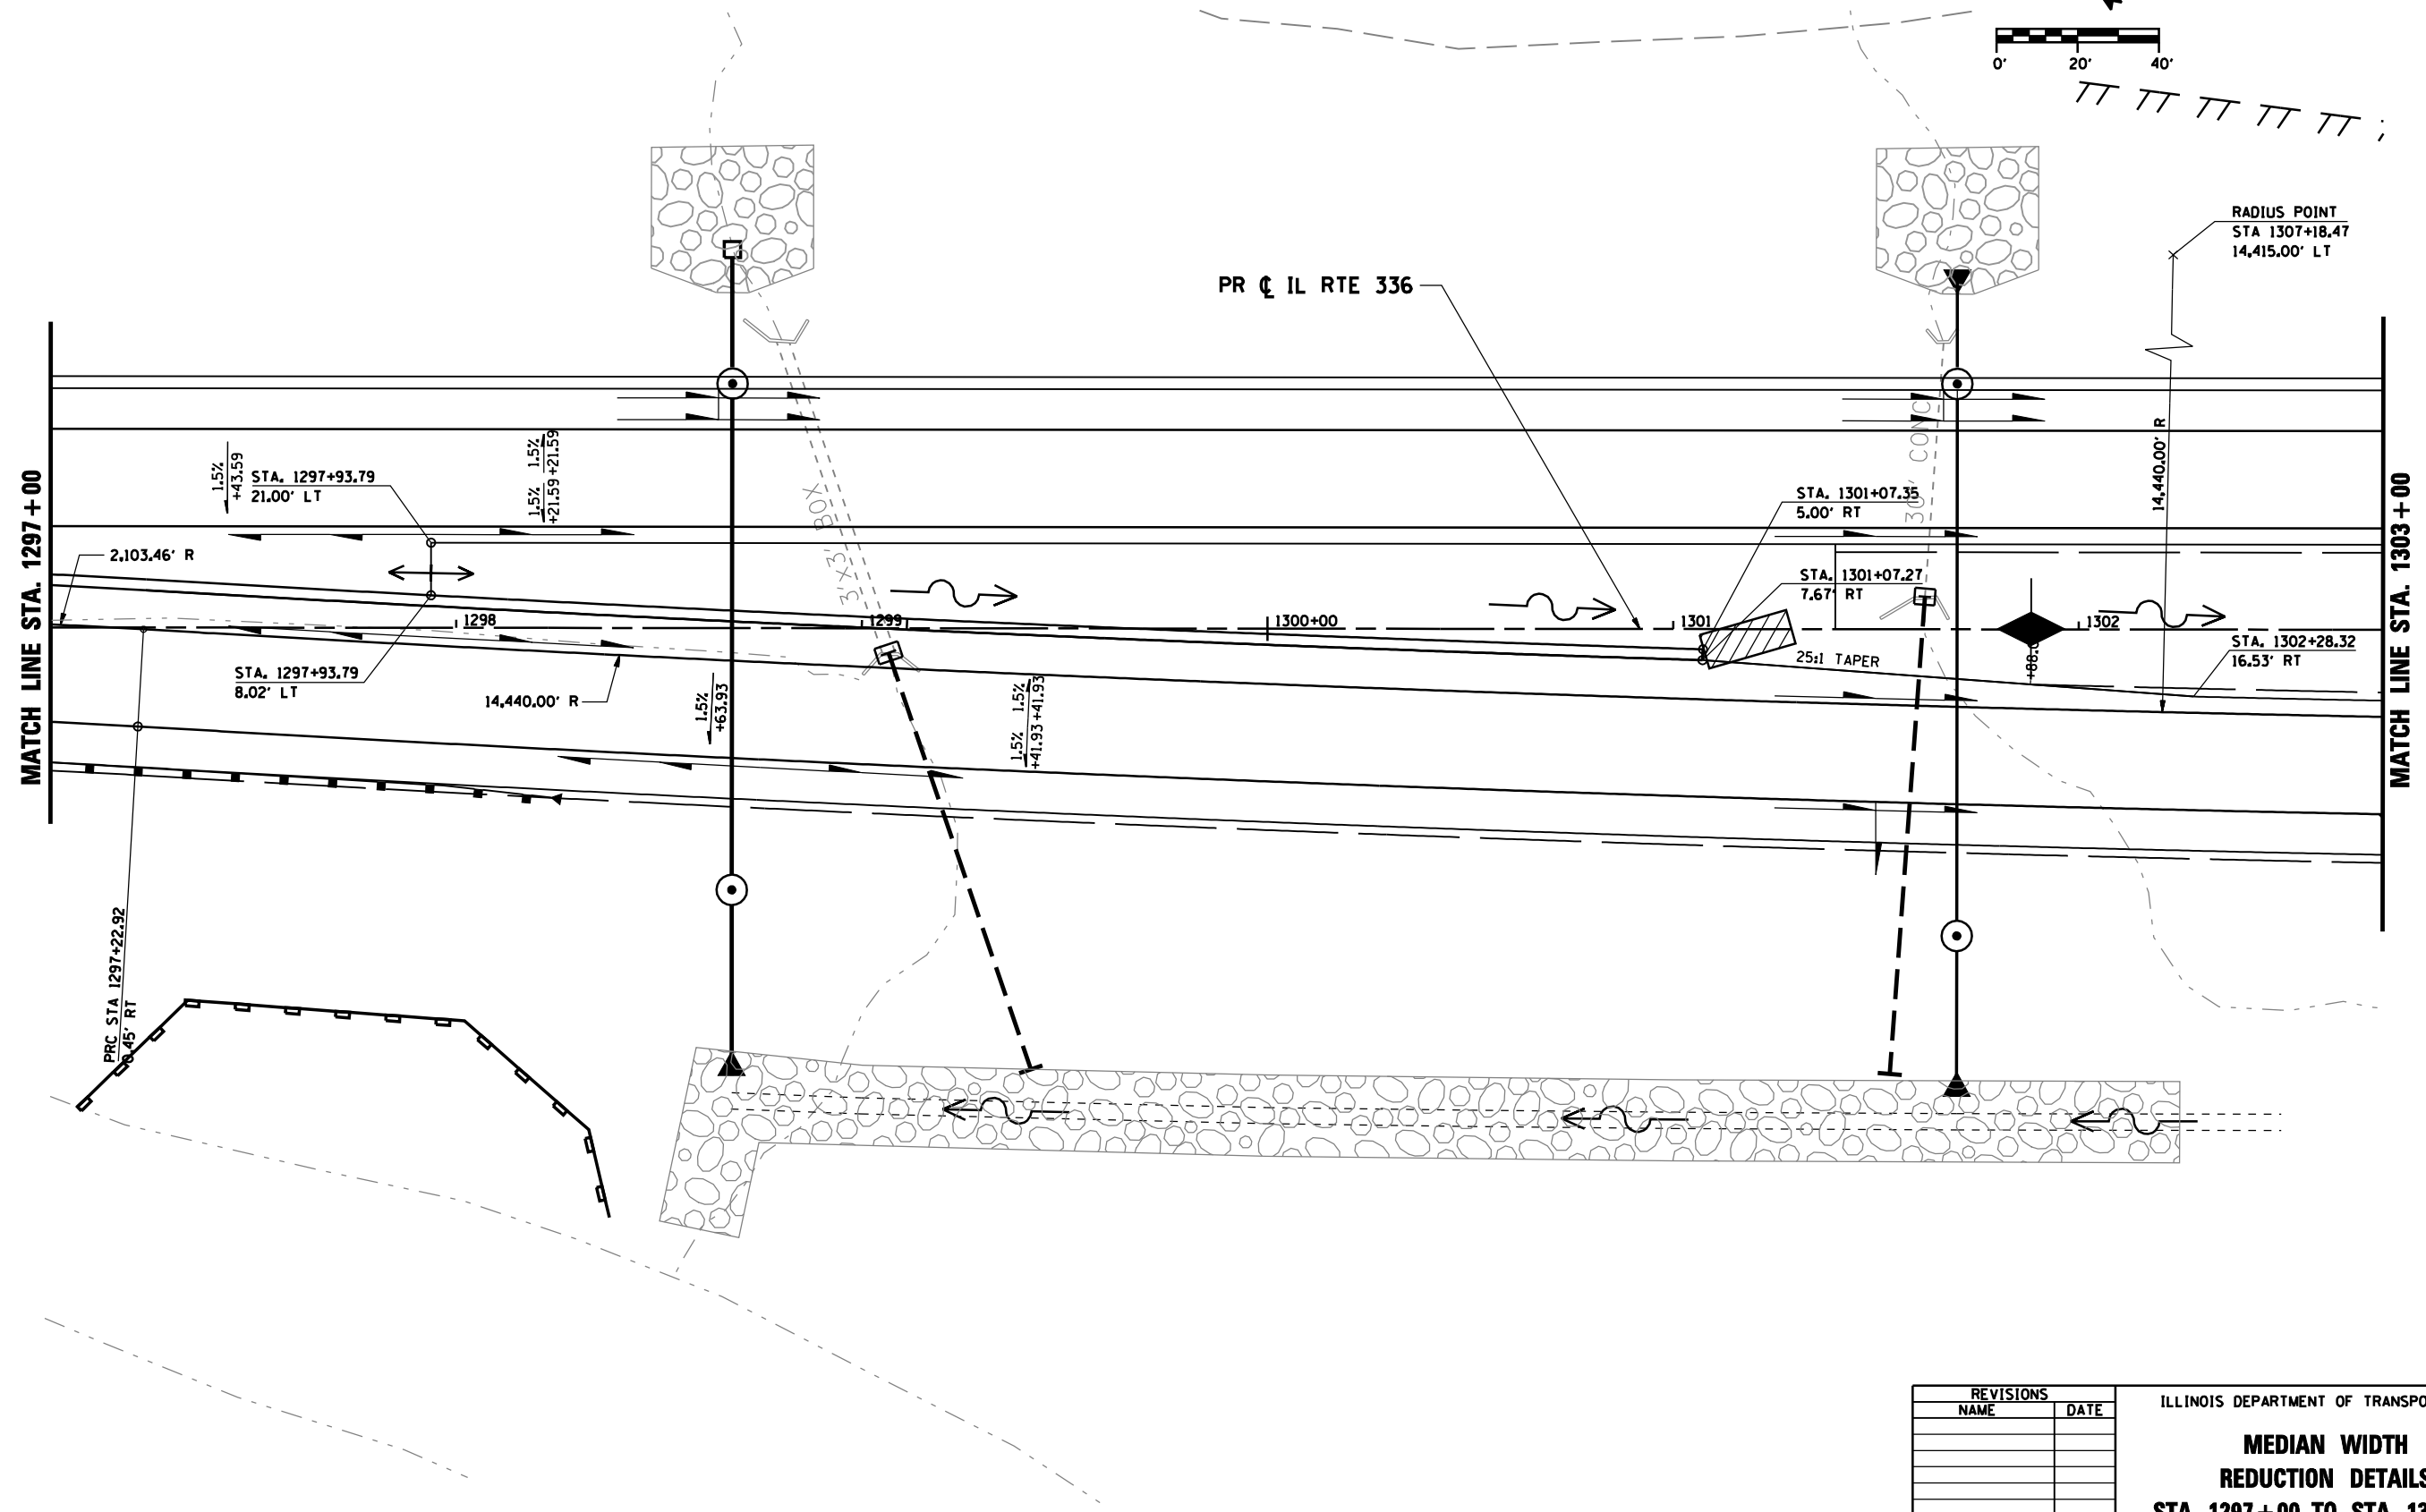


F.A.P. RTE.	SECTION	COUNTY	TOTAL SHEETS	SHEET No.
315	34-5	HANCOCK	612	218
STA. 1297+00		TO STA. 1303+00		
FED. ROAD DIST. No.	ILLINOIS	FED. AID PROJECT		

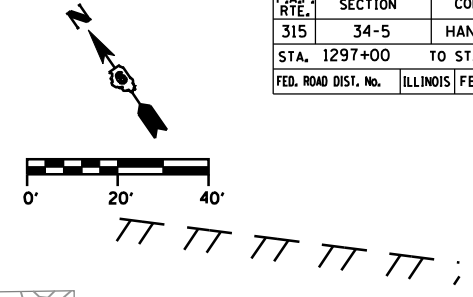

PR  $\phi$  IL RTE 336

RADIUS POINT  
STA 1307+18.47  
14,415.00' LT

MATCH LINE STA. 1297+00

MATCH LINE STA. 1303+00

REVISIONS	
NAME	DATE

ILLINOIS DEPARTMENT OF TRANSPORTATION  
**MEDIAN WIDTH  
REDUCTION DETAILS**  
**STA. 1297+00 TO STA. 1303+00**  
SCALE: DATE: MARCH 10, 2006  
DRAWN BY: RG  
CHECKED BY: JAC

\*DGN-SPEC\*  
\*DATE-TIME\*  
\*REF01

D6 PROJECT: FILE: