


F.A.P. RTE.	SECTION	COUNTY	TOTAL SHEETS	SHEET No.
315	34-5	HANCOCK	612	239
STA.		TO STA.		
FED. ROAD DIST. No.	ILLINOIS	FED. AID PROJECT		

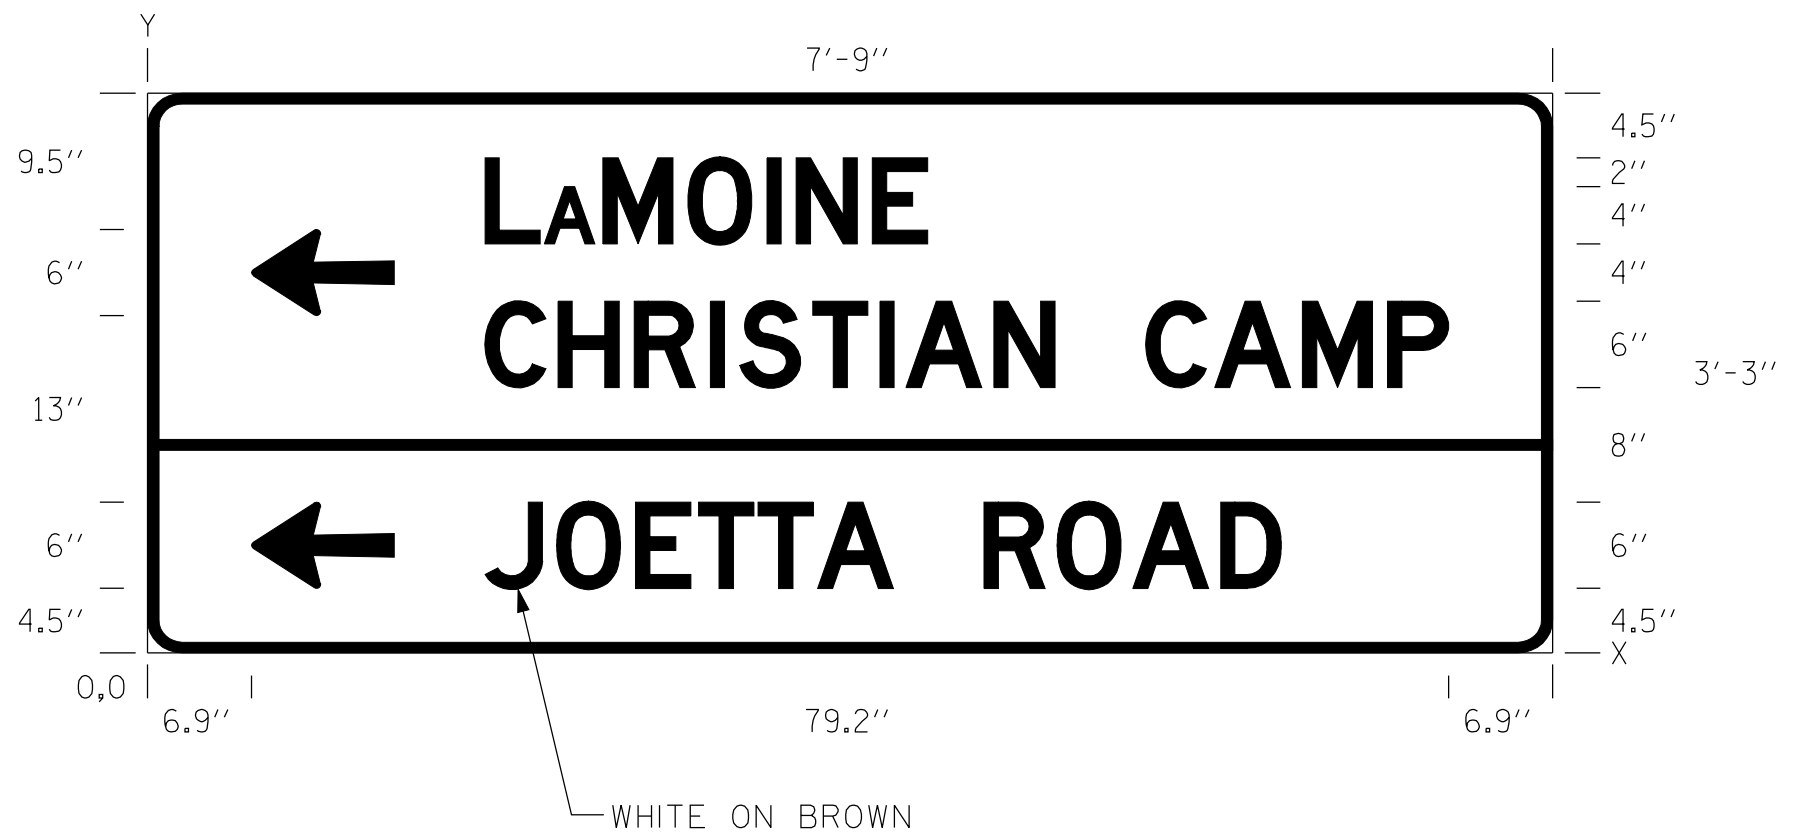

DIMENSIONS IN INCHES

COORDINATES ARE TO LOWER LEFT CORNERS

SIGN NUMBER	SIGNDETII
WIDTH x HEIGHT	7'-9" x 3'-3"
BORDER WIDTH	0.8"
CORNER RADIUS	2.3"
MOUNTING	GROUND
BACKGROUND	TYPE: REFLECTIVE
	COLOR: BROWN
LEGEND/BORDER	TYPE: REFLECTIVE
	COLOR: WHITE

SYMBOL	X	Y	WID	HT
ARLONG,180deg	6.9	23.5	9.4	6.0
ARLONG,180deg	6.9	4.5	9.4	6.0

Y FONT	LETTER POSITIONS (X)														HT LEN							
28.5	<b>L</b>	<b>A</b>	<b>M</b>	<b>O</b>	<b>I</b>	<b>N</b>	<b>E</b>														6.0	
D	22.3	26.3	30.1	35.8	41.0	42.9	48.0														29.3	
18.5	<b>C</b>	<b>H</b>	<b>R</b>	<b>I</b>	<b>S</b>	<b>T</b>	<b>I</b>	<b>A</b>	<b>N</b>	<b>C</b>	<b>A</b>	<b>M</b>	<b>P</b>									6.0
D	22.3	27.2	32.2	37.2	39.2	44.0	48.5	50.2	56.0	66.1	70.6	76.4	82.1									63.8
4.5	<b>J</b>	<b>O</b>	<b>E</b>	<b>T</b>	<b>T</b>	<b>A</b>	<b>R</b>	<b>O</b>	<b>A</b>	<b>D</b>											6.0	
D	22.3	27.1	32.3	36.5	40.4	44.3	55.4	60.2	65.2	71.0											52.7	

REVISIONS		ILLINOIS DEPARTMENT OF TRANSPORTATION
NAME	DATE	
		SIGN PANEL DETAILS
SCALE: DATE: MARCH 10, 2006		DRAWN BY: RG CHECKED BY: JAC

\*DGN-SPEC\*  
 \*DATE-TIME\*  
 \*REF01