



F.A.P. RTE.	SECTION	COUNTY	TOTAL SHEETS	SHEET NO.	SHEET NO. 6 18 SHEETS
315	34-5(5B)	HANCOCK	612	258	
FED. ROAD DIST. NO. 7 ILLINOIS FED. AID PROJECT-					

Contract No: 72682

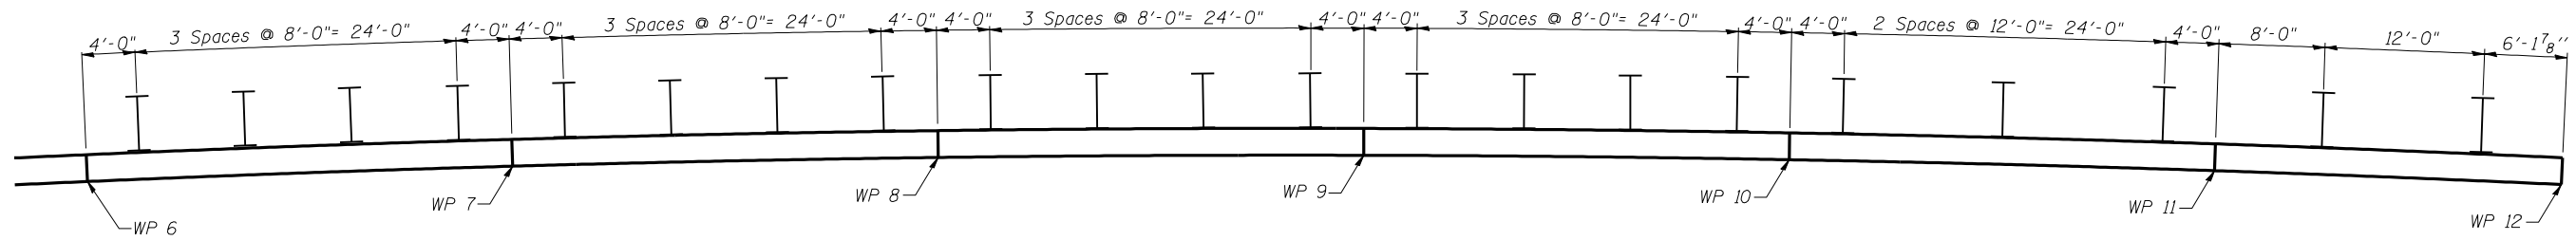

**PLAN**  
(showing pile spacing)

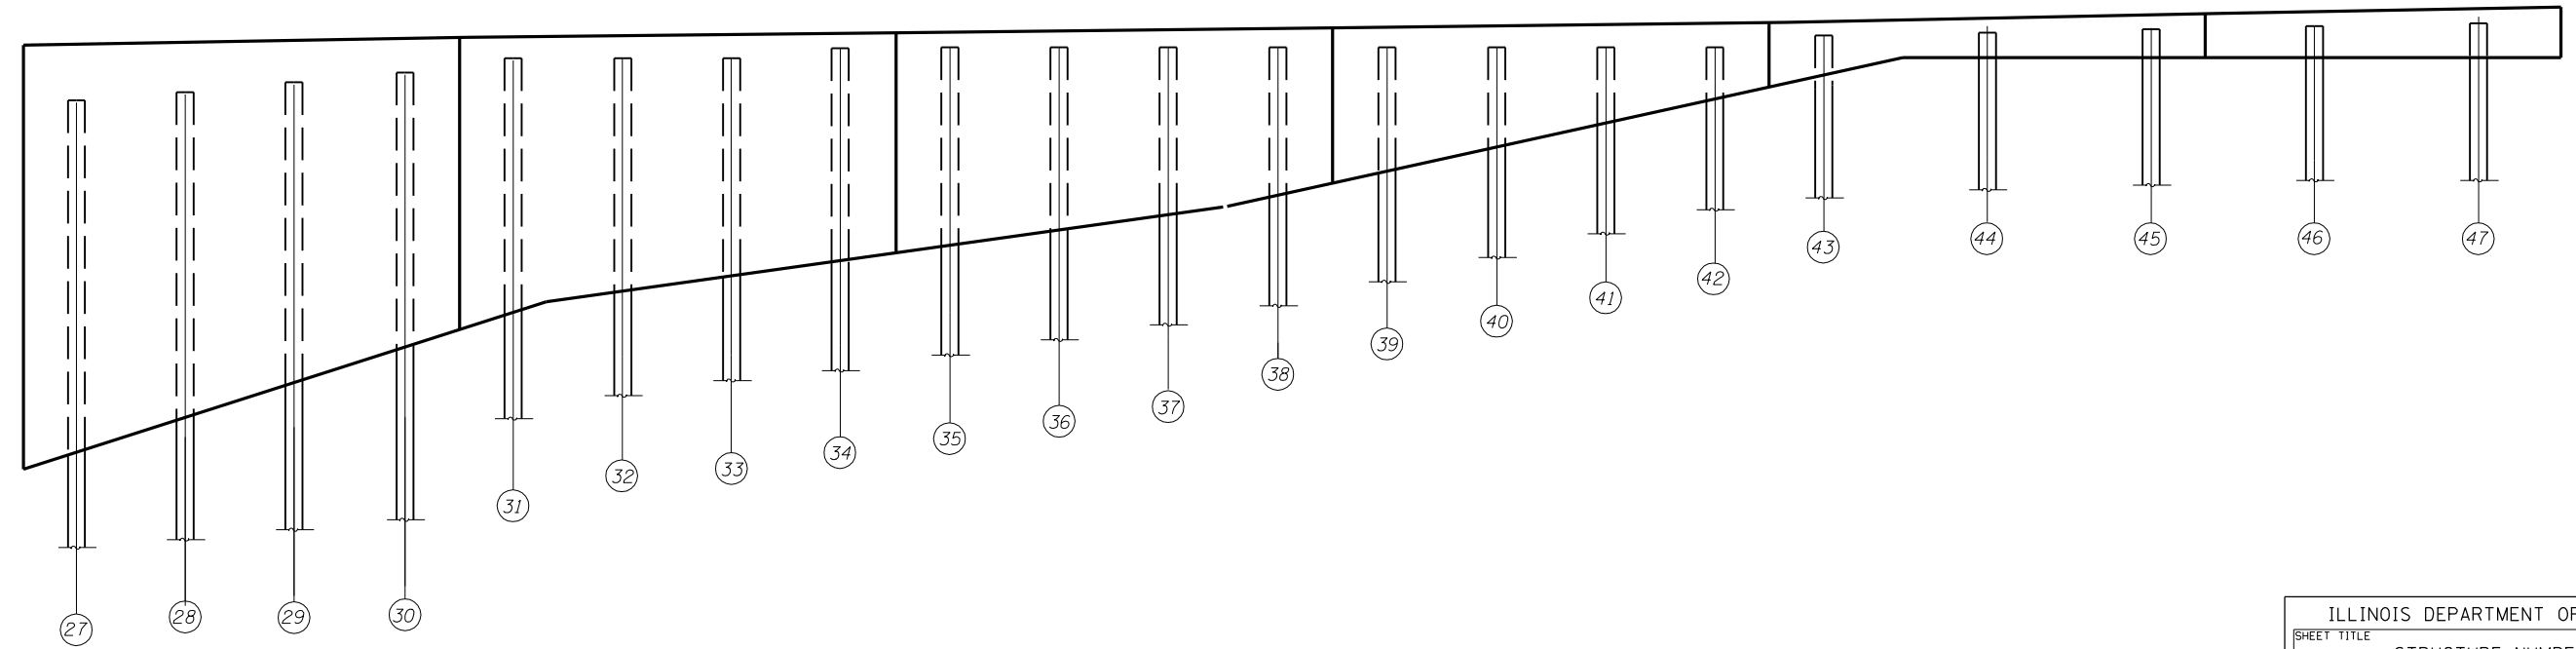

**ELEVATION**

ILLINOIS DEPARTMENT OF TRANSPORTATION	
SHEET TITLE STRUCTURE NUMBER 057-0069 STRUCTURE NUMBER 034-0069	
PROJECT FAP ROUTE 315 (IL 336/US 136) SECTION 34-5(5B) HANCOCK COUNTY STA. 1293+50.00(R) TO STA. 1297+00.00(R) STRUCTURE NUMBER 034-2521	PROJECT NO. 02076-R SCALE 9450 DATE 12/22/05 DRAWN BY TFG CHECKED BY BD/MCB DRAWING NO.
<b>COOMBE-BLOXDORF P.C.</b> Engineers / Land Surveyors Springfield, Illinois Design Firm License No. 184-002703	OF 18 SHTS

5/14/2006  
#7/LE/ABBREV#