


F.A.P. RTE.	SECTION	COUNTY	TOTAL SHEETS	SHEET No.
315	34-5	HANCOCK	612	316
STA. 1352+00		TO STA. 1366+00		
FED. ROAD DIST. No.		ILLINOIS	FED. AID PROJECT	


IMPROVEMENT ENDS
C.H. 5
STA. 45+50.00

IMPROVEMENT ENDS
T.R. 213
STA. 34+50.00

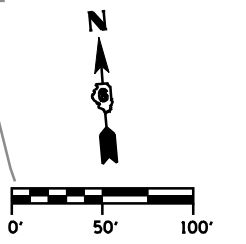

MATCH LINE STA. 1352+00

MATCH LINE STA. 1366+00

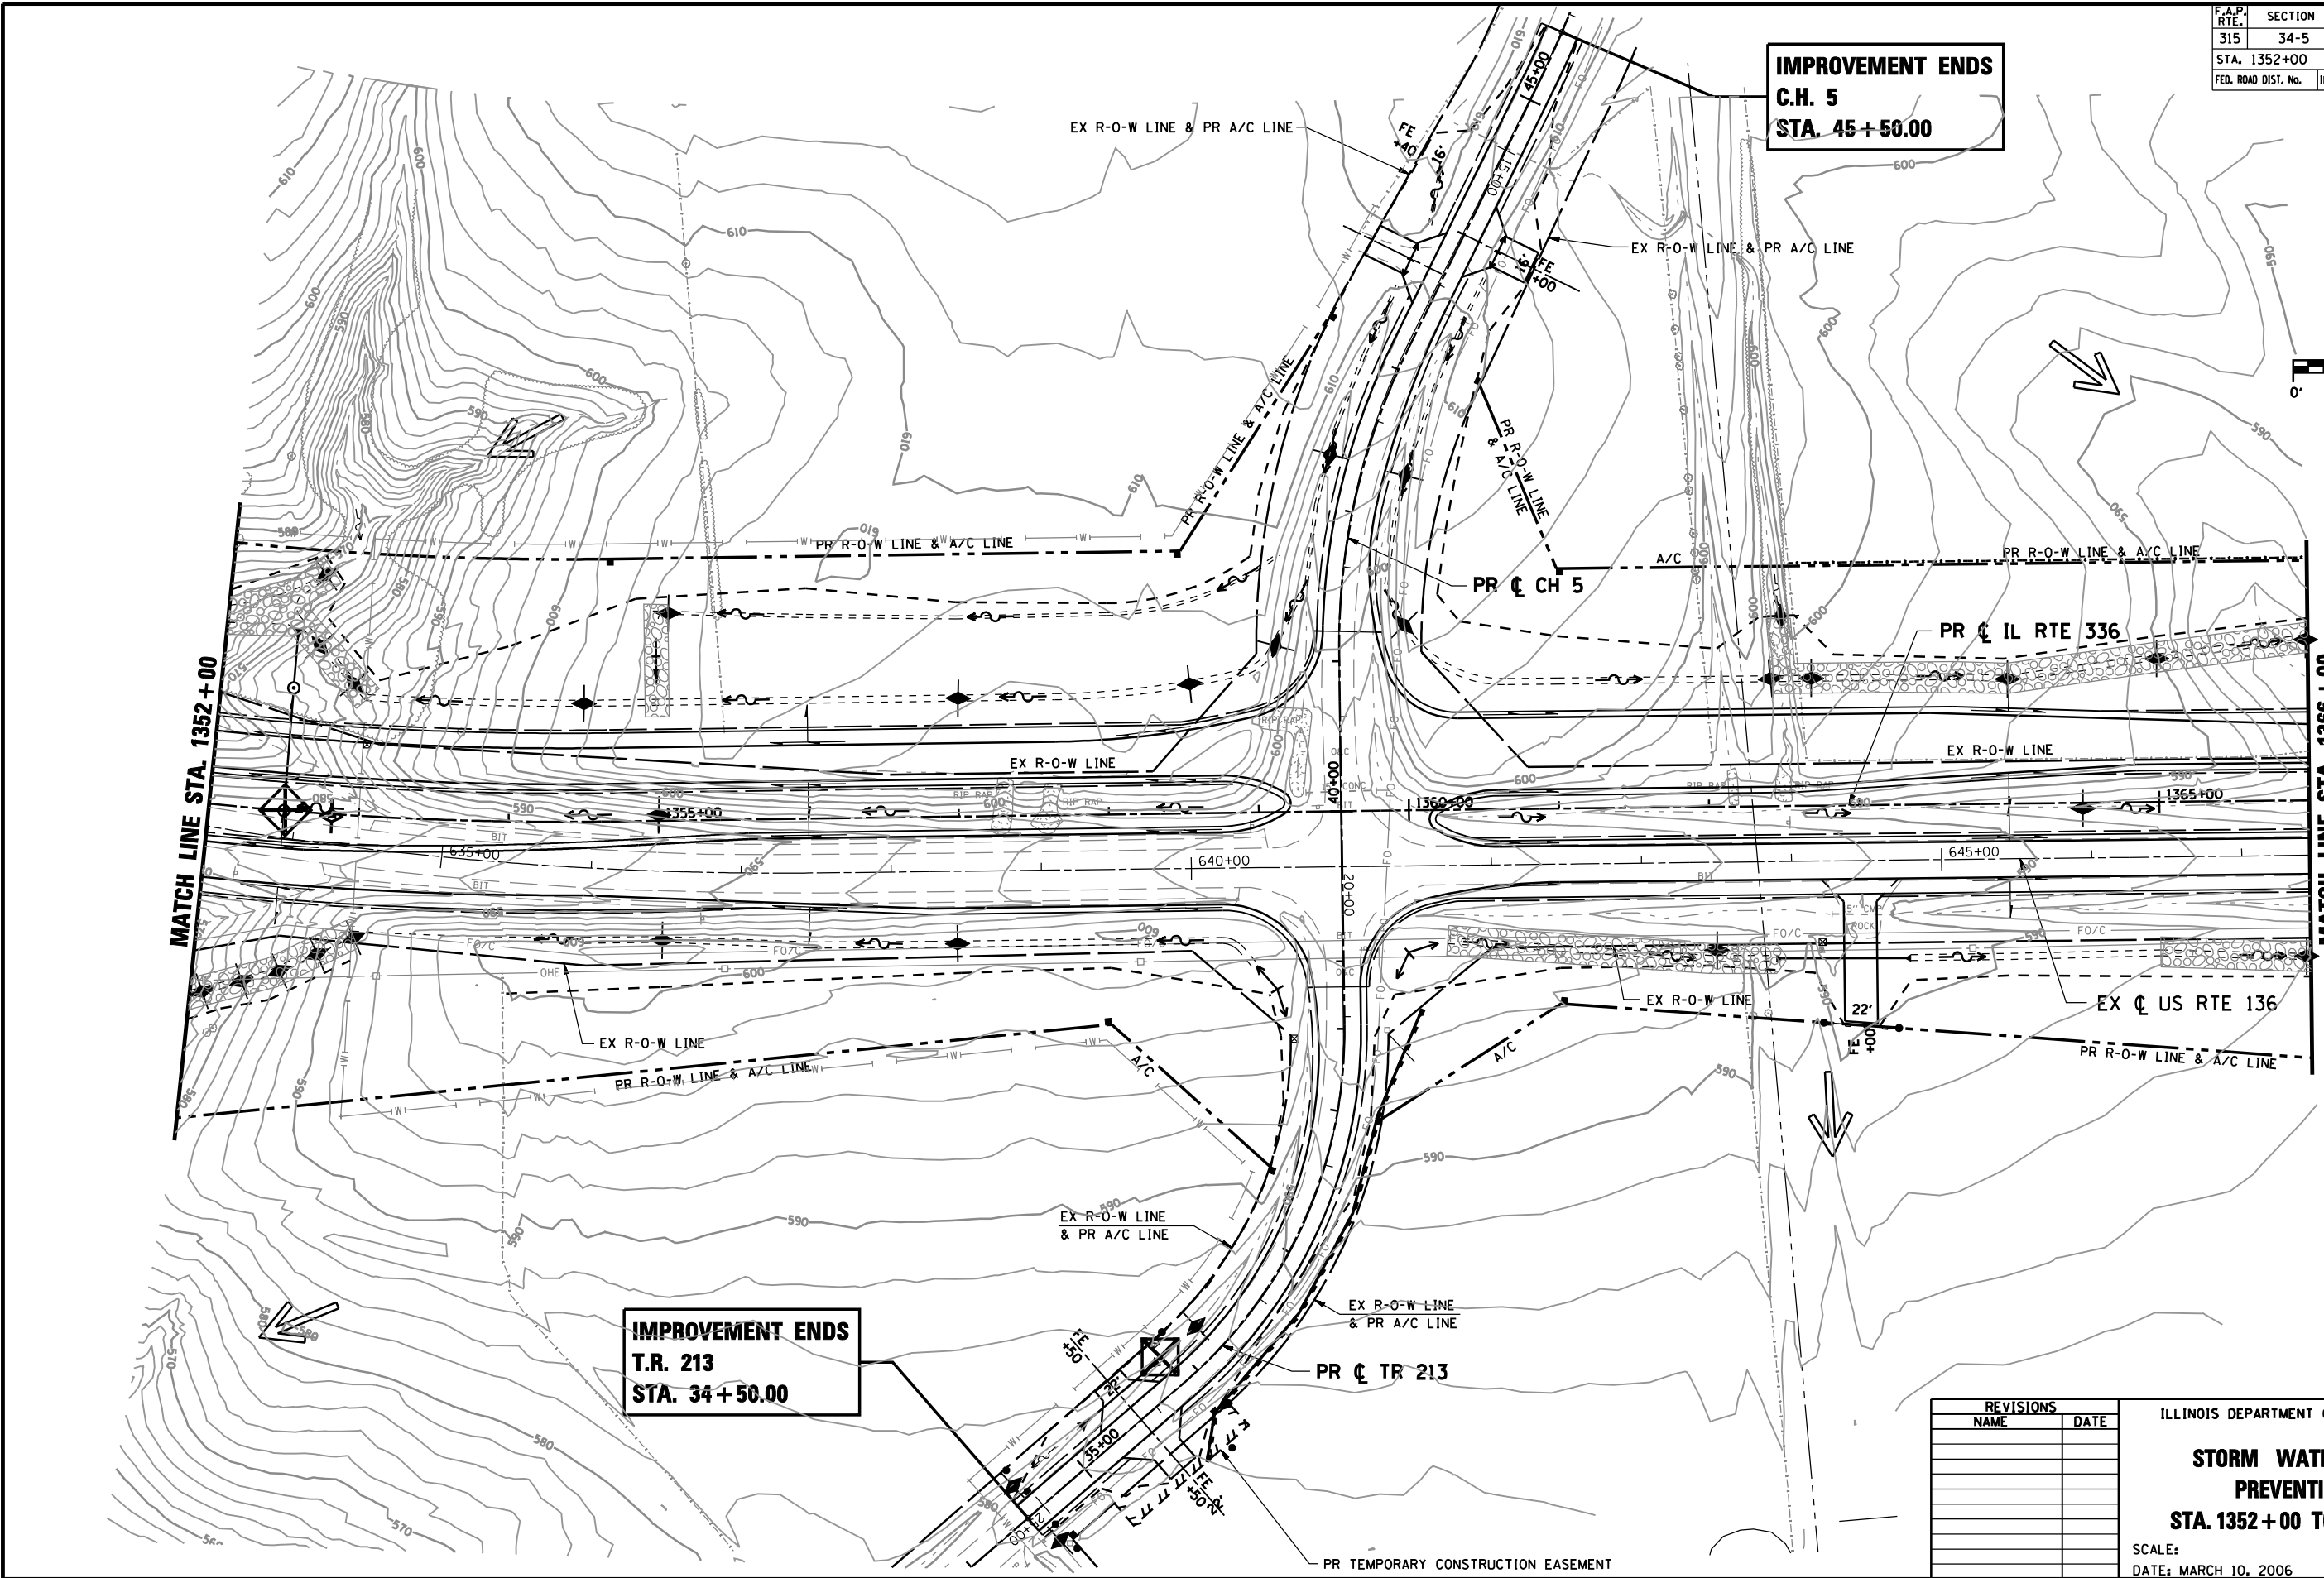

REVISIONS	
NAME	DATE

ILLINOIS DEPARTMENT OF TRANSPORTATION
STORM WATER POLLUTION PREVENTION PLAN
STA. 1352+00 TO STA. 1366+00
 SCALE: DATE: MARCH 10, 2006
 DRAWN BY: RG
 CHECKED BY: JAC

•DGN-SPEC•
 •DATE-TIME•
 •REF01

D6 PROJECT: FILE: