


F.A.P. RTE.	SECTION	COUNTY	TOTAL SHEETS	SHEET No.
315	34-5	HANCOCK	612	372
STA. 130		TO STA. 140		FED. AID PROJECT
FED. ROAD DIST. No.		ILLINOIS	FED. AID PROJECT	
130		140	150	160

FINAL SURVEY NOTE BOOK No.	SURVEYED PLOTTED AREAS CHECKED	BY	DATE

ORIGINAL SURVEY NOTE BOOK No.	SURVEYED PLOTTED AREAS CHECKED	BY	DATE

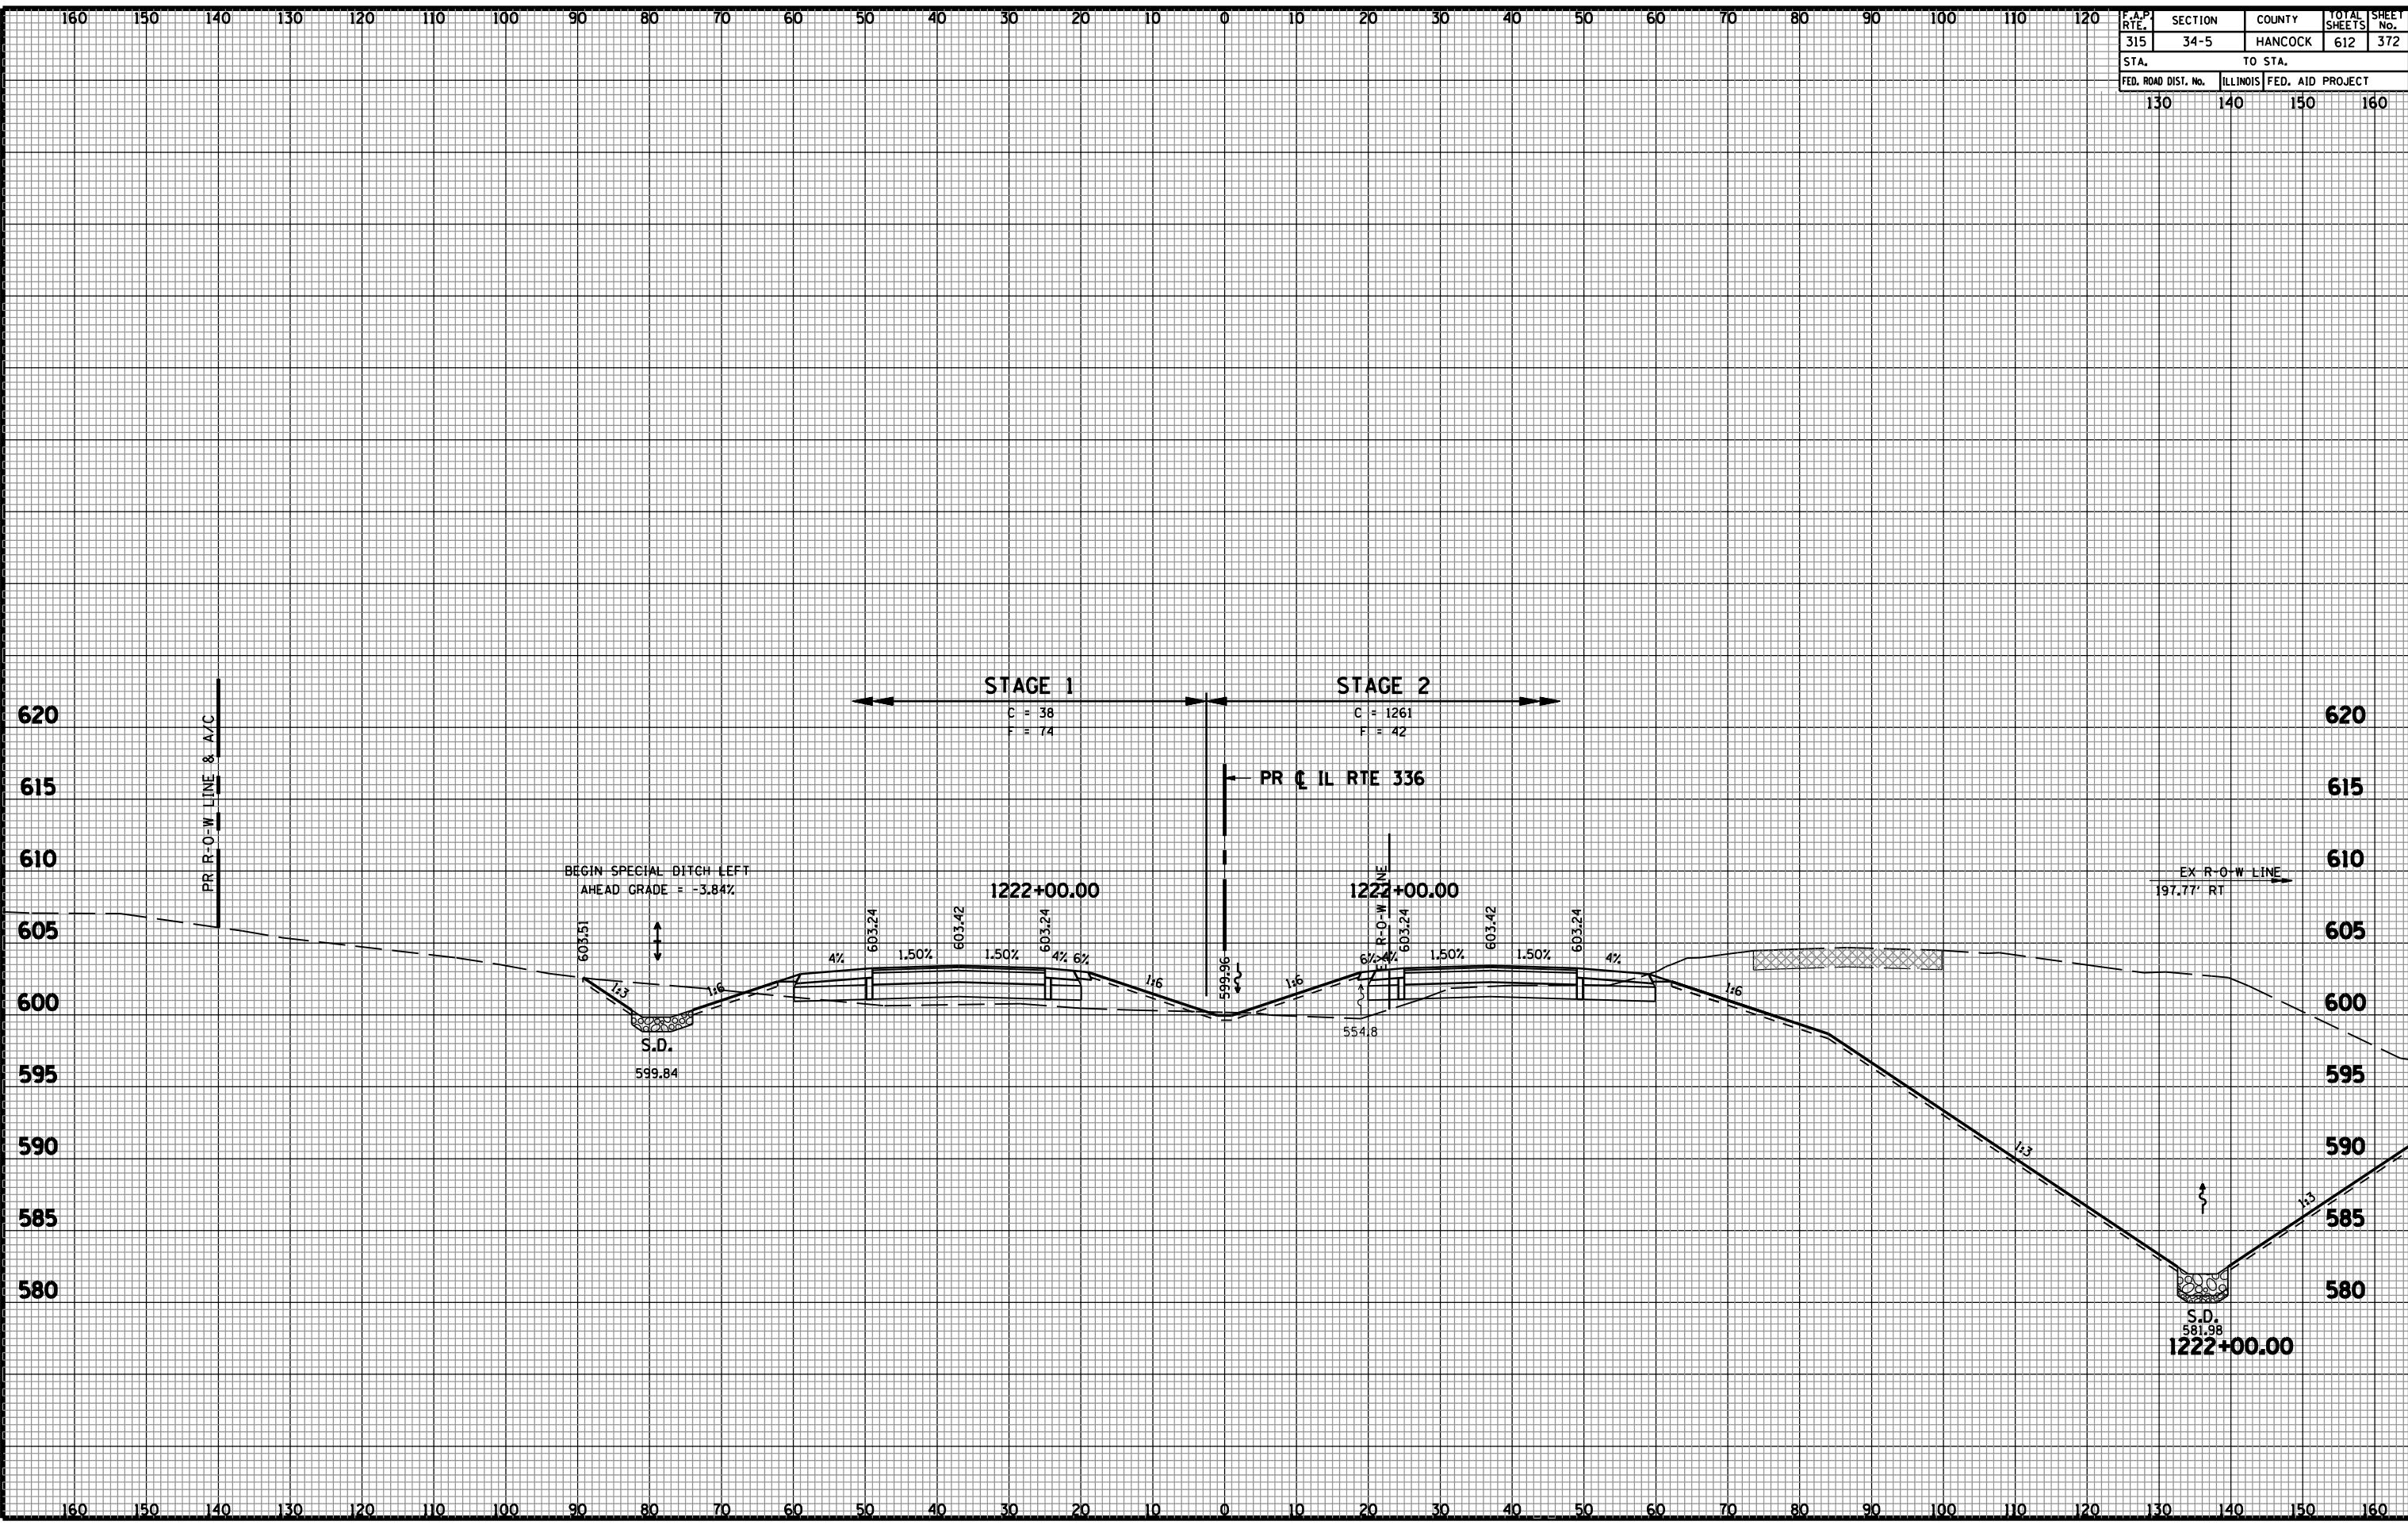

CROSS SECTIONS - FAP 315 (IL RTE 336)