


F.A.P. RTE.	SECTION	COUNTY	TOTAL SHEETS	SHEET No.
315	34-5	HANCOCK	612	443
STA. 130		TO STA. 150		160
FED. ROAD DIST. No.		ILLINOIS	FED. AID PROJECT	

FINAL SURVEY NOTE BOOK No.	SURVEYED PLOTTED AREAS CHECKED	BY	DATE

ORIGINAL SURVEY NOTE BOOK No.	SURVEYED PLOTTED AREAS CHECKED	BY	DATE

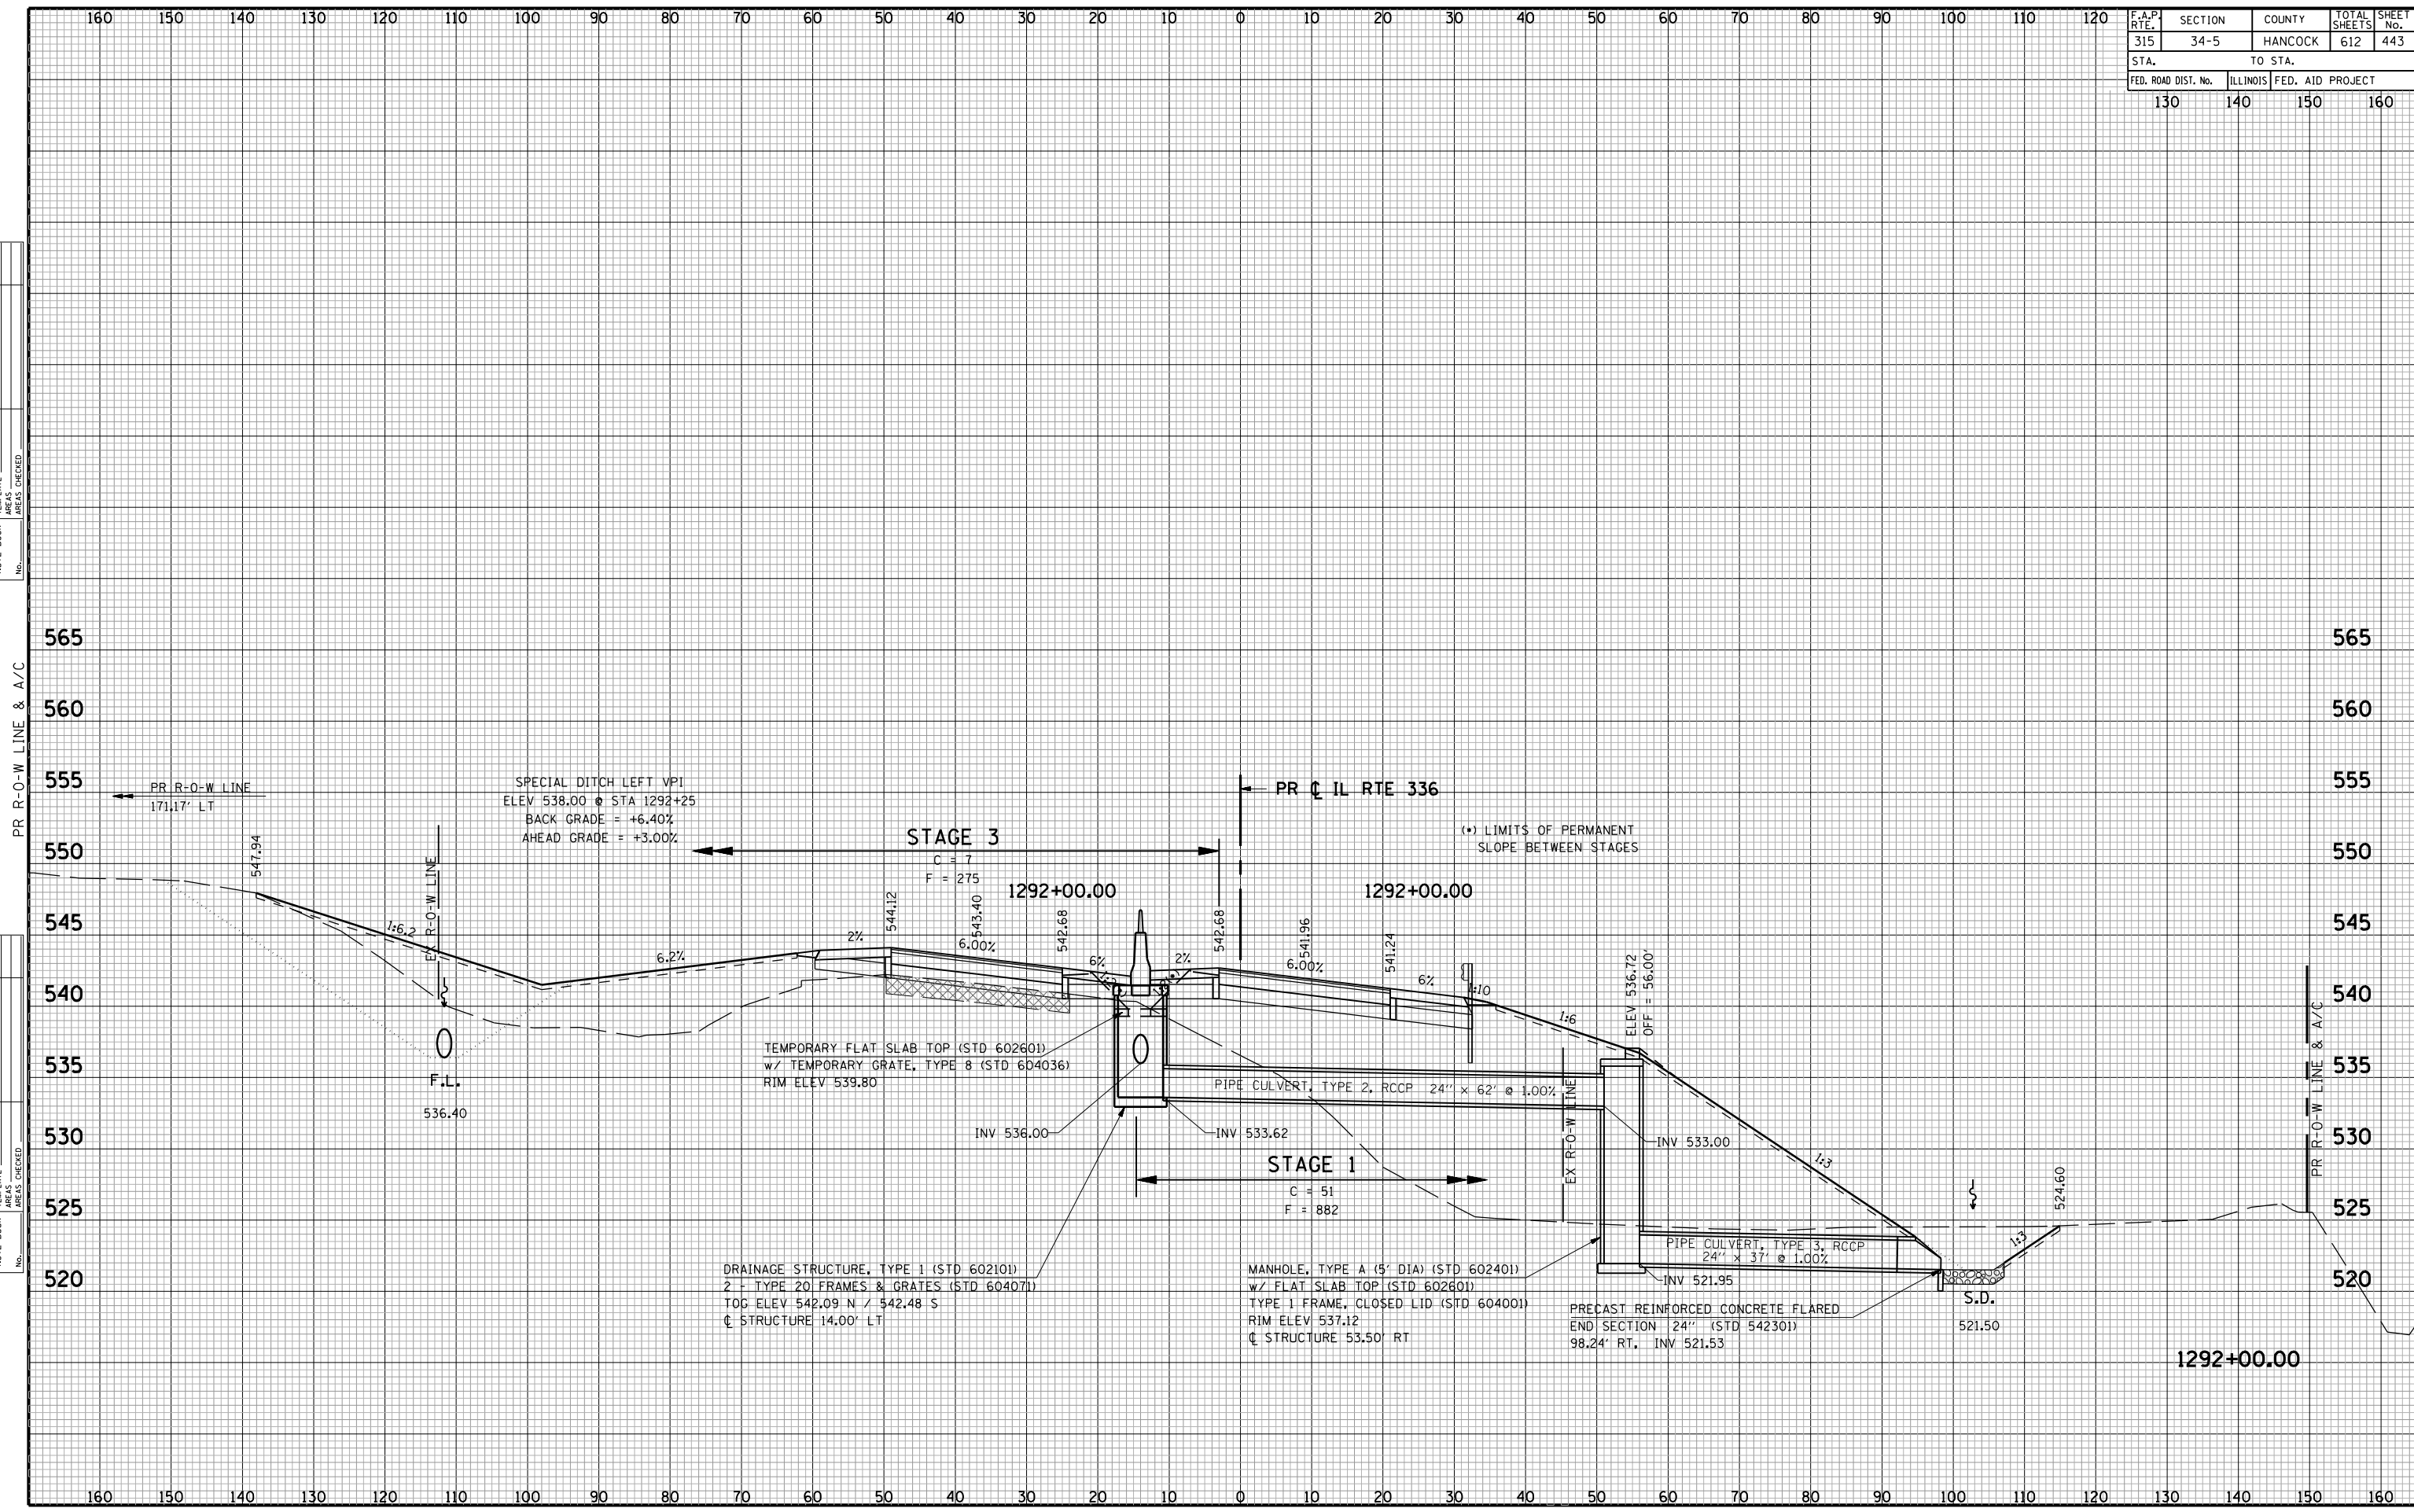

CROSS SECTIONS - FAP 315 (IL RTE 336)