


F.A.P. RTE.	SECTION	COUNTY	TOTAL SHEETS	SHEET No.
315	34-5	HANCOCK	612	457
STA. 130		TO STA. 150		160
FED. ROAD DIST. No.		ILLINOIS FED. AID PROJECT		

DATE	BY

DATE	BY

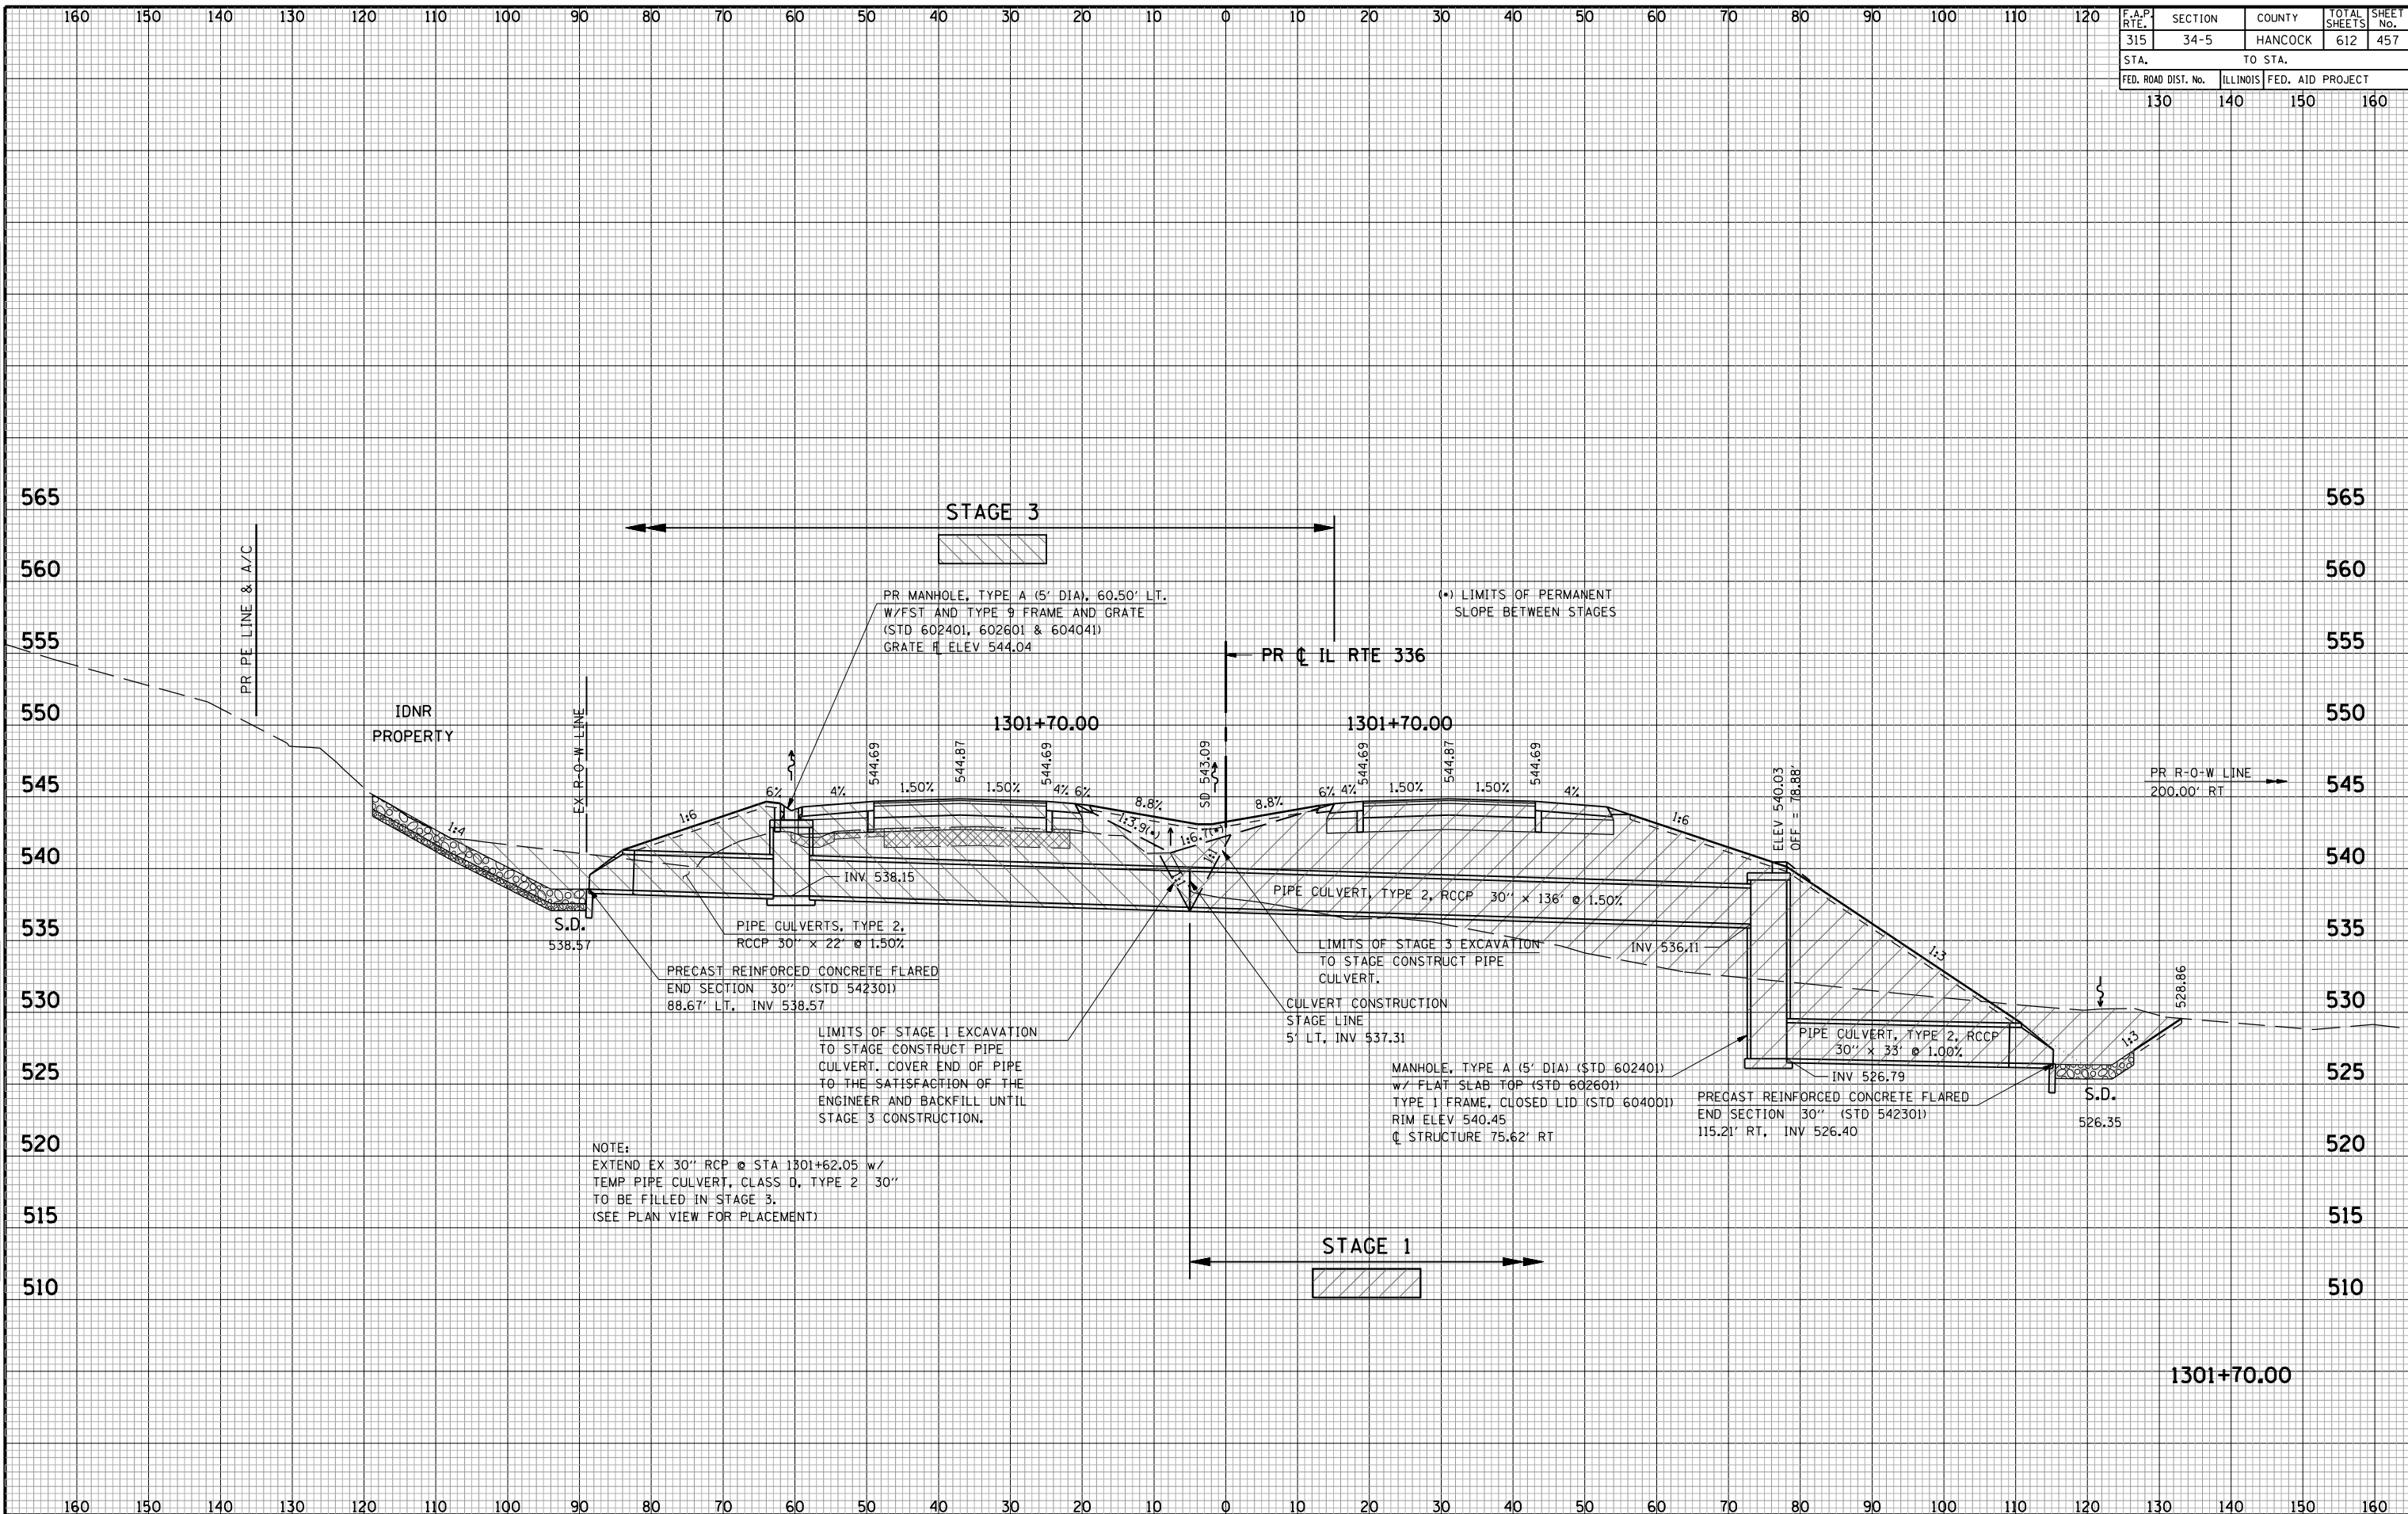

CROSS SECTIONS - FAP 315 (IL RTE 336)