


| F.A.P. RTE. | SECTION | COUNTY | TOTAL SHEETS | SHEET No. |
|---------------------|----------|------------------|--------------|-----------|
| 315 | 34-5 | HANCOCK | 612 | 542 |
| STA. | | TO STA. | | |
| FED. ROAD DIST. No. | ILLINOIS | FED. AID PROJECT | | |
| 130 | 140 | 150 | 160 | |

| FINAL SURVEY | BY | DATE |
|----------------|----|------|
| SURVEY PLOTTED | | |
| NOTE BOOK | | |
| AREAS CHECKED | | |
| AREAS CHECKED | | |

| ORIGINAL SURVEY | BY | DATE |
|-----------------|----|------|
| SURVEY PLOTTED | | |
| NOTE BOOK | | |
| AREAS CHECKED | | |
| AREAS CHECKED | | |

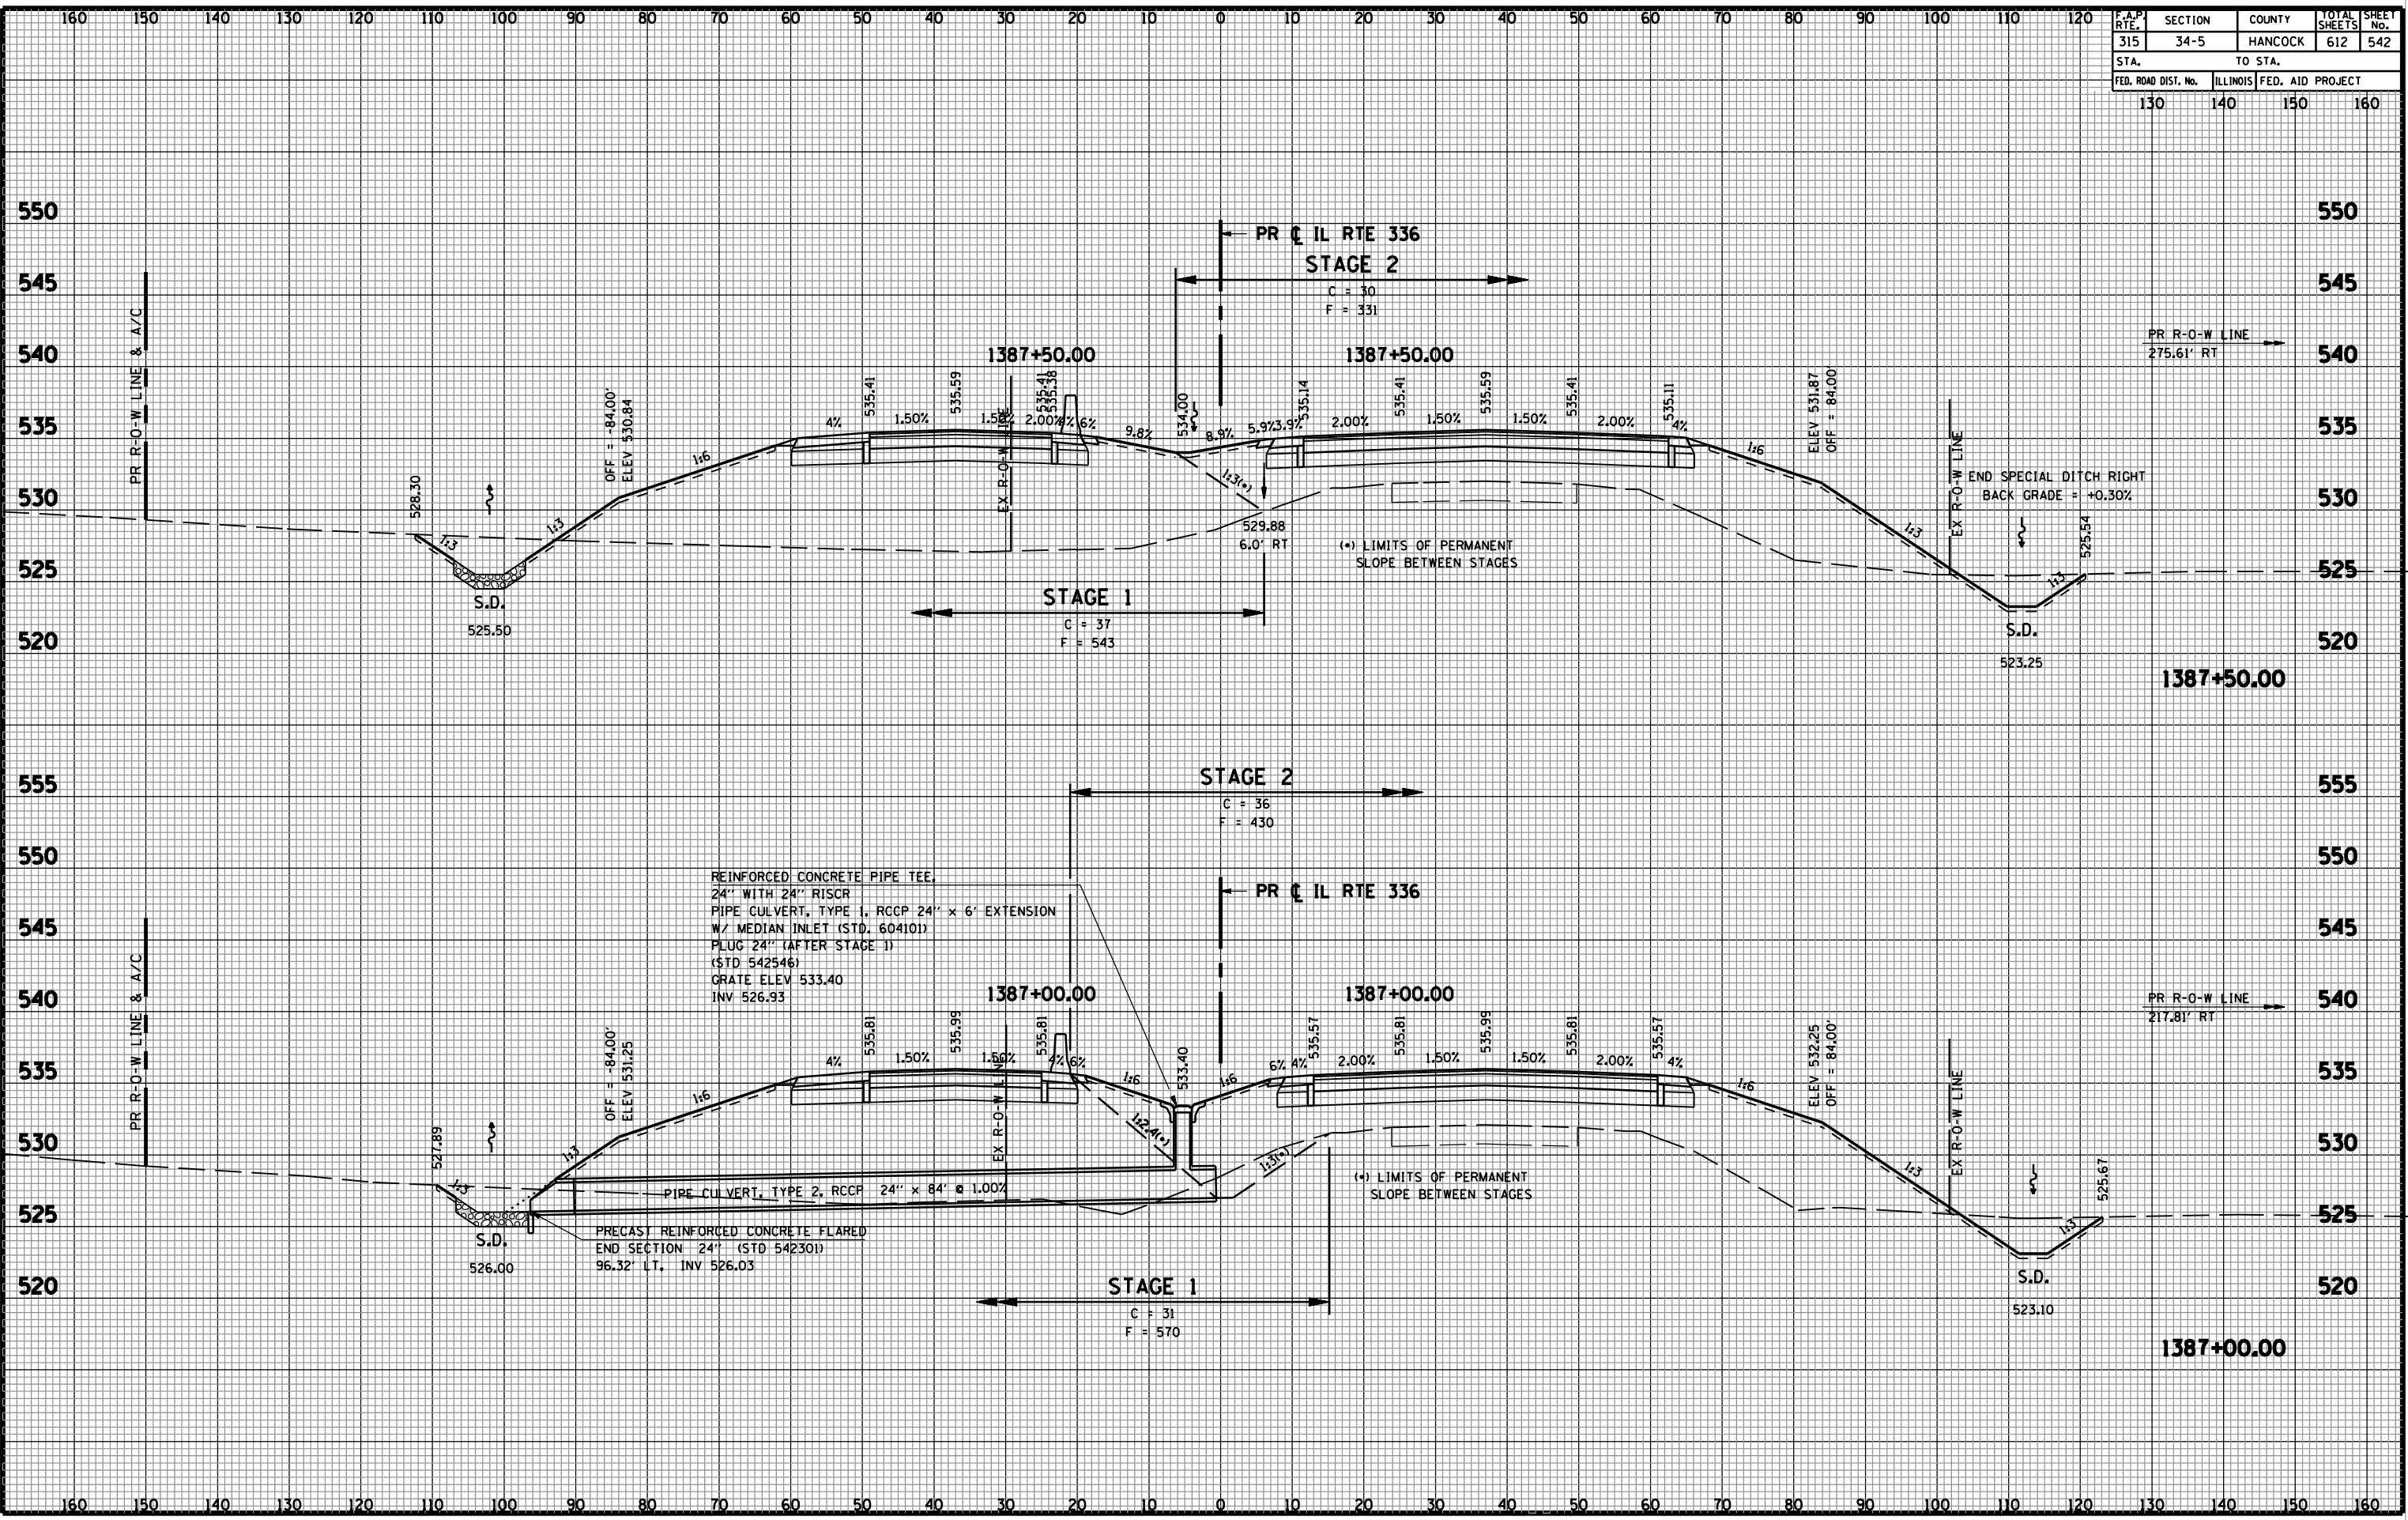

REINFORCED CONCRETE PIPE TEE,
 24" WITH 24" RISER
 PIPE CULVERT, TYPE 1, RCCP 24" x 6' EXTENSION
 W/ MEDIAN INLET (STD. 604101)
 PLUG 24" (AFTER STAGE 1)
 (STD 542546)
 GRATE ELEV 533.40
 INV 526.93

PRECAST REINFORCED CONCRETE FLARED
 END SECTION 24" (STD 542301)
 96.32' LT. INV 526.03