


F.A.P. RTE.	SECTION	COUNTY	TOTAL SHEETS	SHEET No.
315	34-5	HANCOCK	612	596
STA. 5+00		TO STA. 5+69.18		
FED. ROAD DIST. No.	ILLINOIS	FED. AID PROJECT		
65	70	75	80	

FINAL SURVEY	BY	DATE
SURVEYED		
PLOTTED		
NOTE BOOK		
AREAS CHECKED		
AREAS CHECKED		

ORIGINAL SURVEY	BY	DATE
SURVEYED		
PLOTTED		
NOTE BOOK		
AREAS CHECKED		
AREAS CHECKED		

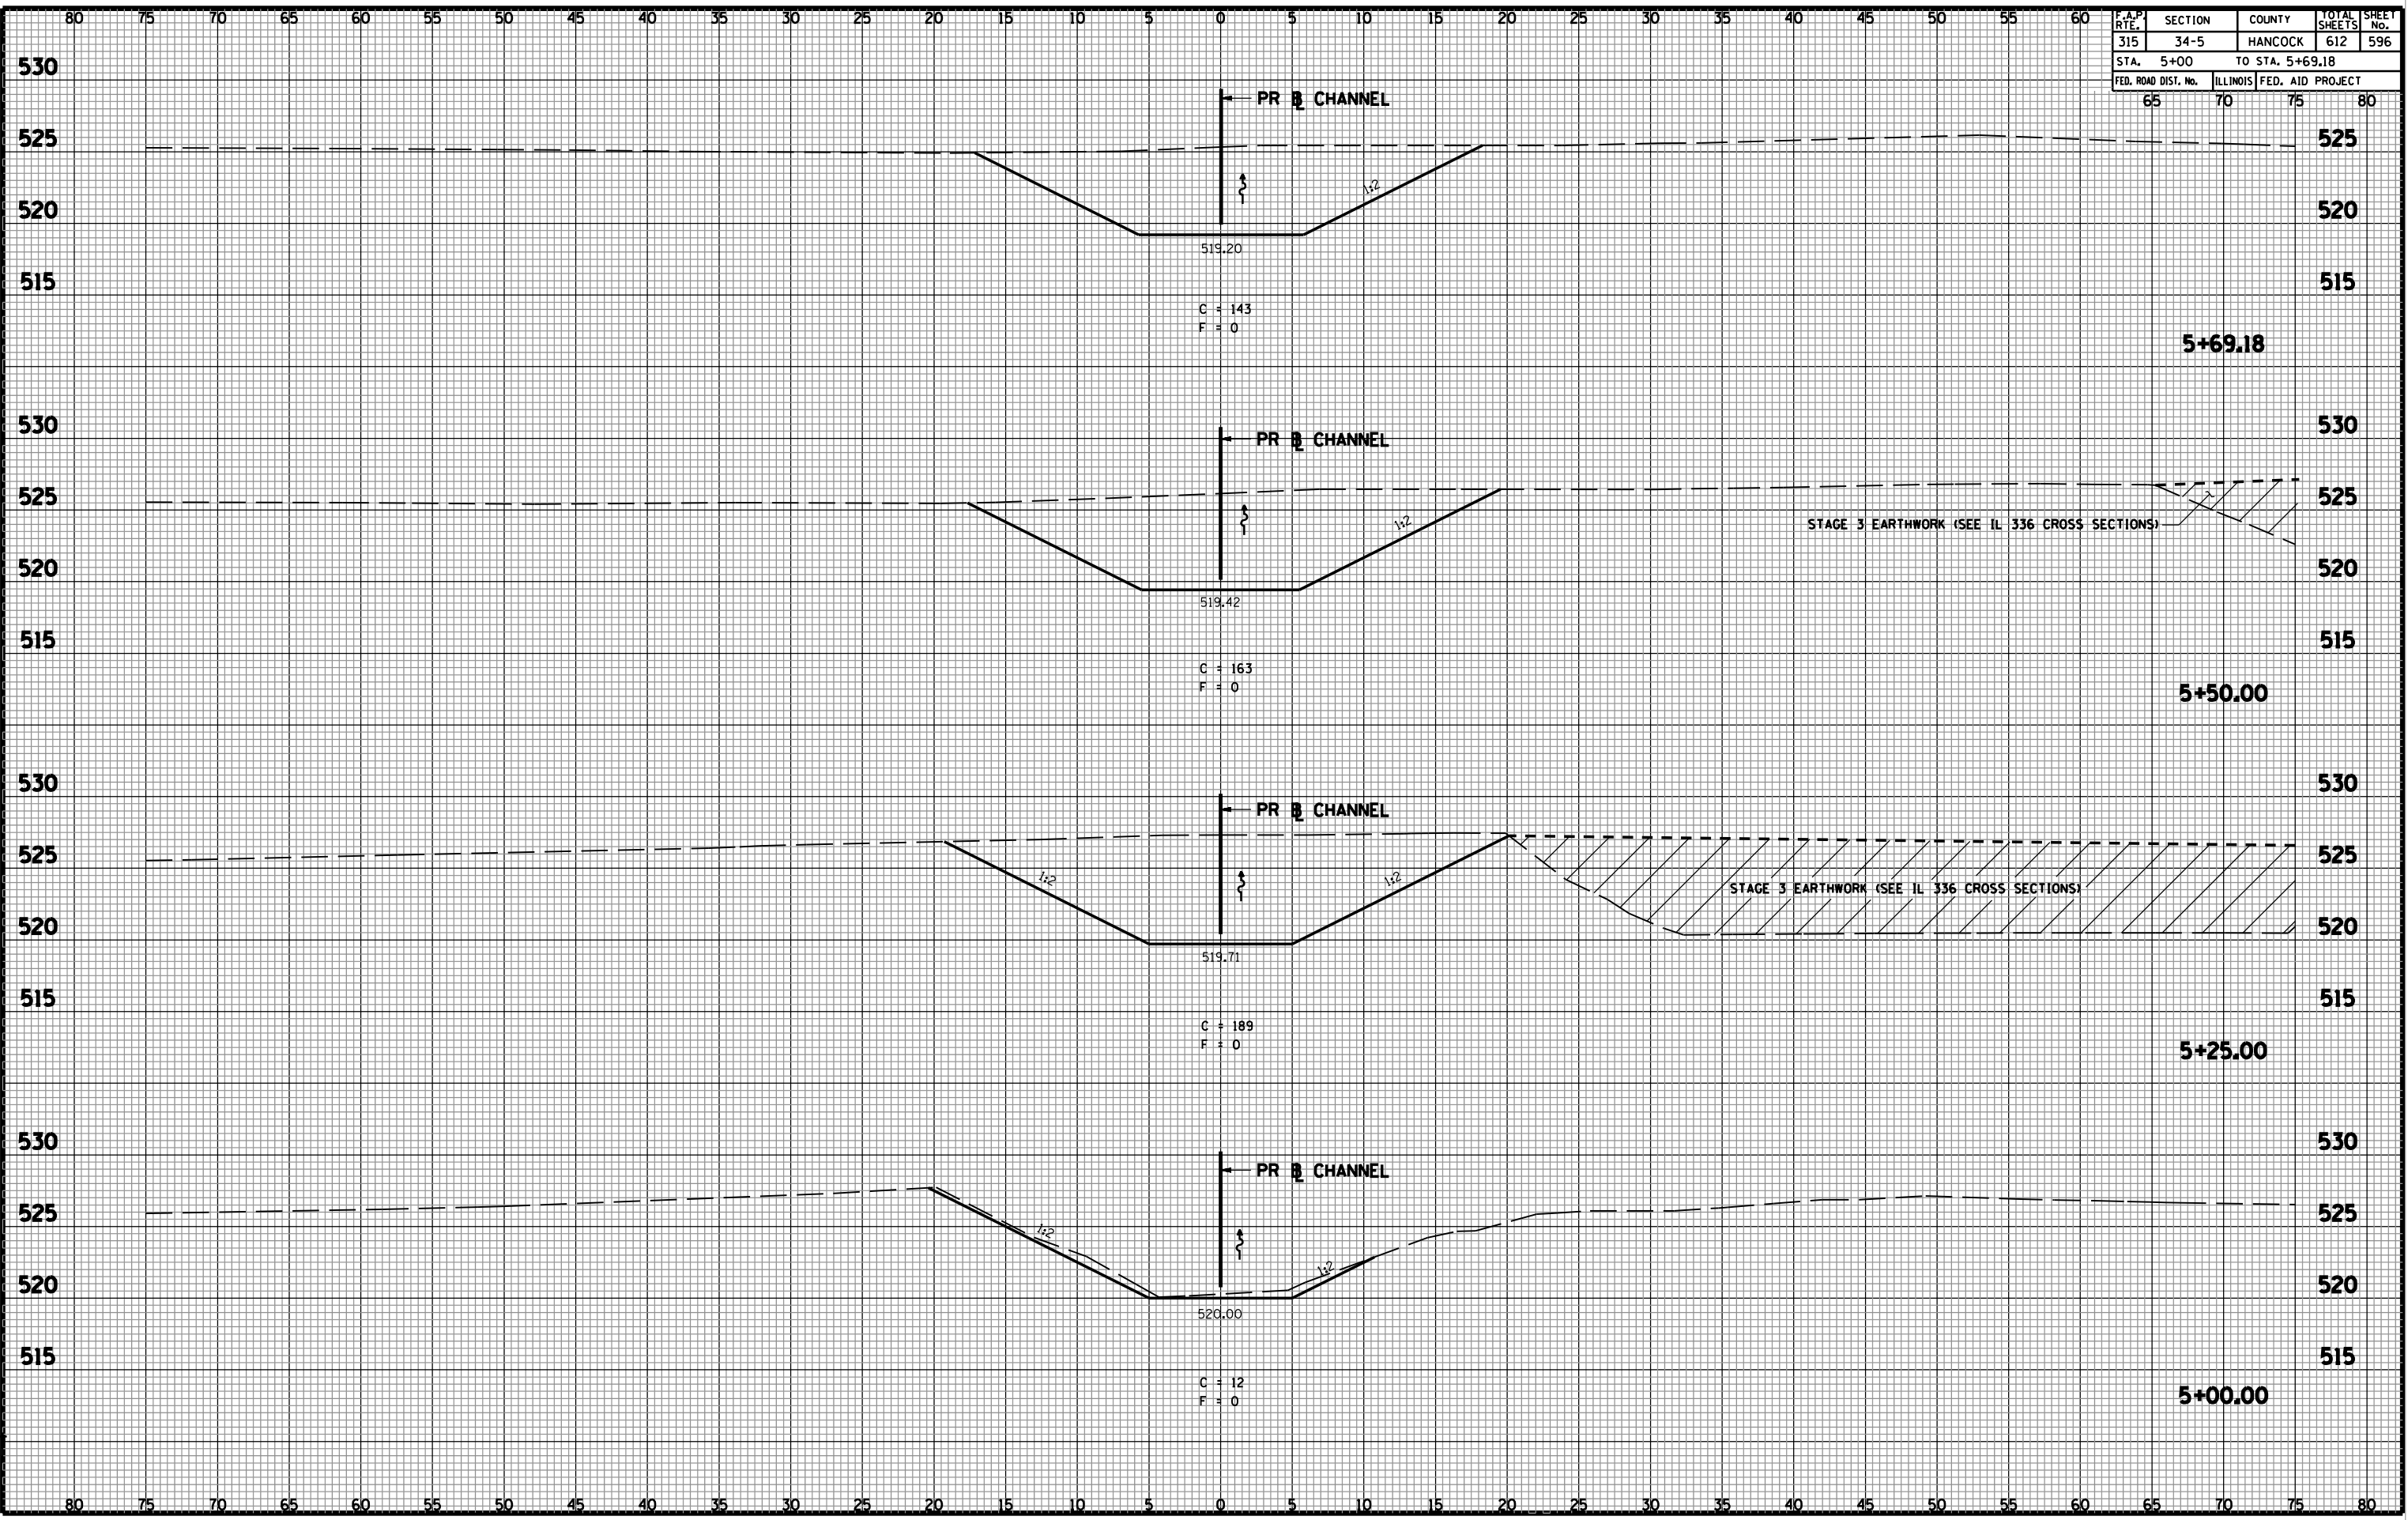

CROSS SECTIONS - CHANNEL EXCAVATION STA 5+00.00 TO STA 5+69.18