




F.A.I. RTE.	SECTION	COUNTY	TOTAL SHEETS	SHEET NO.
55	(54-48)-3	LOGAN	10	5
STA. _____ TO STA. _____		FED. ROAD DIST. NO. 6 ILLINOIS FED. AID PROJECT _____		
BRIDGE SHEET 2 OF 7 CONTRACT 72A32				

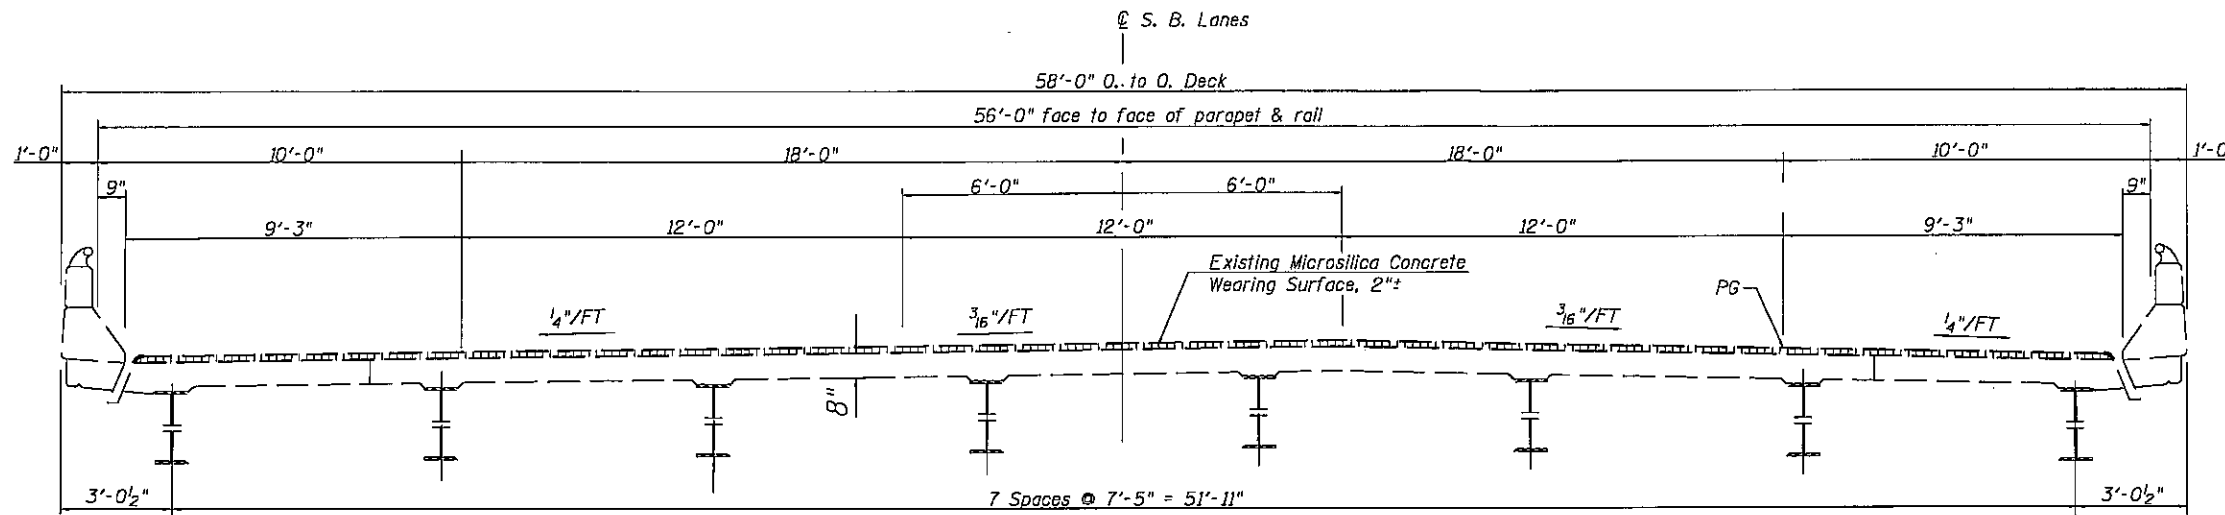

CROSS SECTION (S. B. LANES)
(Looking North)

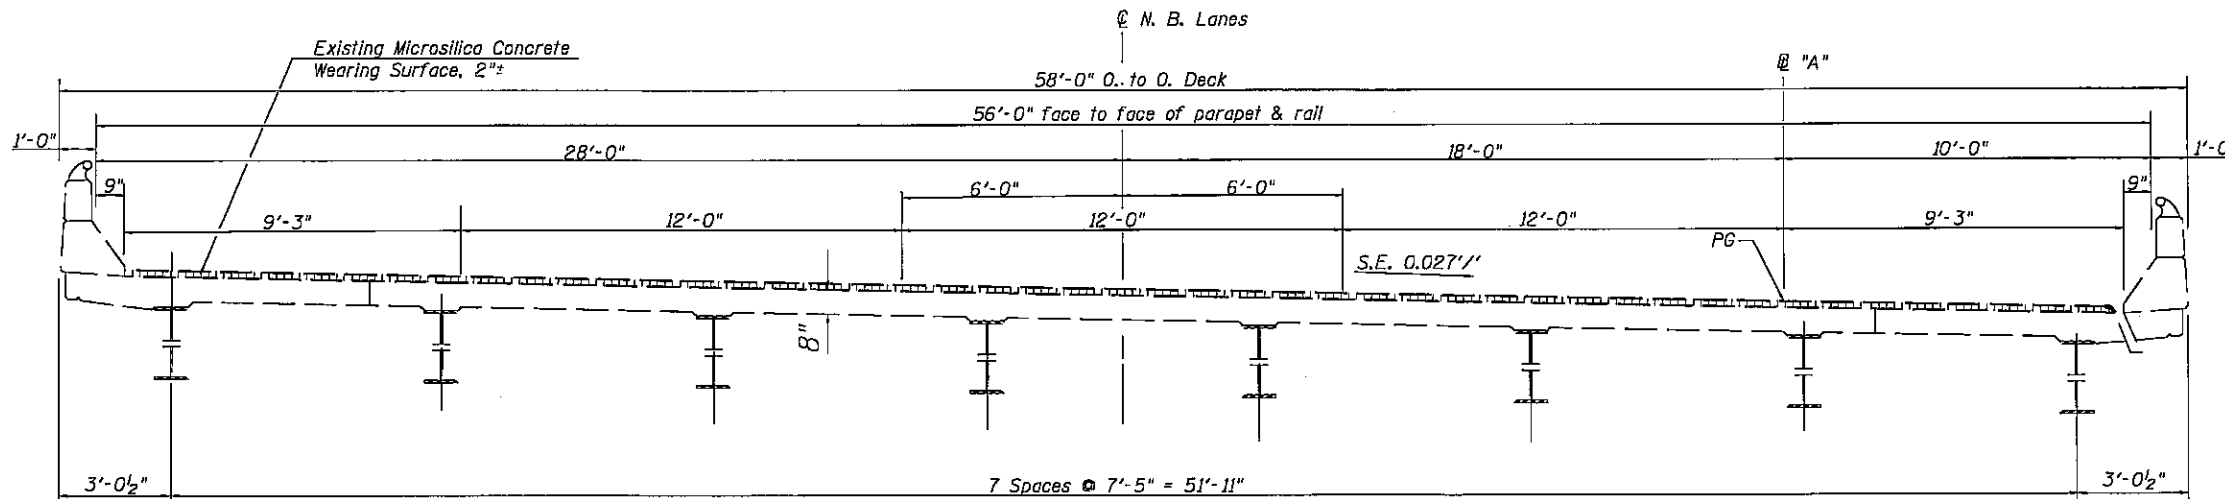

CROSS SECTION (N. B. LANES)
(Looking North)

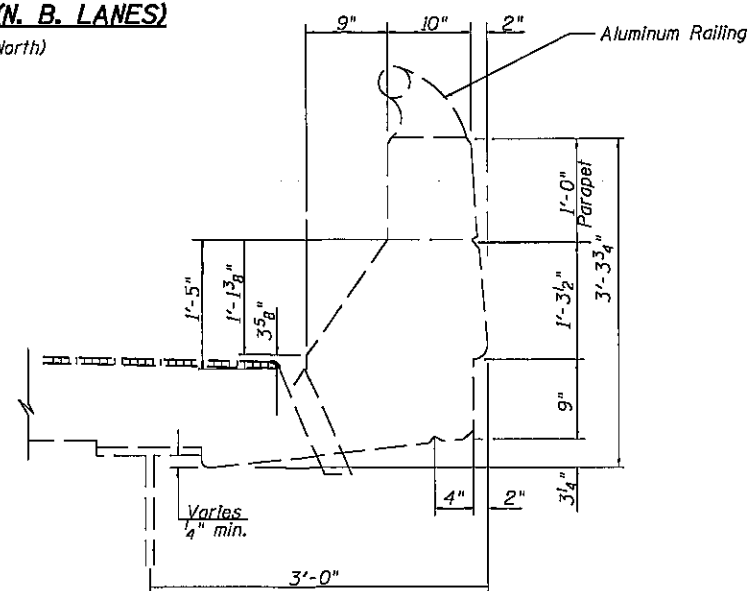

TYPICAL CURB SECTION

NOT TO SCALE

STATE OF ILLINOIS
DEPARTMENT OF TRANSPORTATION

TYPICAL SECTIONS

F.A.I. ROUTE 55 OVER
KICKAPOO CREEK
LOGAN COUNTY
SECTION (54-48)-3
STATION 376+75.00
STRUCTURE No. 054-0048 &
STRUCTURE No. 054-0049