


SB ∇ PROFILE
CORRECTION DETAIL

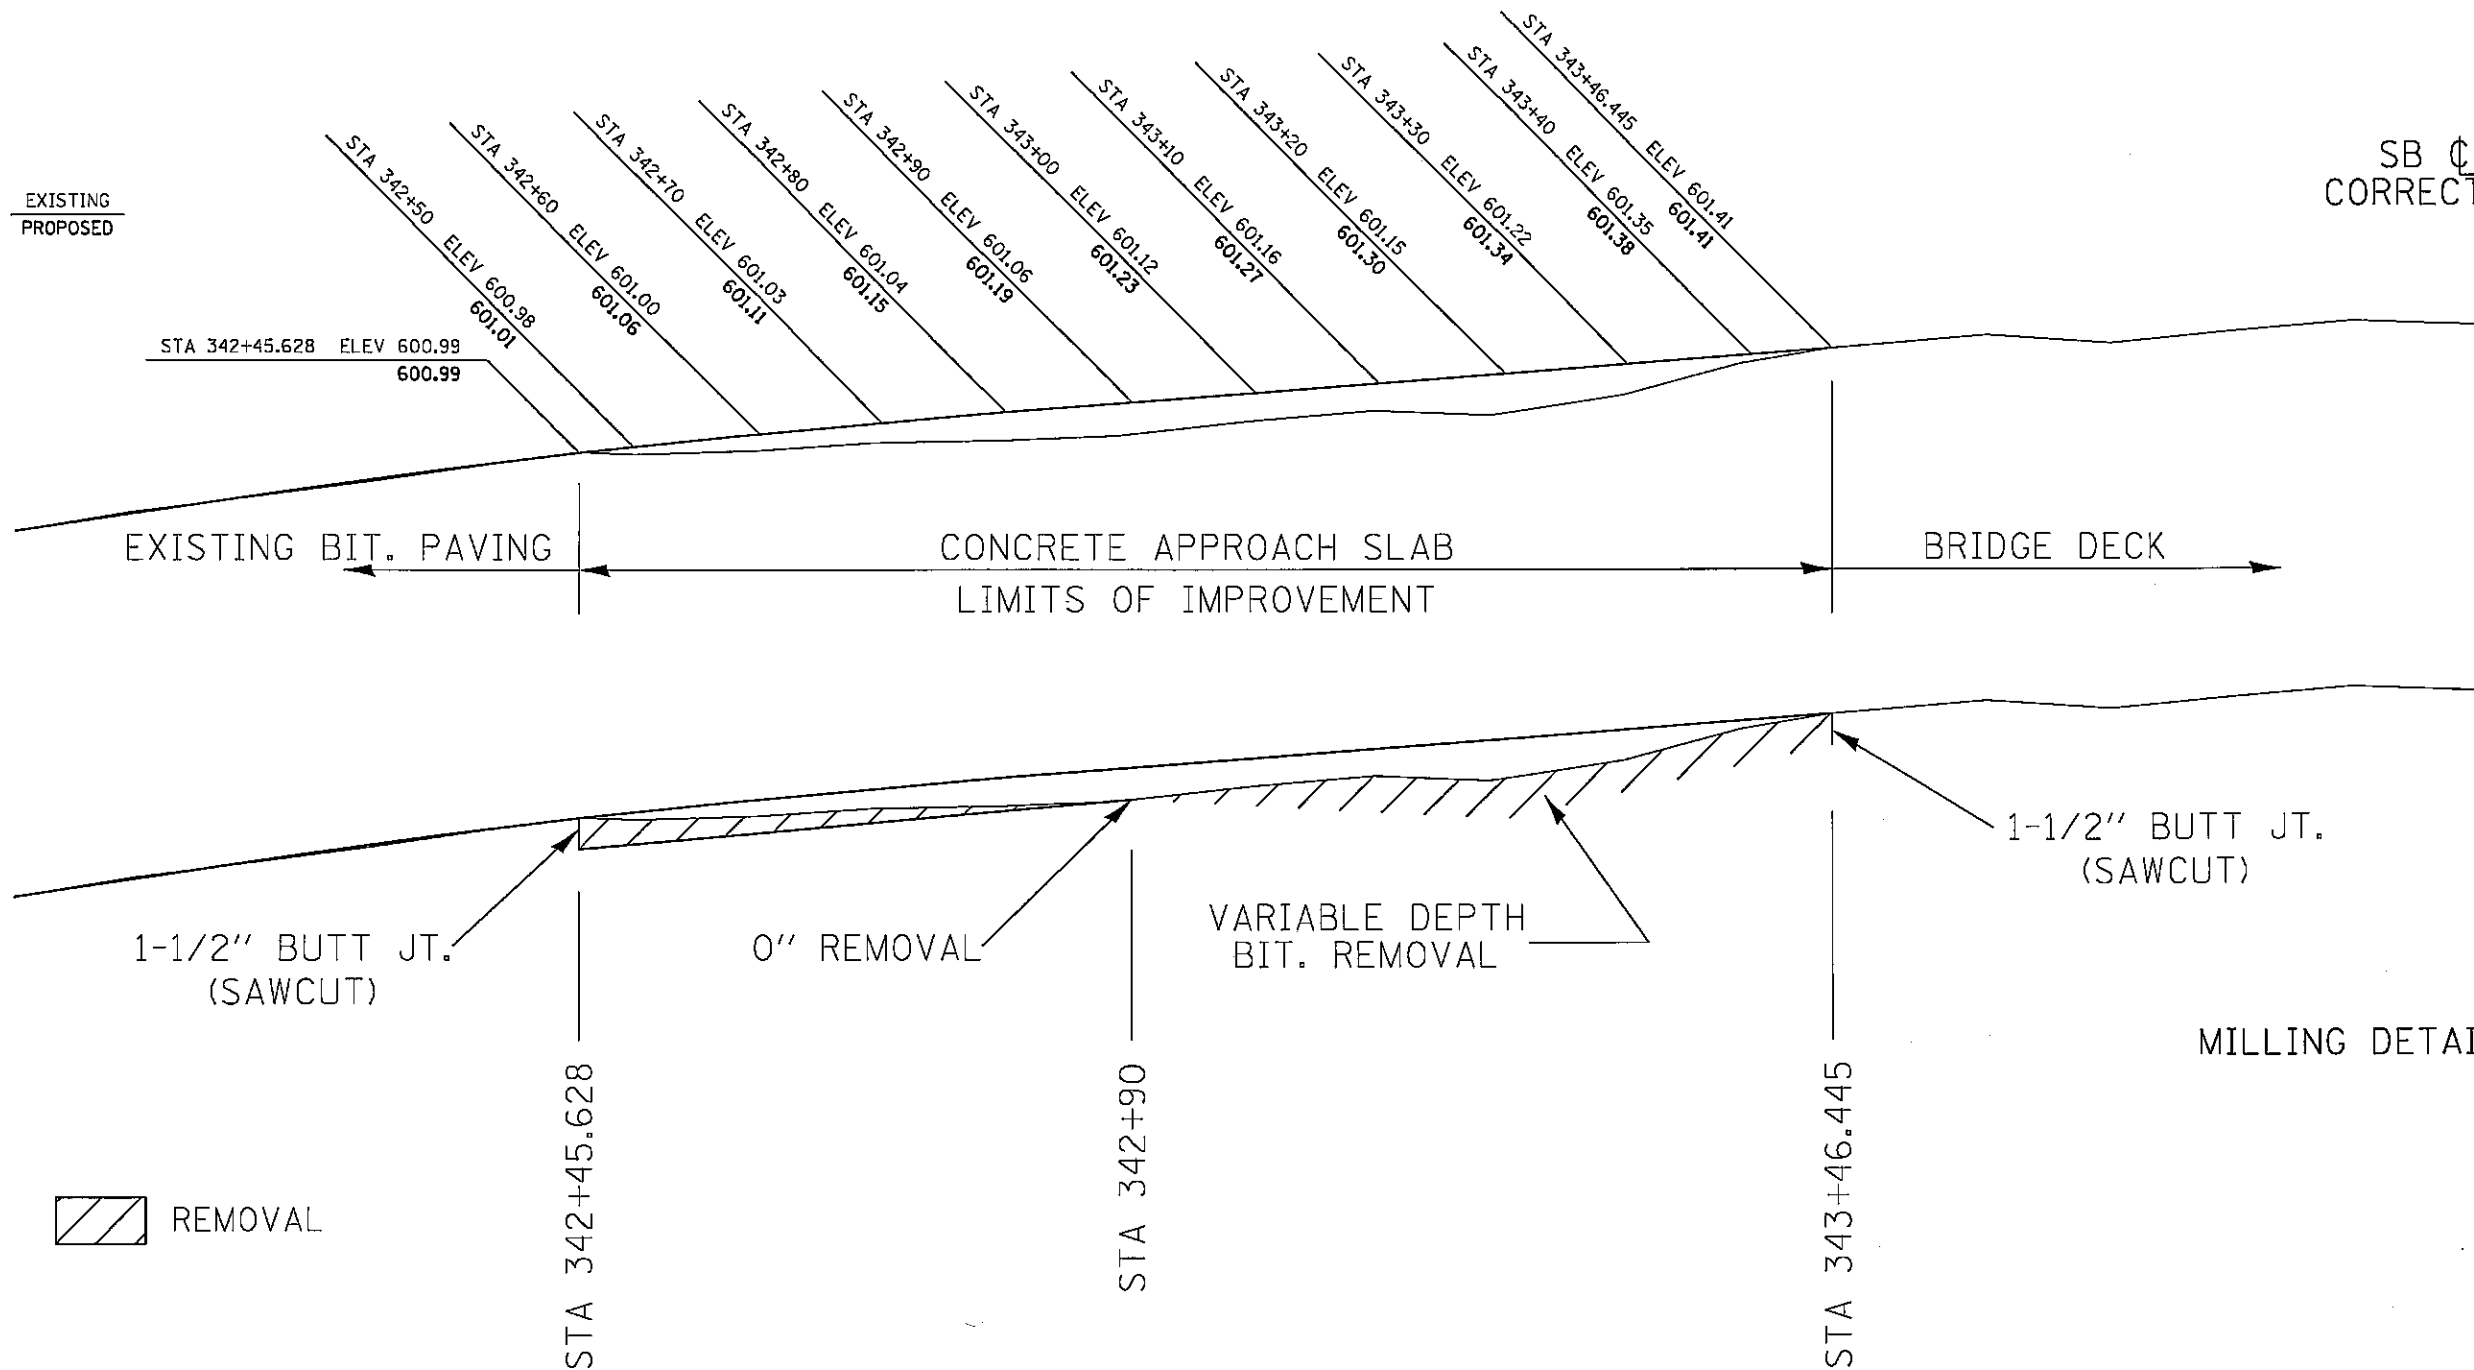

NOTES:
 COMPLETELY REMOVE ALL BITUMINOUS OVERLAY BETWEEN STA 342+90 AND BRIDGE DECK. THE CONTRACTOR SHALL MILL DEEP ENOUGH TO ENSURE A MINIMUM OF 1-1/2" BITUMINOUS SURFACE REPLACEMENT AT ALL LOCATIONS. THE EXISTING CONCRETE COVER OVER THE APPROACH SPAN REINFORCING STEEL IS 3-1/2". CROSS-SLOPES SHALL MATCH THE EXISTING SLOPES AT EACH BUTT JOINT. IF ANY VARIATION EXISTS, THE CONTRACTOR SHALL PRO-RATE THE CHANGE IN SLOPE SUCH THAT THE DIFFERENCE IS EVENLY DISTRIBUTED THROUGHOUT THE OVERLAY SECTION. THE BITUMINOUS SHOULDER OVERLAY SHALL TAPER DOWN TO 1/2" ON BOTH ENDS AND AT THE OUTSIDE EDGE. THE CONTRACTOR SHALL INCLUDE THE PRICE OF SAW CUTTING IN THE BID PRICE FOR MILLING.

SN 054-0076
SB GRADE
CORRECTION
DETAILS