


EXISTING  
PROPOSED

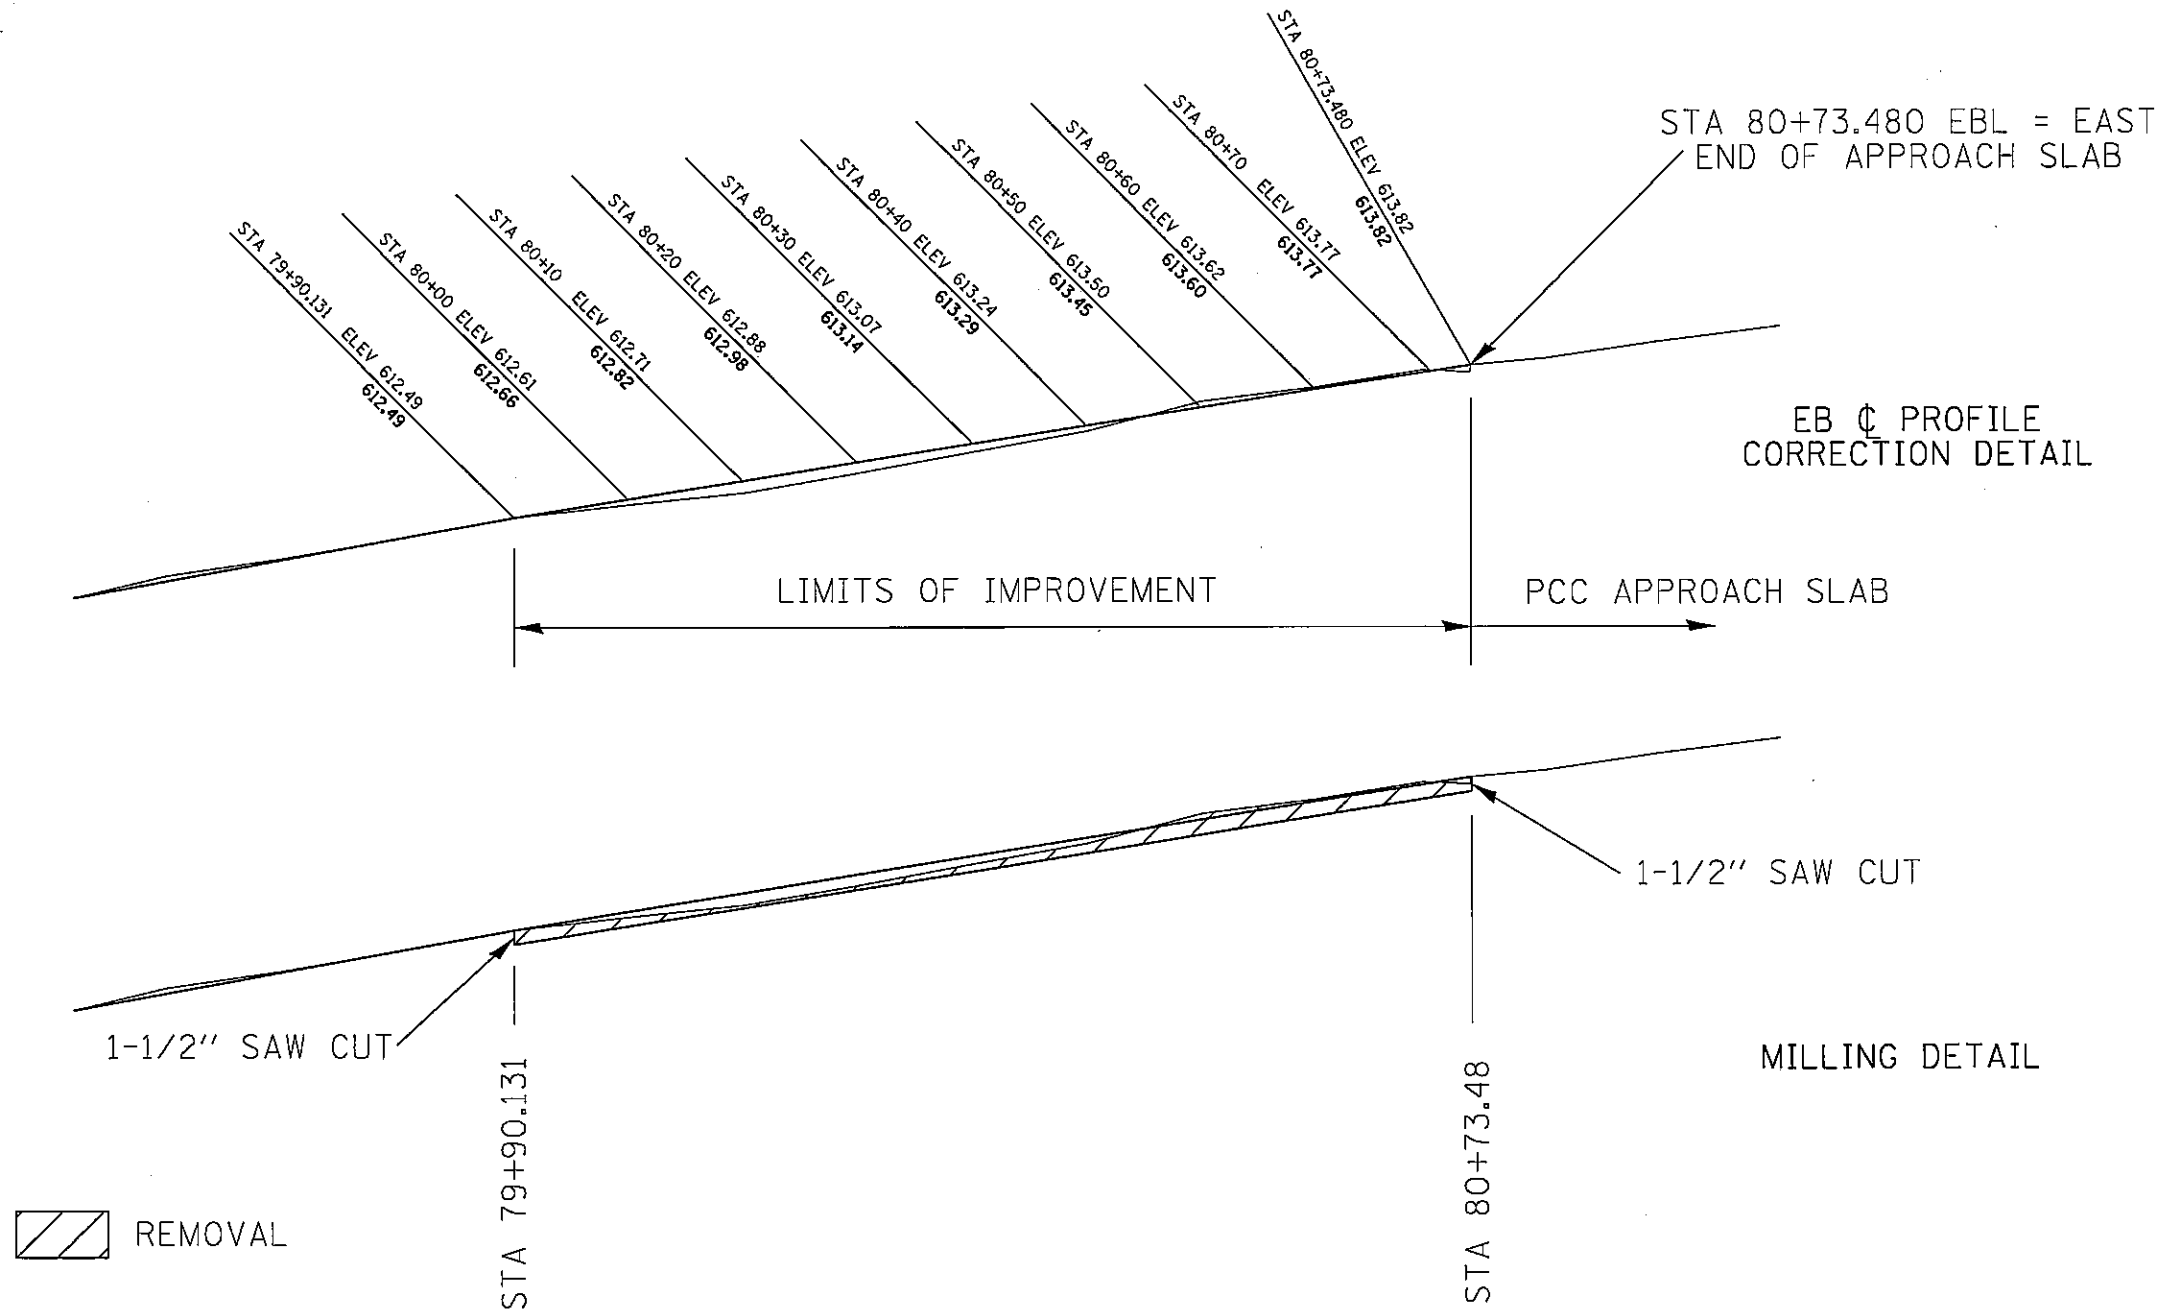

NOTES:  
THE CONTRACTOR SHALL MILL DEEP ENOUGH TO ENSURE A MINIMUM OF 1-1/2" BITUMINOUS SURFACE REPLACEMENT AT ALL LOCATIONS. CROSS-SLOPES SHALL MATCH THE EXISTING SLOPES AT EACH BUTT JOINT. IF ANY VARIATION EXISTS, THE CONTRACTOR SHALL PRO-RATE THE CHANGE IN SLOPE SUCH THAT THE DIFFERENCE IS EVENLY DISTRIBUTED THROUGHOUT THE OVERLAY SECTION. THE CONTRACTOR SHALL INCLUDE THE PRICE OF SAW CUTTING IN THE BID PRICE FOR MILLING.

SN 054-0104  
EB GRADE  
CORRECTION  
DETAILS