



F.A.I. RTE.	SECTION	COUNTY	TOTAL SHEETS	SHEET NO.
FR55	(B4-2-1) RS3	SANGAMON	5	5
STA.		TO STA.		
FED. ROAD DIST. NO. 6		ILLINOIS	FED. AID PROJECT	

LEGEND

- ① EXISTING BIT. PAVEMENT
- ② EXISTING AGG. SHLDR.
- ③ PROPOSED 3/4" LEVEL BINDER
- ④ PROPOSED A-2 SURFACE TREATMENT

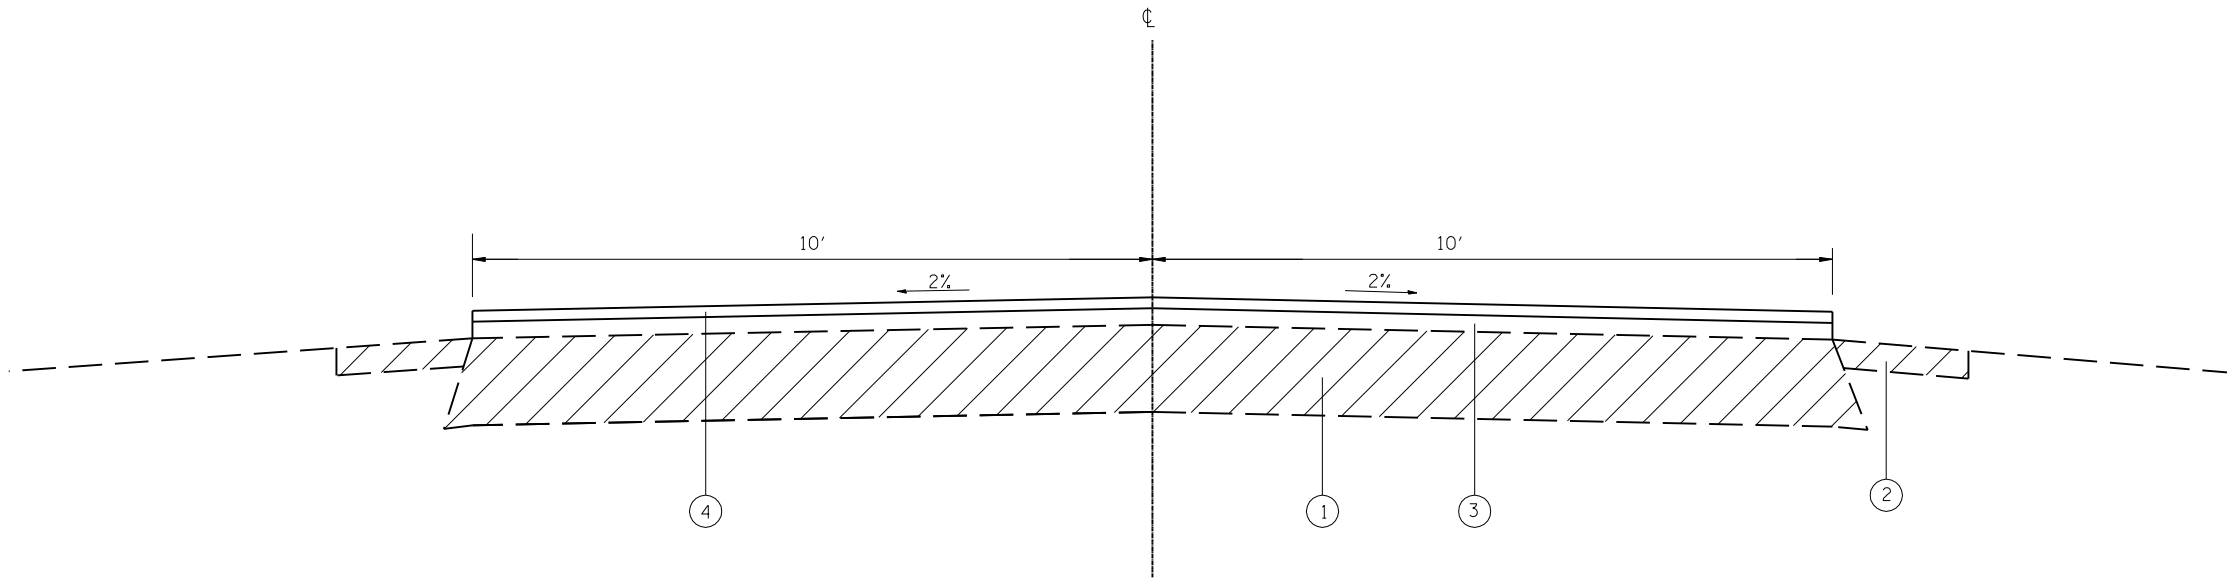

TYPICAL SECTION
STA. 51+42 to 232+00

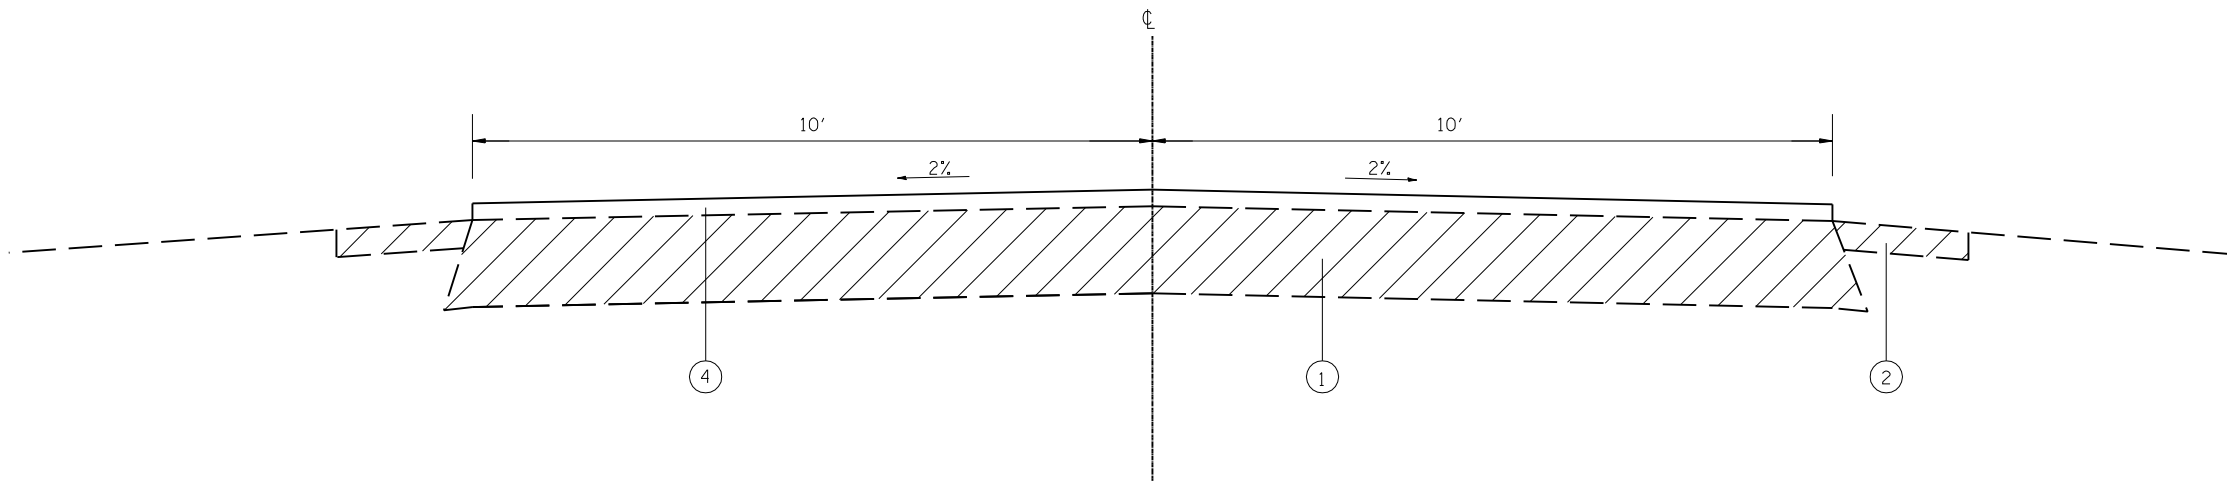

TYPICAL SECTION
STA 137+75 TO STA 96+00
STA 296+00 TO STA 290+44.95
STA 36+88.58 TO STA 51+42

REVISIONS	
NAME	DATE

ILLINOIS DEPARTMENT OF TRANSPORTATION
TYPICAL SECTIONS
FAI ROUTE 55 5 290340 (FR I-55 WEST)
SECTION
SANGAMON COUNTY

SCALE: VERT. N/A
HORIZ.
DATE JAN 2004

DRAWN BY JJB
CHECKED BY VJM

PLOT DATE : \$DATE\$
FILE NAME : \$FILEL\$
PLOT SCALE : \$SCALE\$
USER NAME : \$USER\$

DGN-SPEC
DATE-TIME \$TIME\$ *USER*