


| F.A.I. RTE.                     | SECTION | COUNTY   | TOTAL SHEETS     | SHEET NO. |
|---------------------------------|---------|----------|------------------|-----------|
| 70                              | *       | FAYETTE  | 20               | 7         |
| STA.                            |         | TO STA.  |                  |           |
| FED. ROAD DIST. NO.             |         | ILLINOIS | FED. AID PROJECT |           |
| * (26-0 & 26-1)RS-3, (26-2)RS-2 |         |          |                  |           |

district  
10/24/2005  
c:\projects\74061\d04104pa.dgn  
PS 1

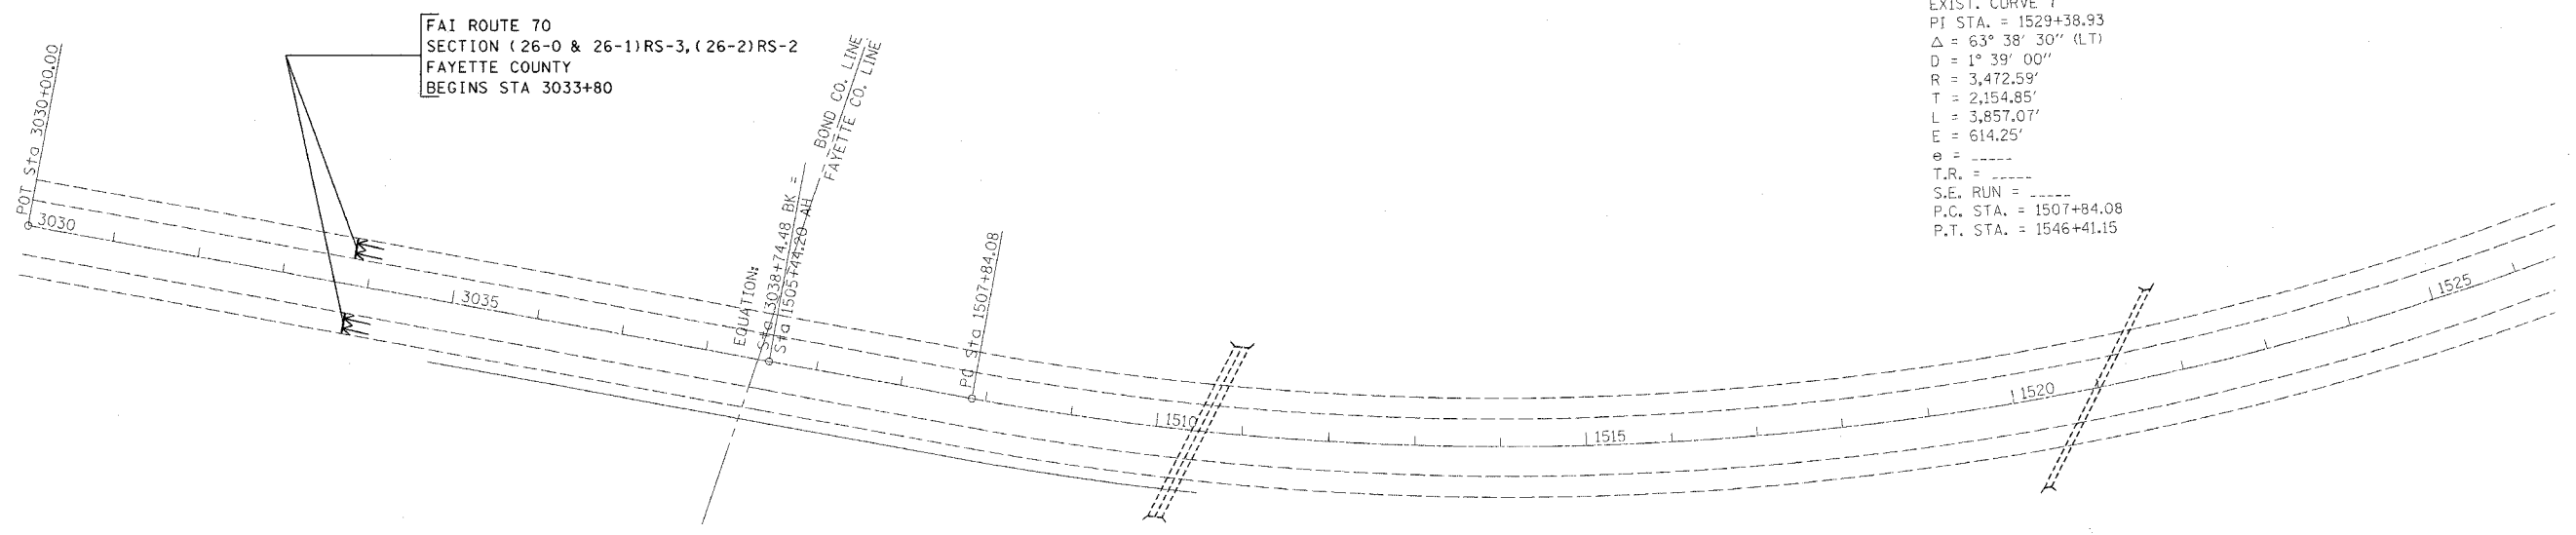

| REVISIONS |      |
|-----------|------|
| NAME      | DATE |
|           |      |
|           |      |
ILLINOIS DEPARTMENT OF TRANSPORTATION  
**STATION 3030 + 00**  
**TO**  
**STATION 1555 + 00**  
SCALE: VERT. \_\_\_\_\_  
HORIZ. \_\_\_\_\_  
DATE \_\_\_\_\_ DRAWN BY \_\_\_\_\_  
CHECKED BY \_\_\_\_\_

PLOT DATE = 10/24/2005  
FILE NAME = #FILE#  
PLOT SCALE = #SCALE#  
USER NAME = #USER#