
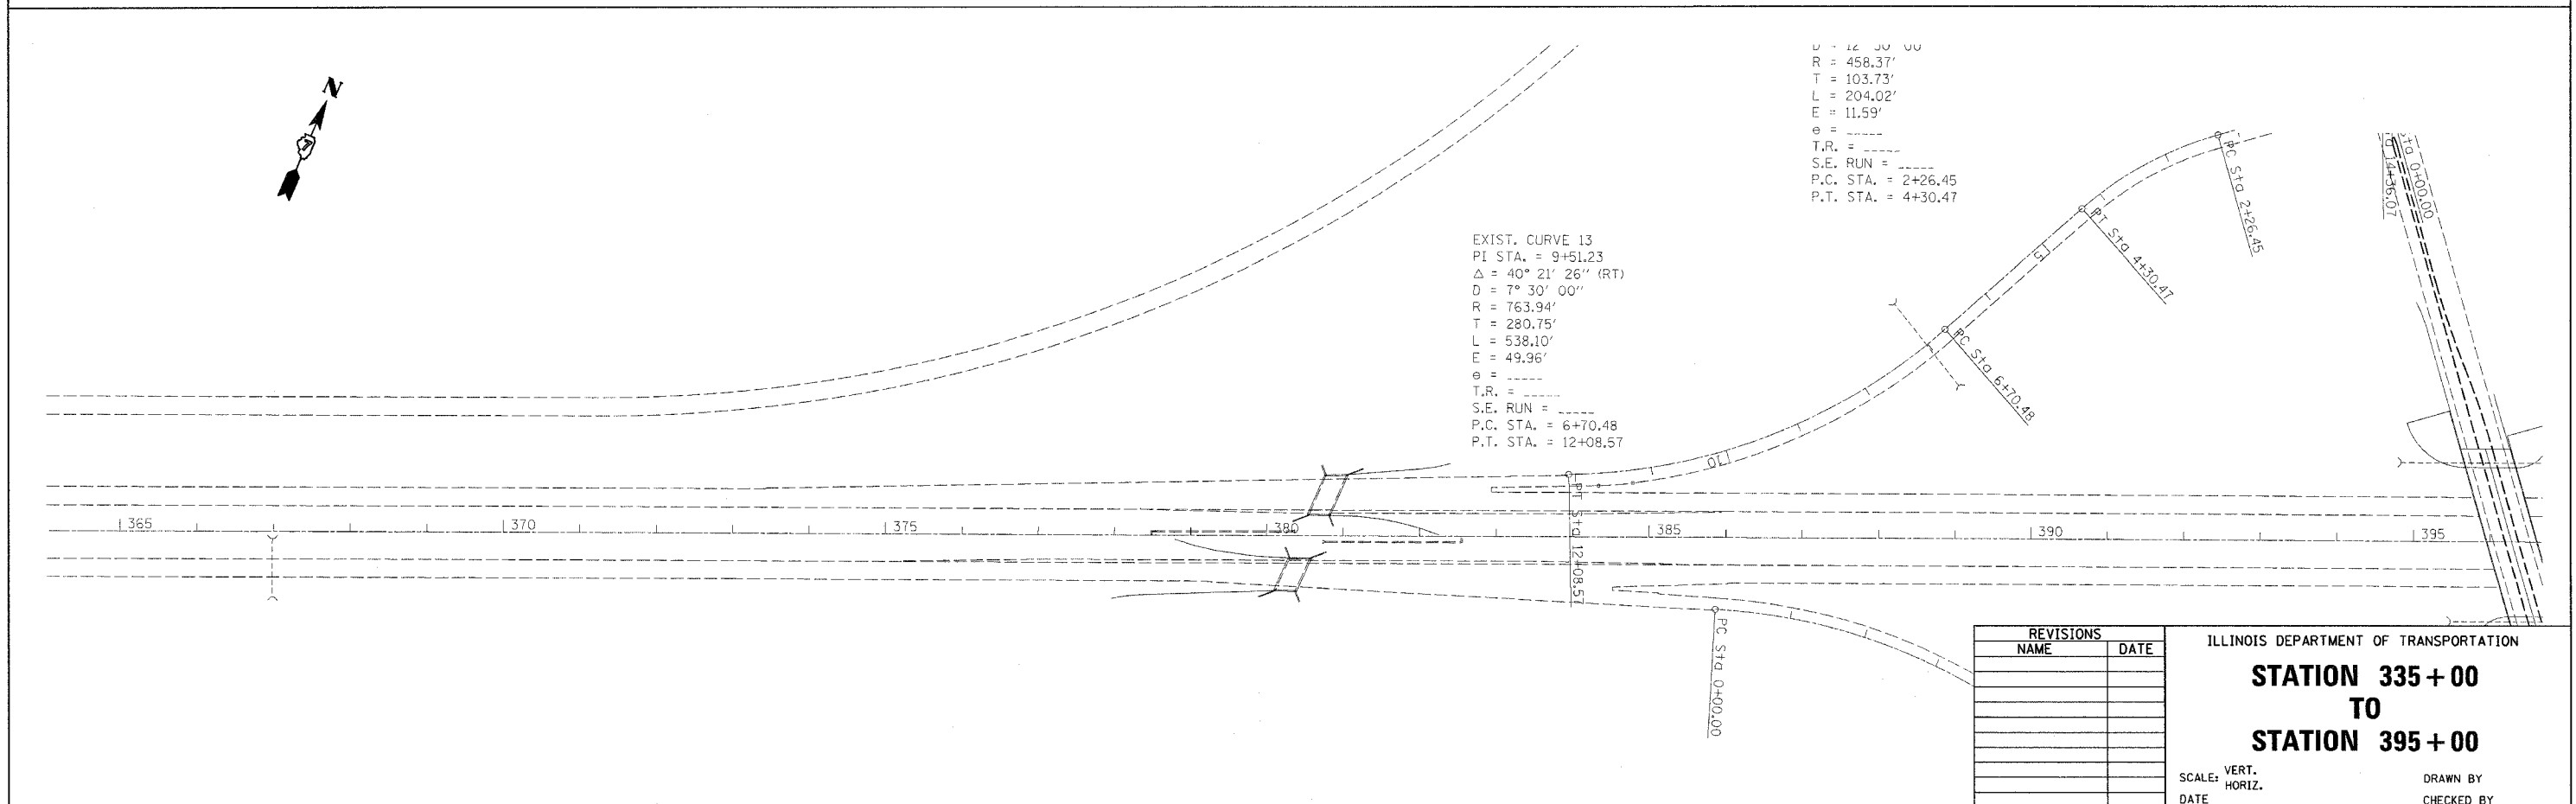


district  
10/24/2005  
c:\projects\74061d\04104pa.dgn  
PS 7

CONTRACT NO. 74061

F.A.I. RTE.	SECTION	COUNTY	TOTAL SHEETS	SHEET NO.
70		FAYETTE	20	13
STA.		TO STA.		
FED. ROAD DIST. NO.		ILLINOIS FED. AID PROJECT		
• (26-0 & 26-1)RS-3, (26-2)RS-2				

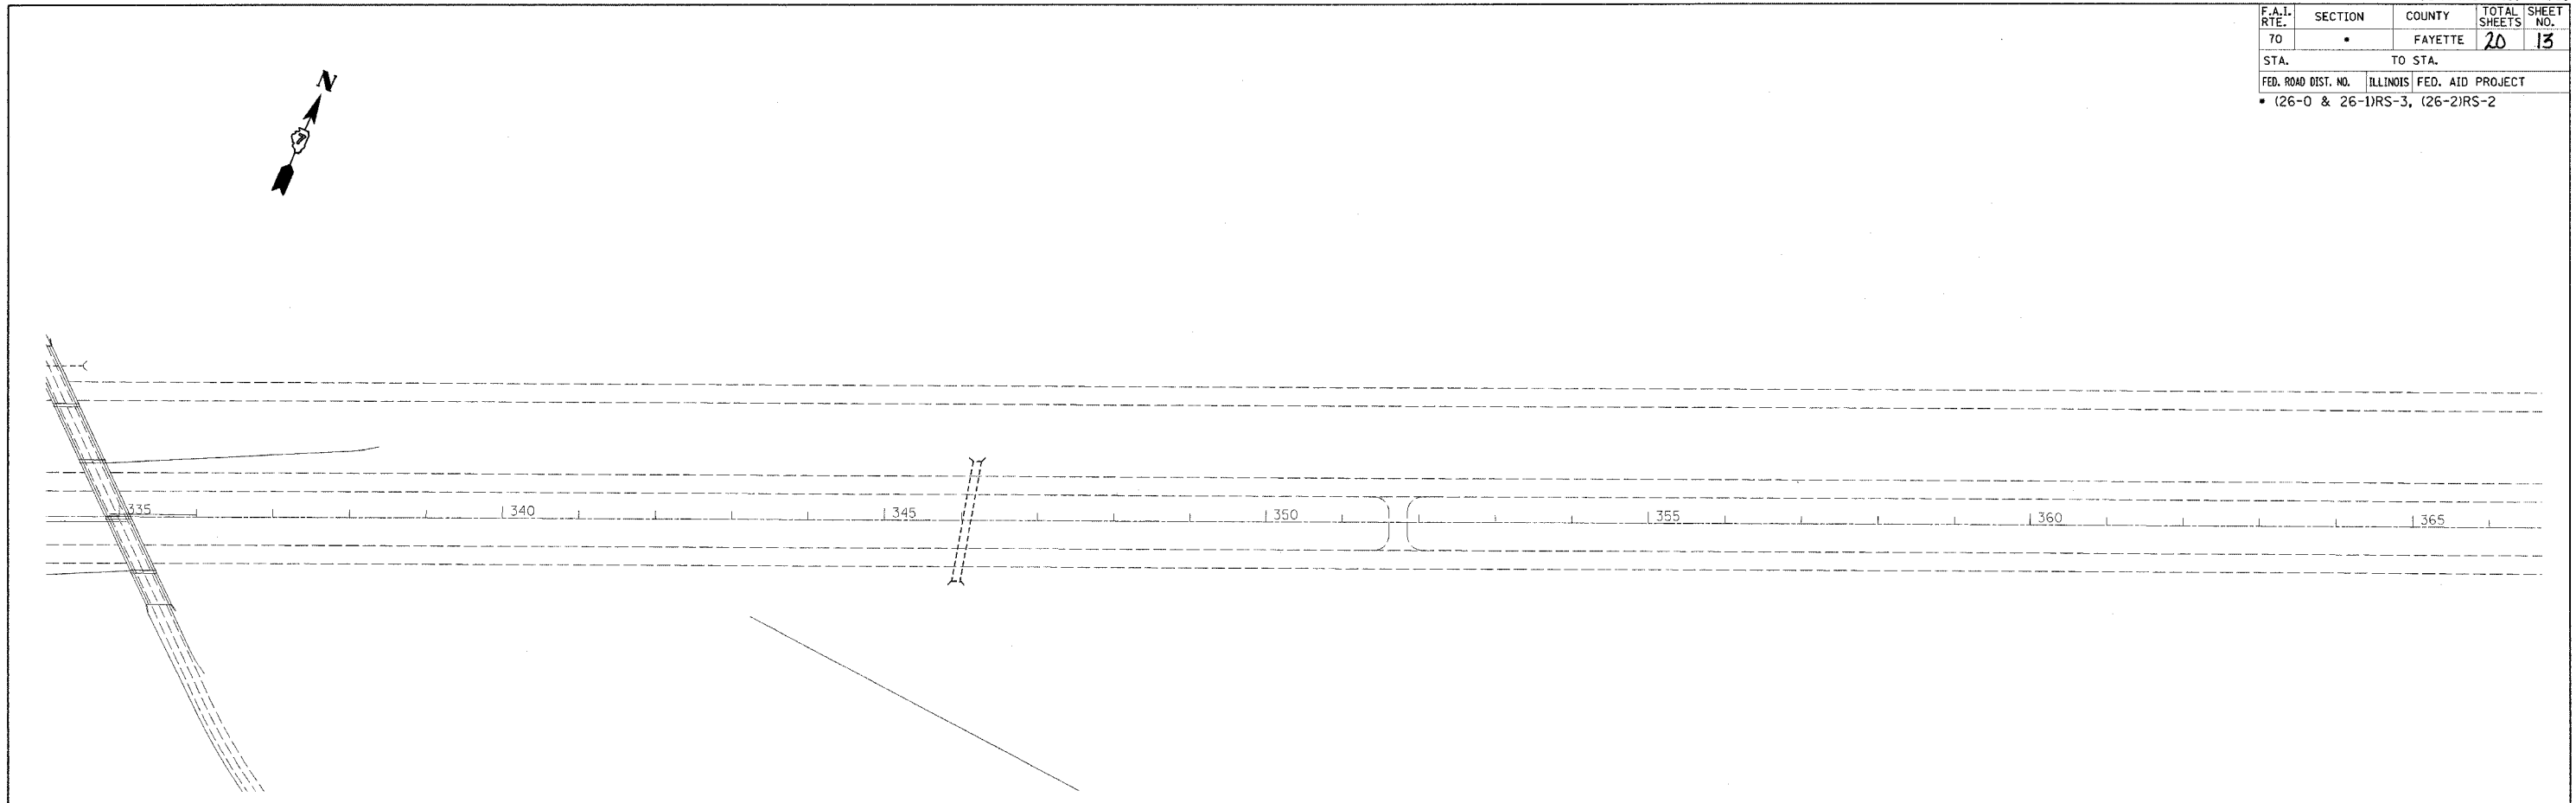

PLOT DATE = 10/24/2005  
FILE NAME = #FILE#  
PLOT SCALE = #SCALE#  
USER NAME = district

REVISIONS	
NAME	DATE

ILLINOIS DEPARTMENT OF TRANSPORTATION

**STATION 335 + 00**  
**TO**  
**STATION 395 + 00**

SCALE: VERT. \_\_\_\_\_  
HORIZ. \_\_\_\_\_

DATE \_\_\_\_\_ DRAWN BY \_\_\_\_\_  
CHECKED BY \_\_\_\_\_