



F.A.I. RTE.	SECTION	COUNTY	TOTAL SHEETS	SHEET NO.
70		FAYETTE	20	18
STA.		TO STA.		
FED. ROAD DIST. NO.		ILLINOIS FED. AID PROJECT		
• (26-0 & 26-1)RS-3, (26-2)RS-2				

district
10/24/2005
c:\projects\74061\d04104pa.dgn
PS 12



EXIST. CURVE 34
 P.I. STA. = 527+72.65
 $\Delta = 20^\circ 35' 00''$ (LT)
 $D = 1^\circ 15' 00''$
 $R = 4,583.75'$
 $T = 832.32'$
 $L = 1,646.67'$
 $E = 74.95'$
 $\theta =$
 $T.R. =$
 $S.E. RUN =$
 P.C. STA. = 519+40.33
 P.T. STA. = 535+86.99

FAI ROUTE 70
 SECTION (26-0 & 26-1)RS-3, (26-2)RS-2
 FAYETTE COUNTY
 ENDS STA 538+33

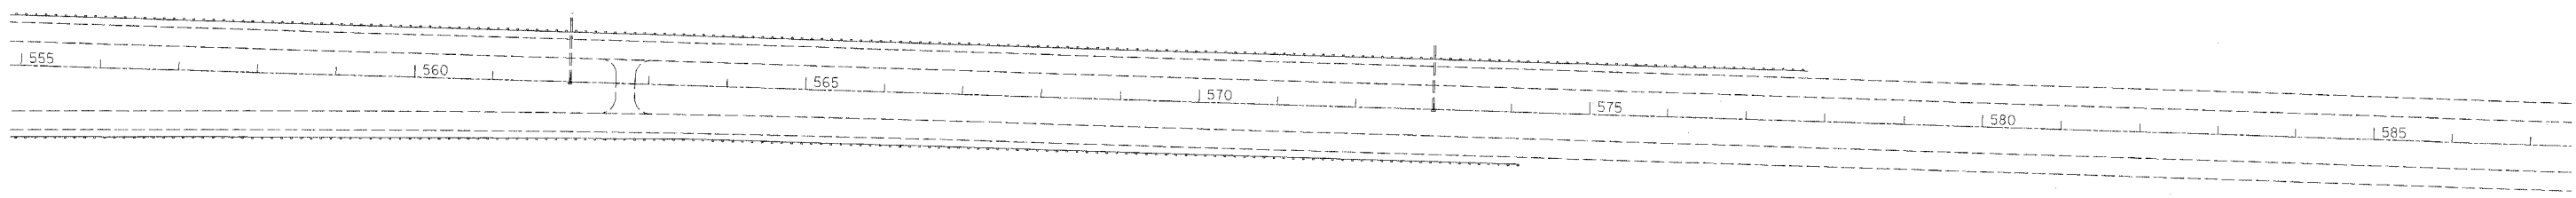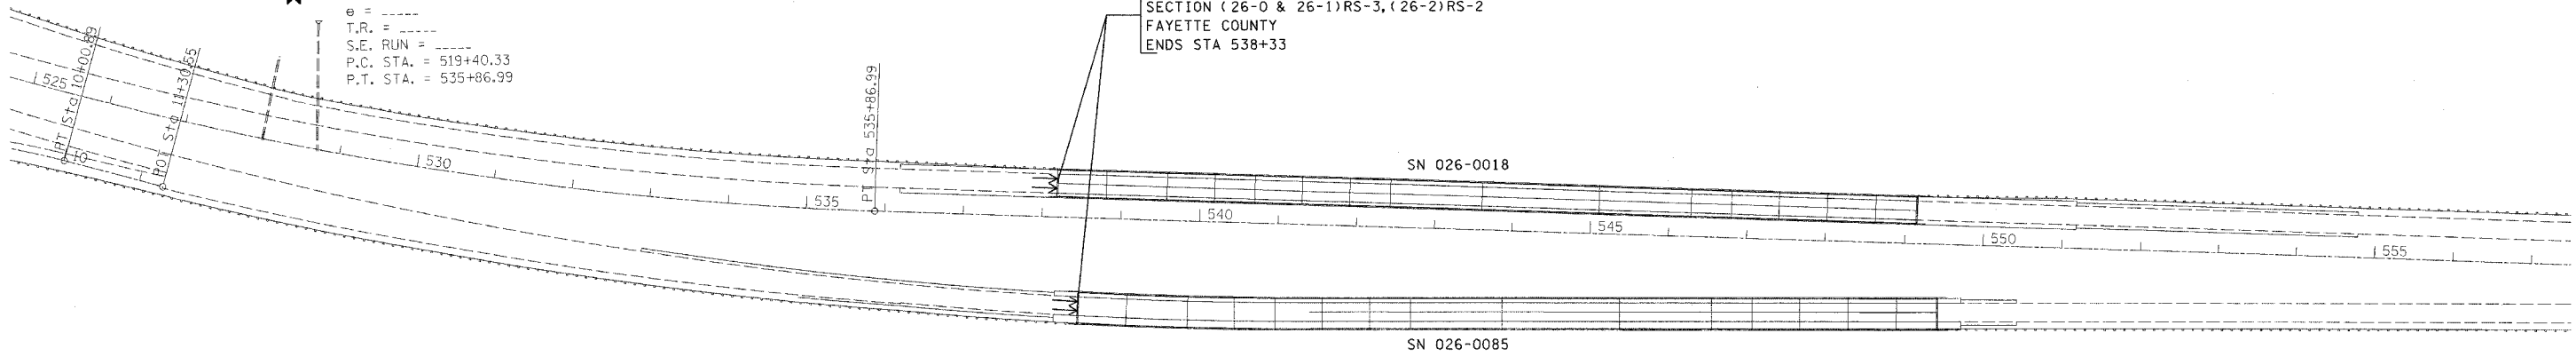

PLOT DATE = 10/24/2005
 FILE NAME = #FILE#
 PLOT SCALE = #SCALE#
 USER NAME = district

REVISIONS	
NAME	DATE

ILLINOIS DEPARTMENT OF TRANSPORTATION
STATION 525 + 00
TO
STATION 585 + 00
 SCALE: VERT. _____
 DATE _____ HORIZ. _____
 DRAWN BY _____
 CHECKED BY _____