


F.A.P. RTE.	SECTION	COUNTY	TOTAL SHEETS	SHEET NO.
95	18RS	EFFINGHAM	13	10
STA.	TO STA.			
FED. ROAD DIST. NO.	ILLINOIS	FED. AID PROJECT		

district
3/30/2006
ct:\projects\74063dp\d04304pa.dgn

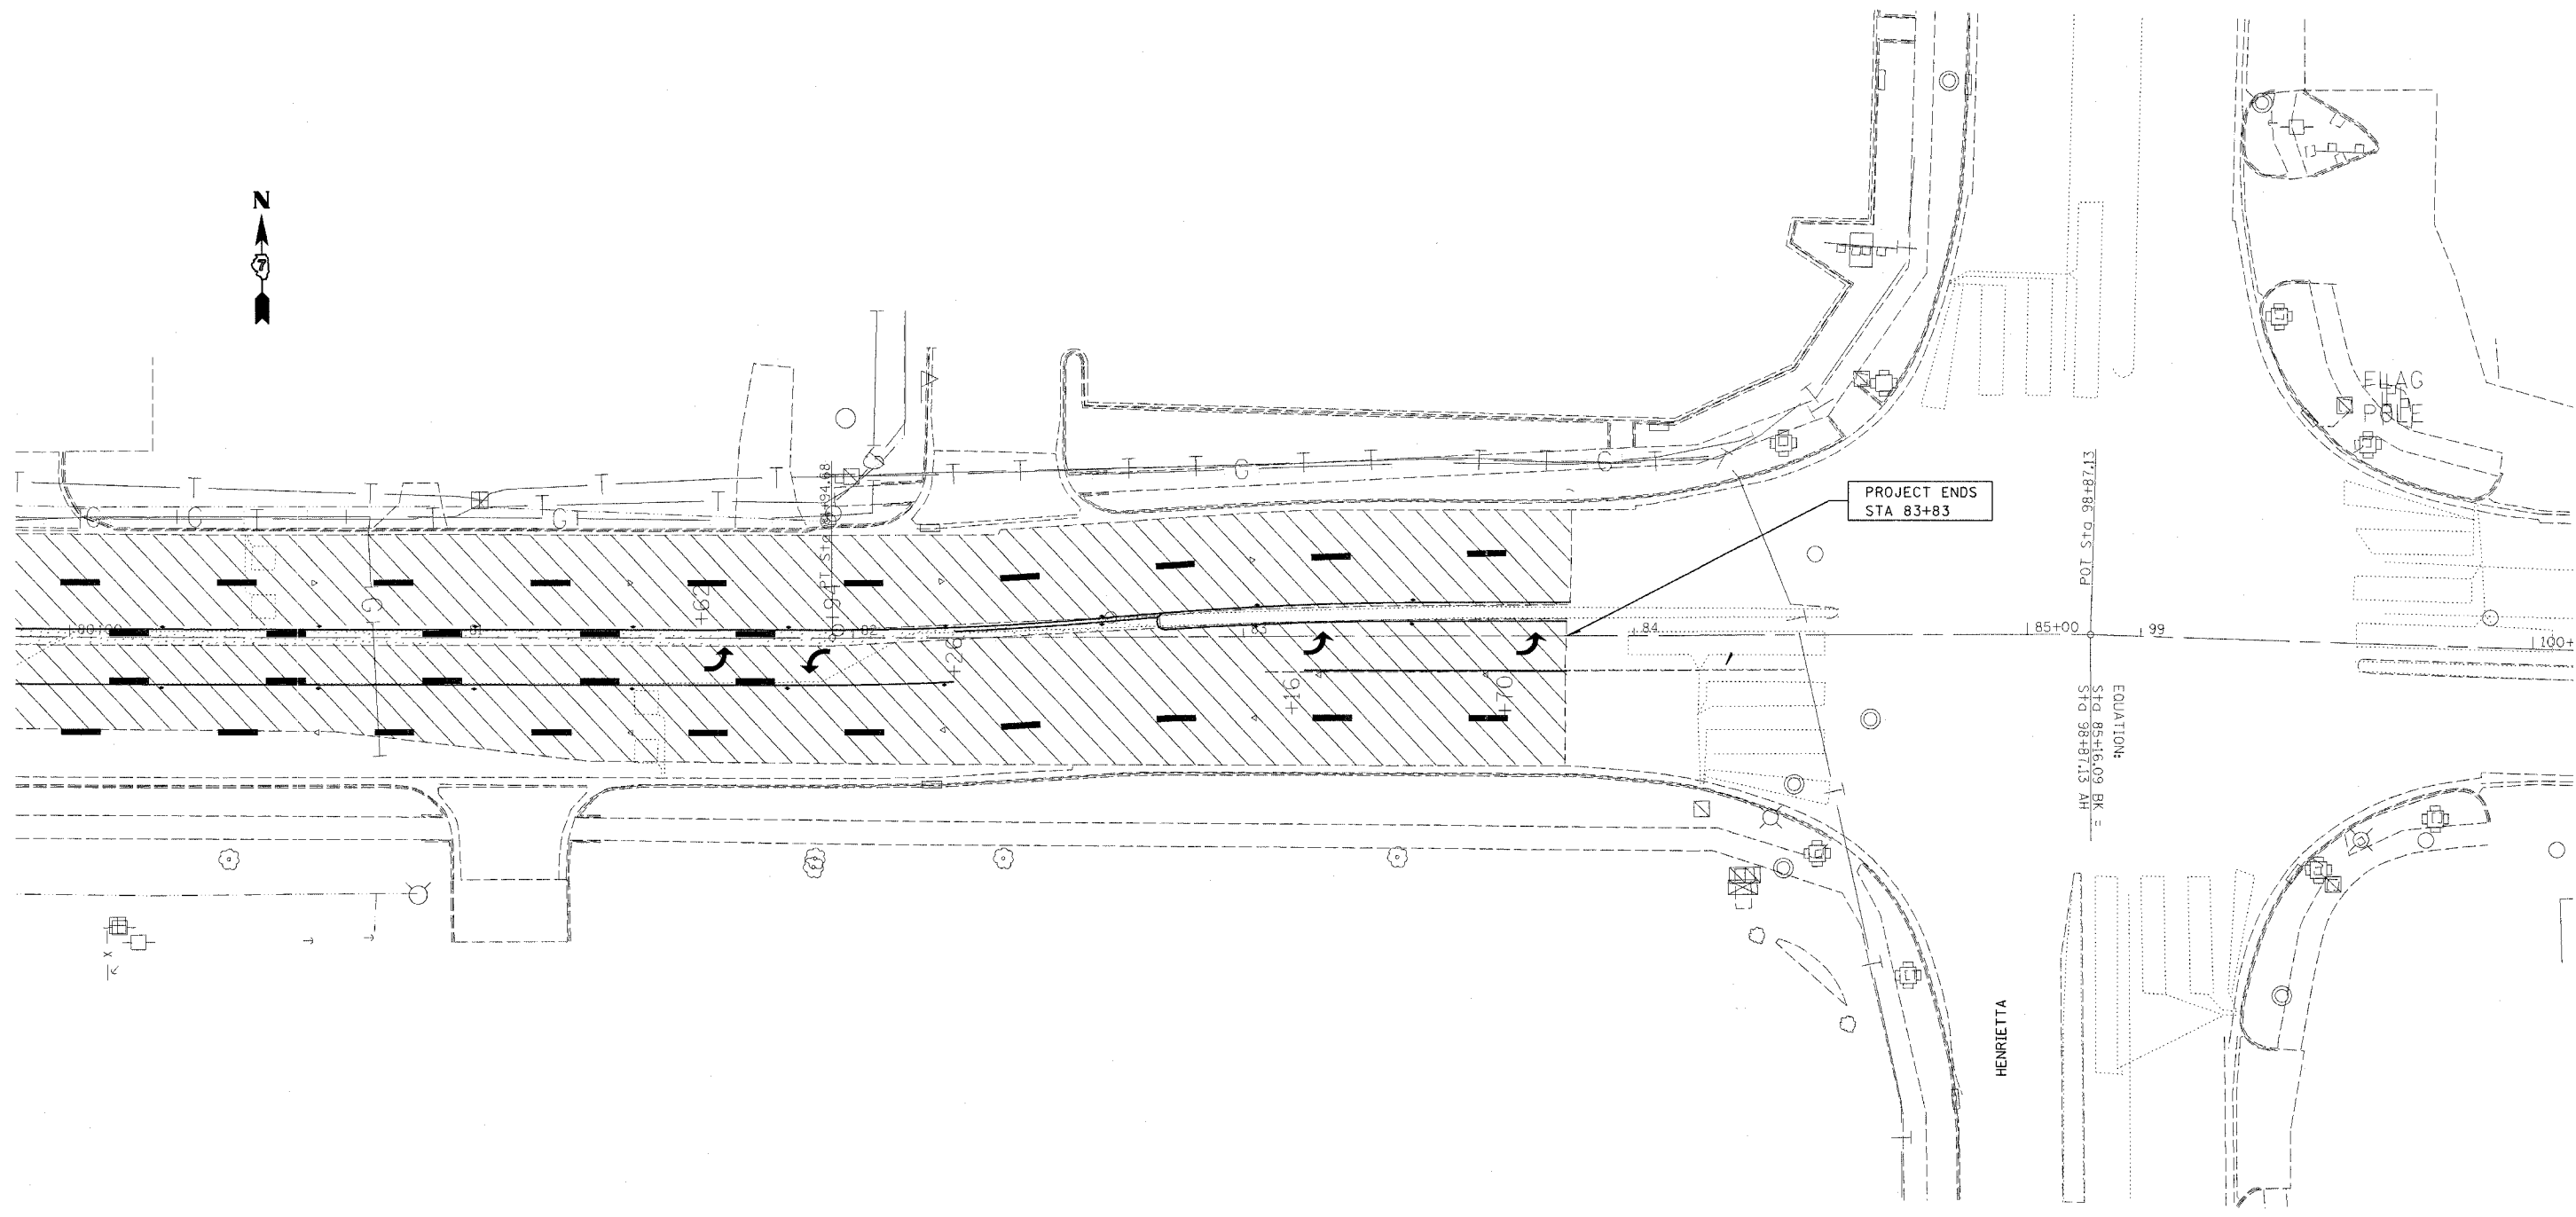

PROJECT ENDS
STA 83+83

HENRIETTA

EQUATION:
 $HY \text{ STA } 85+16.09 \text{ BK} =$
 $HP \text{ STA } 83+87.13 \text{ AH}$

- ▷ ONE-WAY CRYSTAL MARKER
- ◆ TWO-WAY AMBER MARKER

- MEDIAN REMOVAL PARTIAL DEPTH (SQ FT)
- BITUMINOUS SURFACE REMOVAL (SPECIAL) (SQ YD)

REVISIONS	
NAME	DATE

ILLINOIS DEPARTMENT OF TRANSPORTATION

**PAVEMENT MARKING
STA 80+00 TO 100+00**

SCALE: VERT. _____
 HORIZ. _____
 DATE _____ DRAWN BY _____
 CHECKED BY _____

PLOT DATE = 3/30/2006
 PLOT SCALE = NSCALE
 USER NAME = district