


F.A. RTE.	SECTION	COUNTY	TOTAL SHEETS	SHEET NO.
		EFFINGHAM	12	7
STA.		TO STA.		
FED. ROAD DIST. NO.	ILLINOIS	FED. AID PROJECT		

• DT SIGNAL MODERNIZATION 2006-1

PAVEMENT MARKING LEGEND

- 1 4" SMALL SKIP-DASH YELLOW
- 2 4" DOUBLE YELLOW
- 3 6" SMALL SKIP-DASH WHITE
- 4 12" DIAGONAL WHITE
- 5 6" SOLID WHITE
- 6 24" STOP BAR WHITE
- 7 6" SKIP-DASH WHITE
- 8 4" SOLID YELLOW

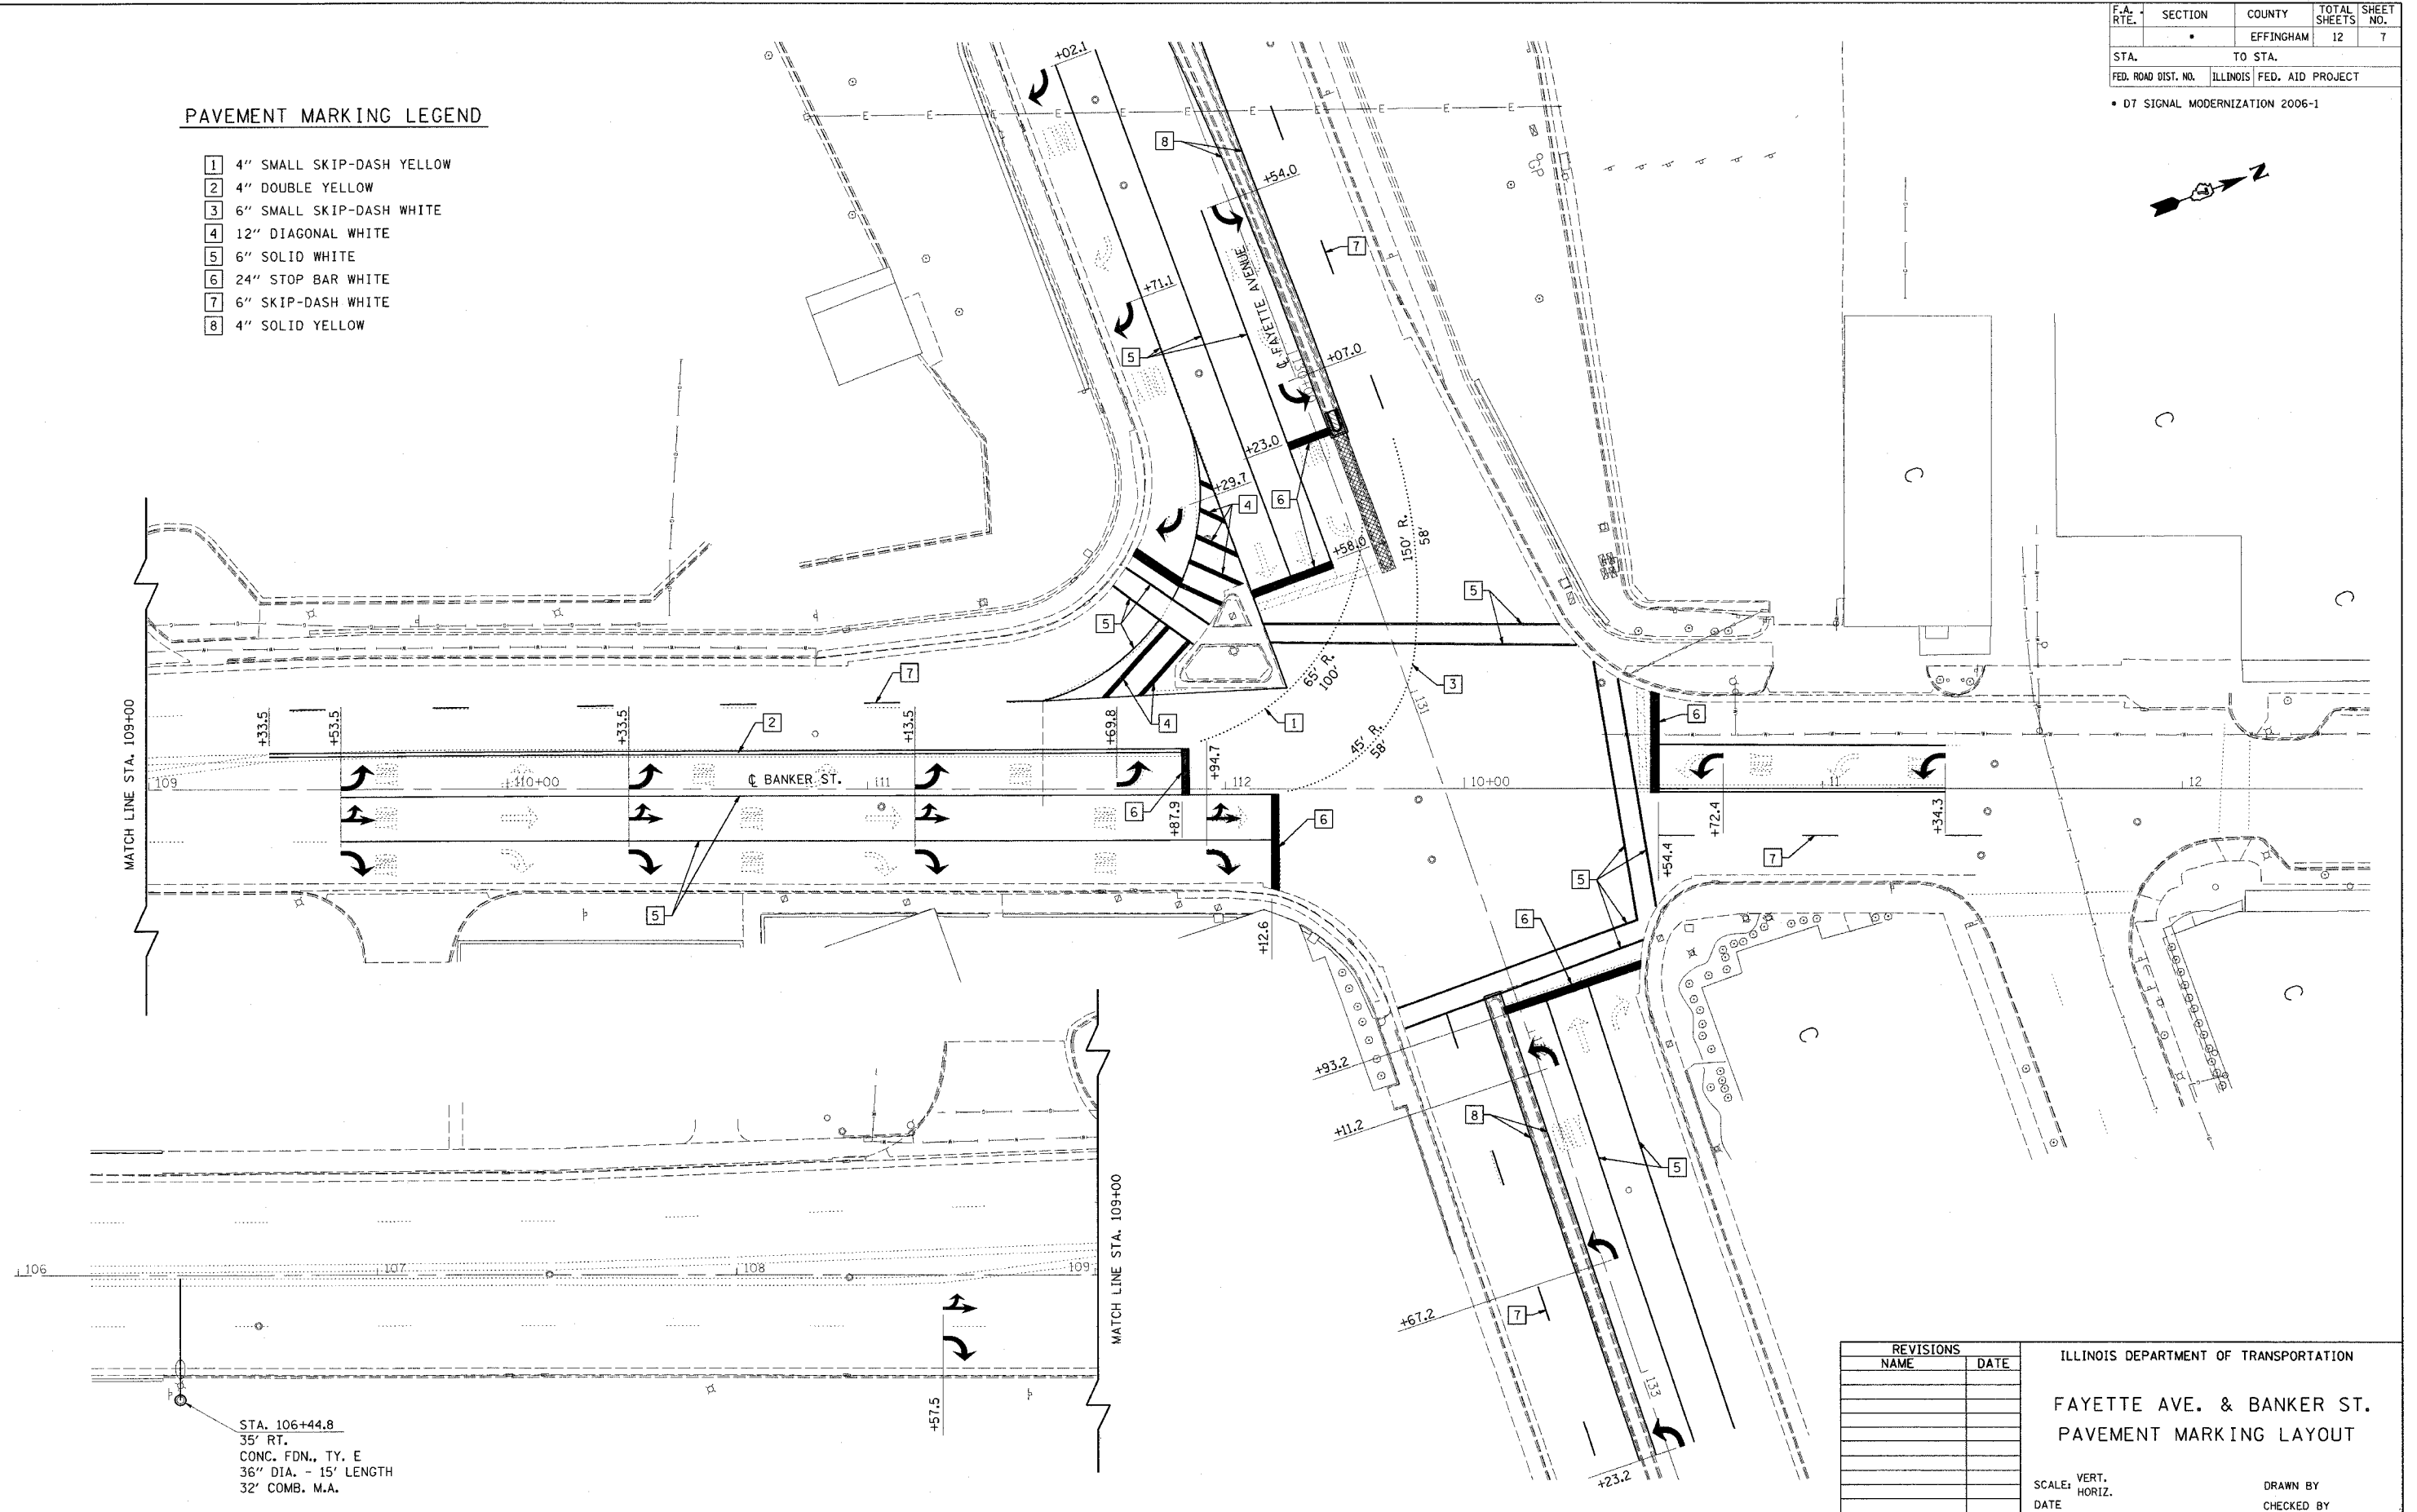

PLOT DATE = 3/24/2006
 FILE NAME = WFLLE1
 USER NAME = dsharret

STA. 106+44.8
 35' RT.
 CONC. FDN., TY. E
 36" DIA. - 15' LENGTH
 32' COMB. M.A.

REVISIONS	
NAME	DATE

ILLINOIS DEPARTMENT OF TRANSPORTATION
FAYETTE AVE. & BANKER ST.
PAVEMENT MARKING LAYOUT

SCALE: VERT. _____
 HORIZ. _____
 DATE _____
 DRAWN BY _____
 CHECKED BY _____