


F.A. RTE.	SECTION	COUNTY	TOTAL SHEETS	SHEET NO.
*		EFFINGHAM	12	11
STA.		TO STA.		
FED. ROAD DIST. NO.	ILLINOIS	FED. AID PROJECT		

* DT SIGNAL MODERNIZATION 2006-1

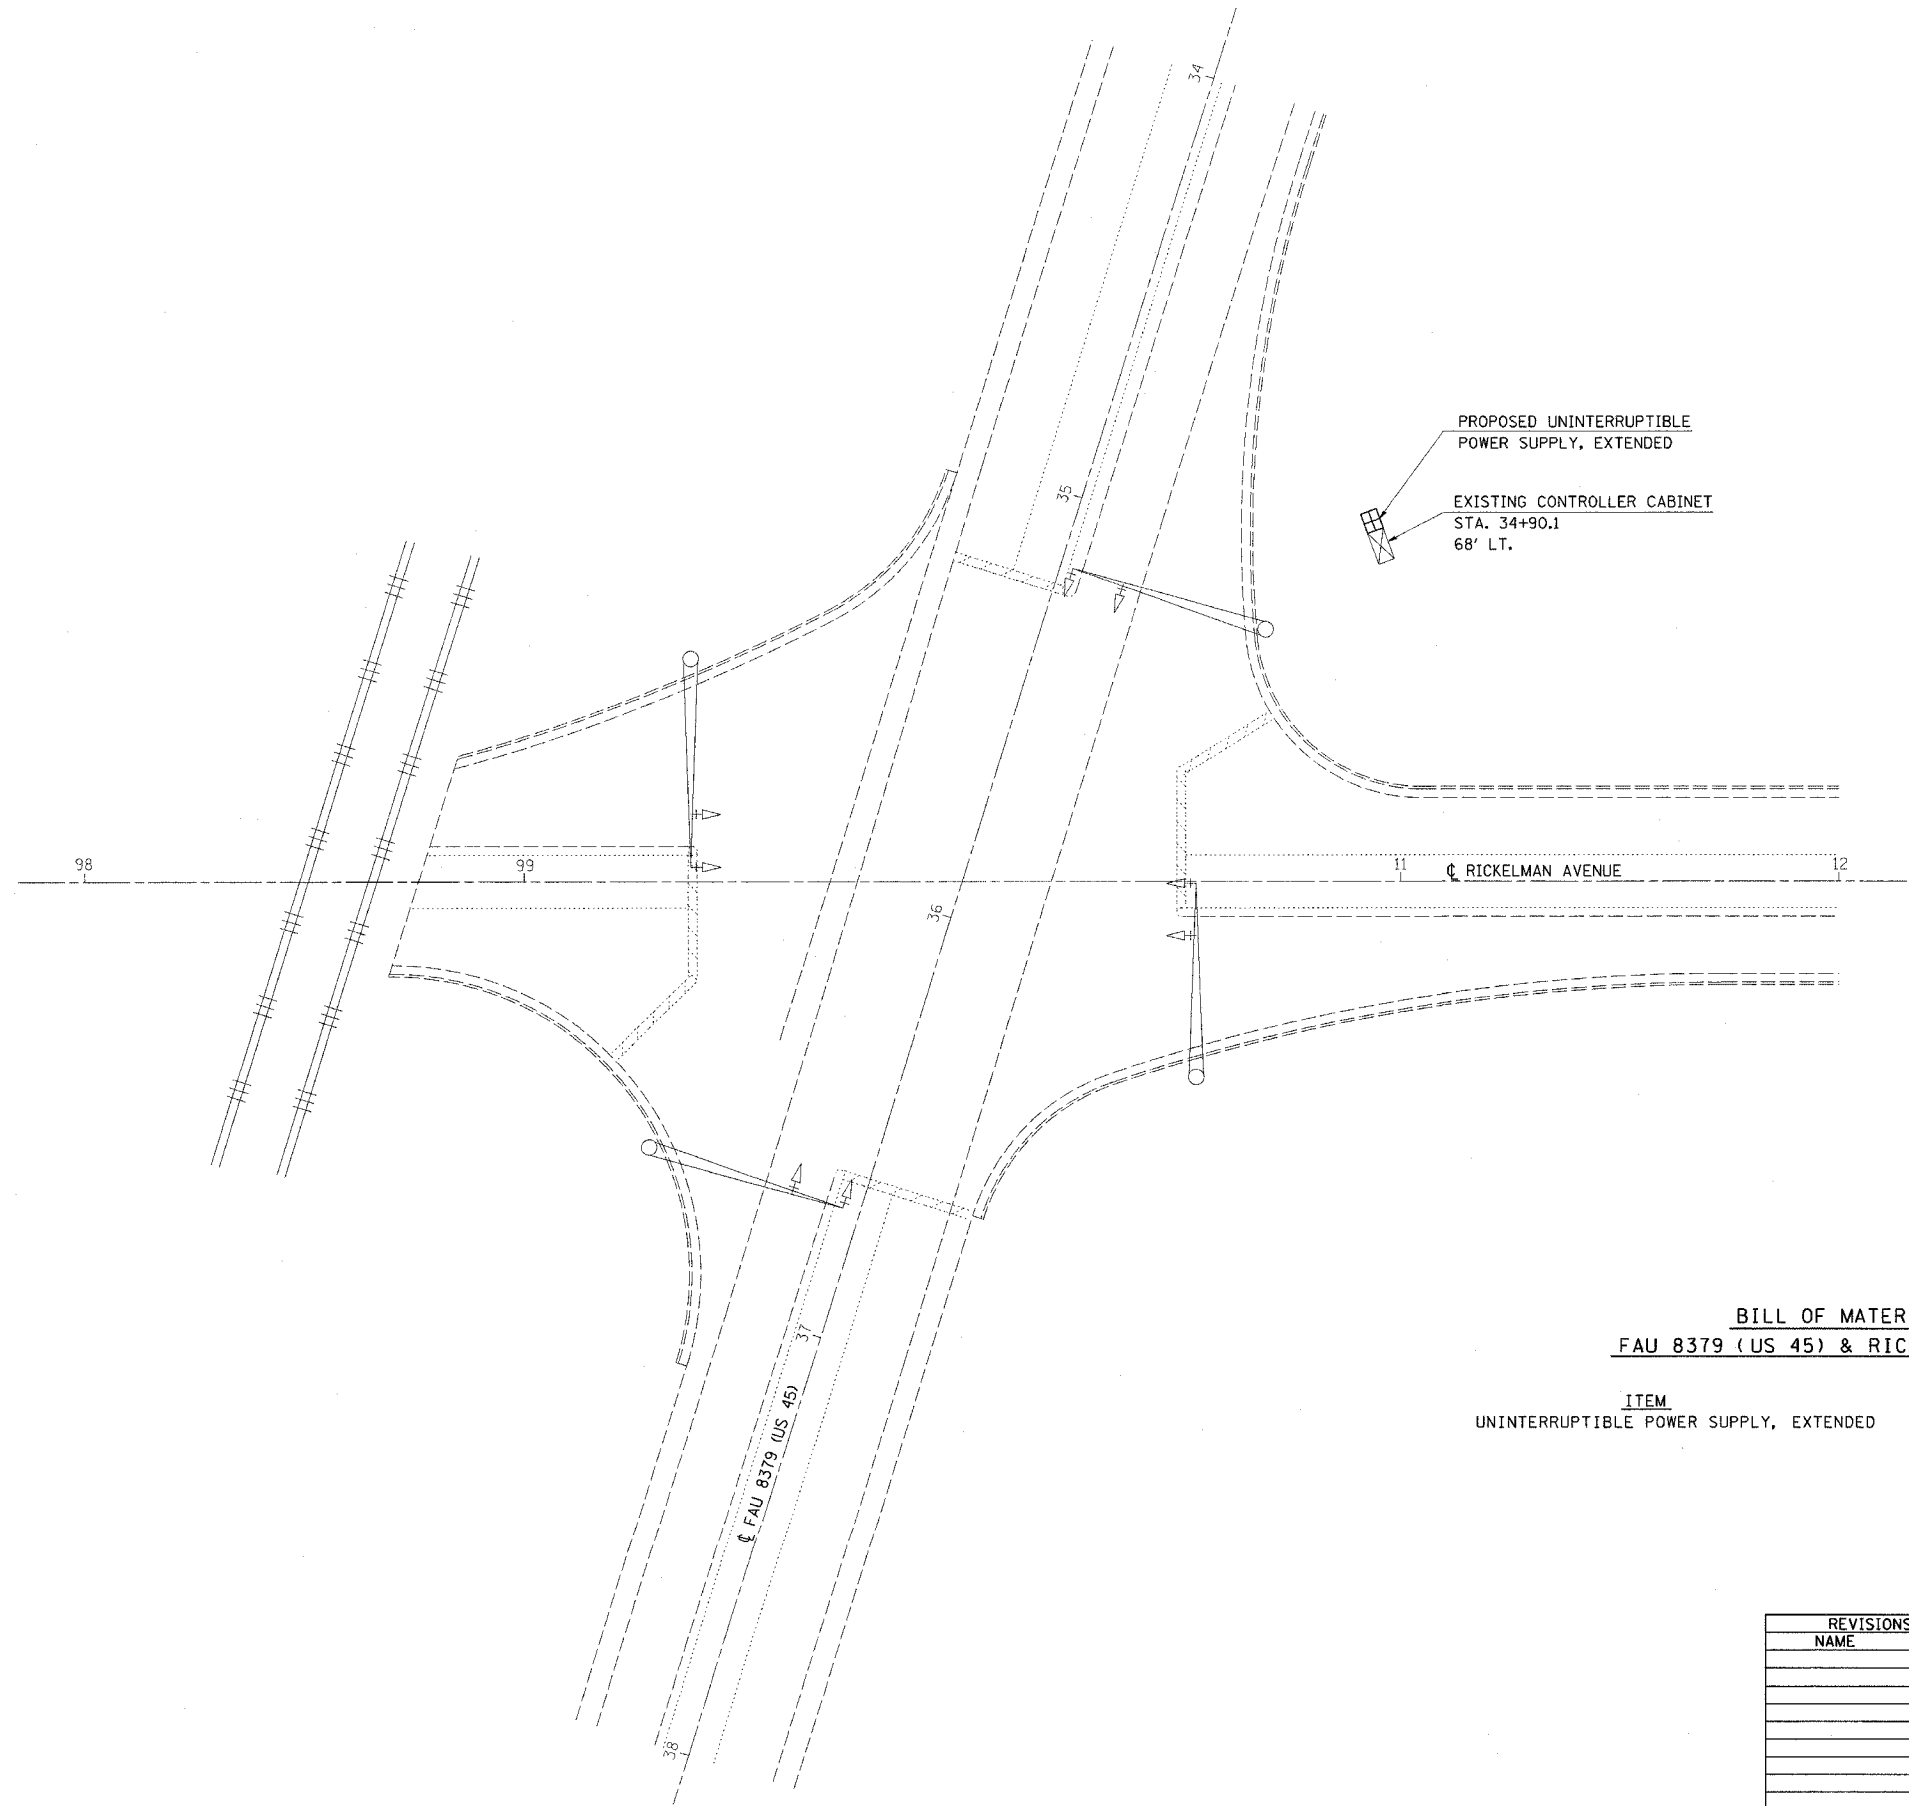

BILL OF MATERIALS
FAU 8379 (US 45) & RICKELMAN AVENUE

ITEM	UNIT	QUANTITY
UNINTERRUPTIBLE POWER SUPPLY, EXTENDED	EACH	1.0

REVISIONS	
NAME	DATE

ILLINOIS DEPARTMENT OF TRANSPORTATION
U. S. 45 & RICKLEMAN AVE.

SCALE: VERT. _____
HORIZ. _____
DATE _____ DRAWN BY _____
CHECKED BY _____

PLOT DATE = 3/24/2006
FILE NAME = #FILE#
PLOT SCALE = #SCALE#
USER NAME = #USER#