


F.A. RTE.	SECTION	COUNTY	TOTAL SHEETS	SHEET NO.
•	••	MARION	17	5

STA.	TO STA.
FED. ROAD DIST. NO.	ILLINOIS FED. AID PROJECT

- VARIOUS ROUTES
- D7 SIGNAL MODERIZATION 2006-2

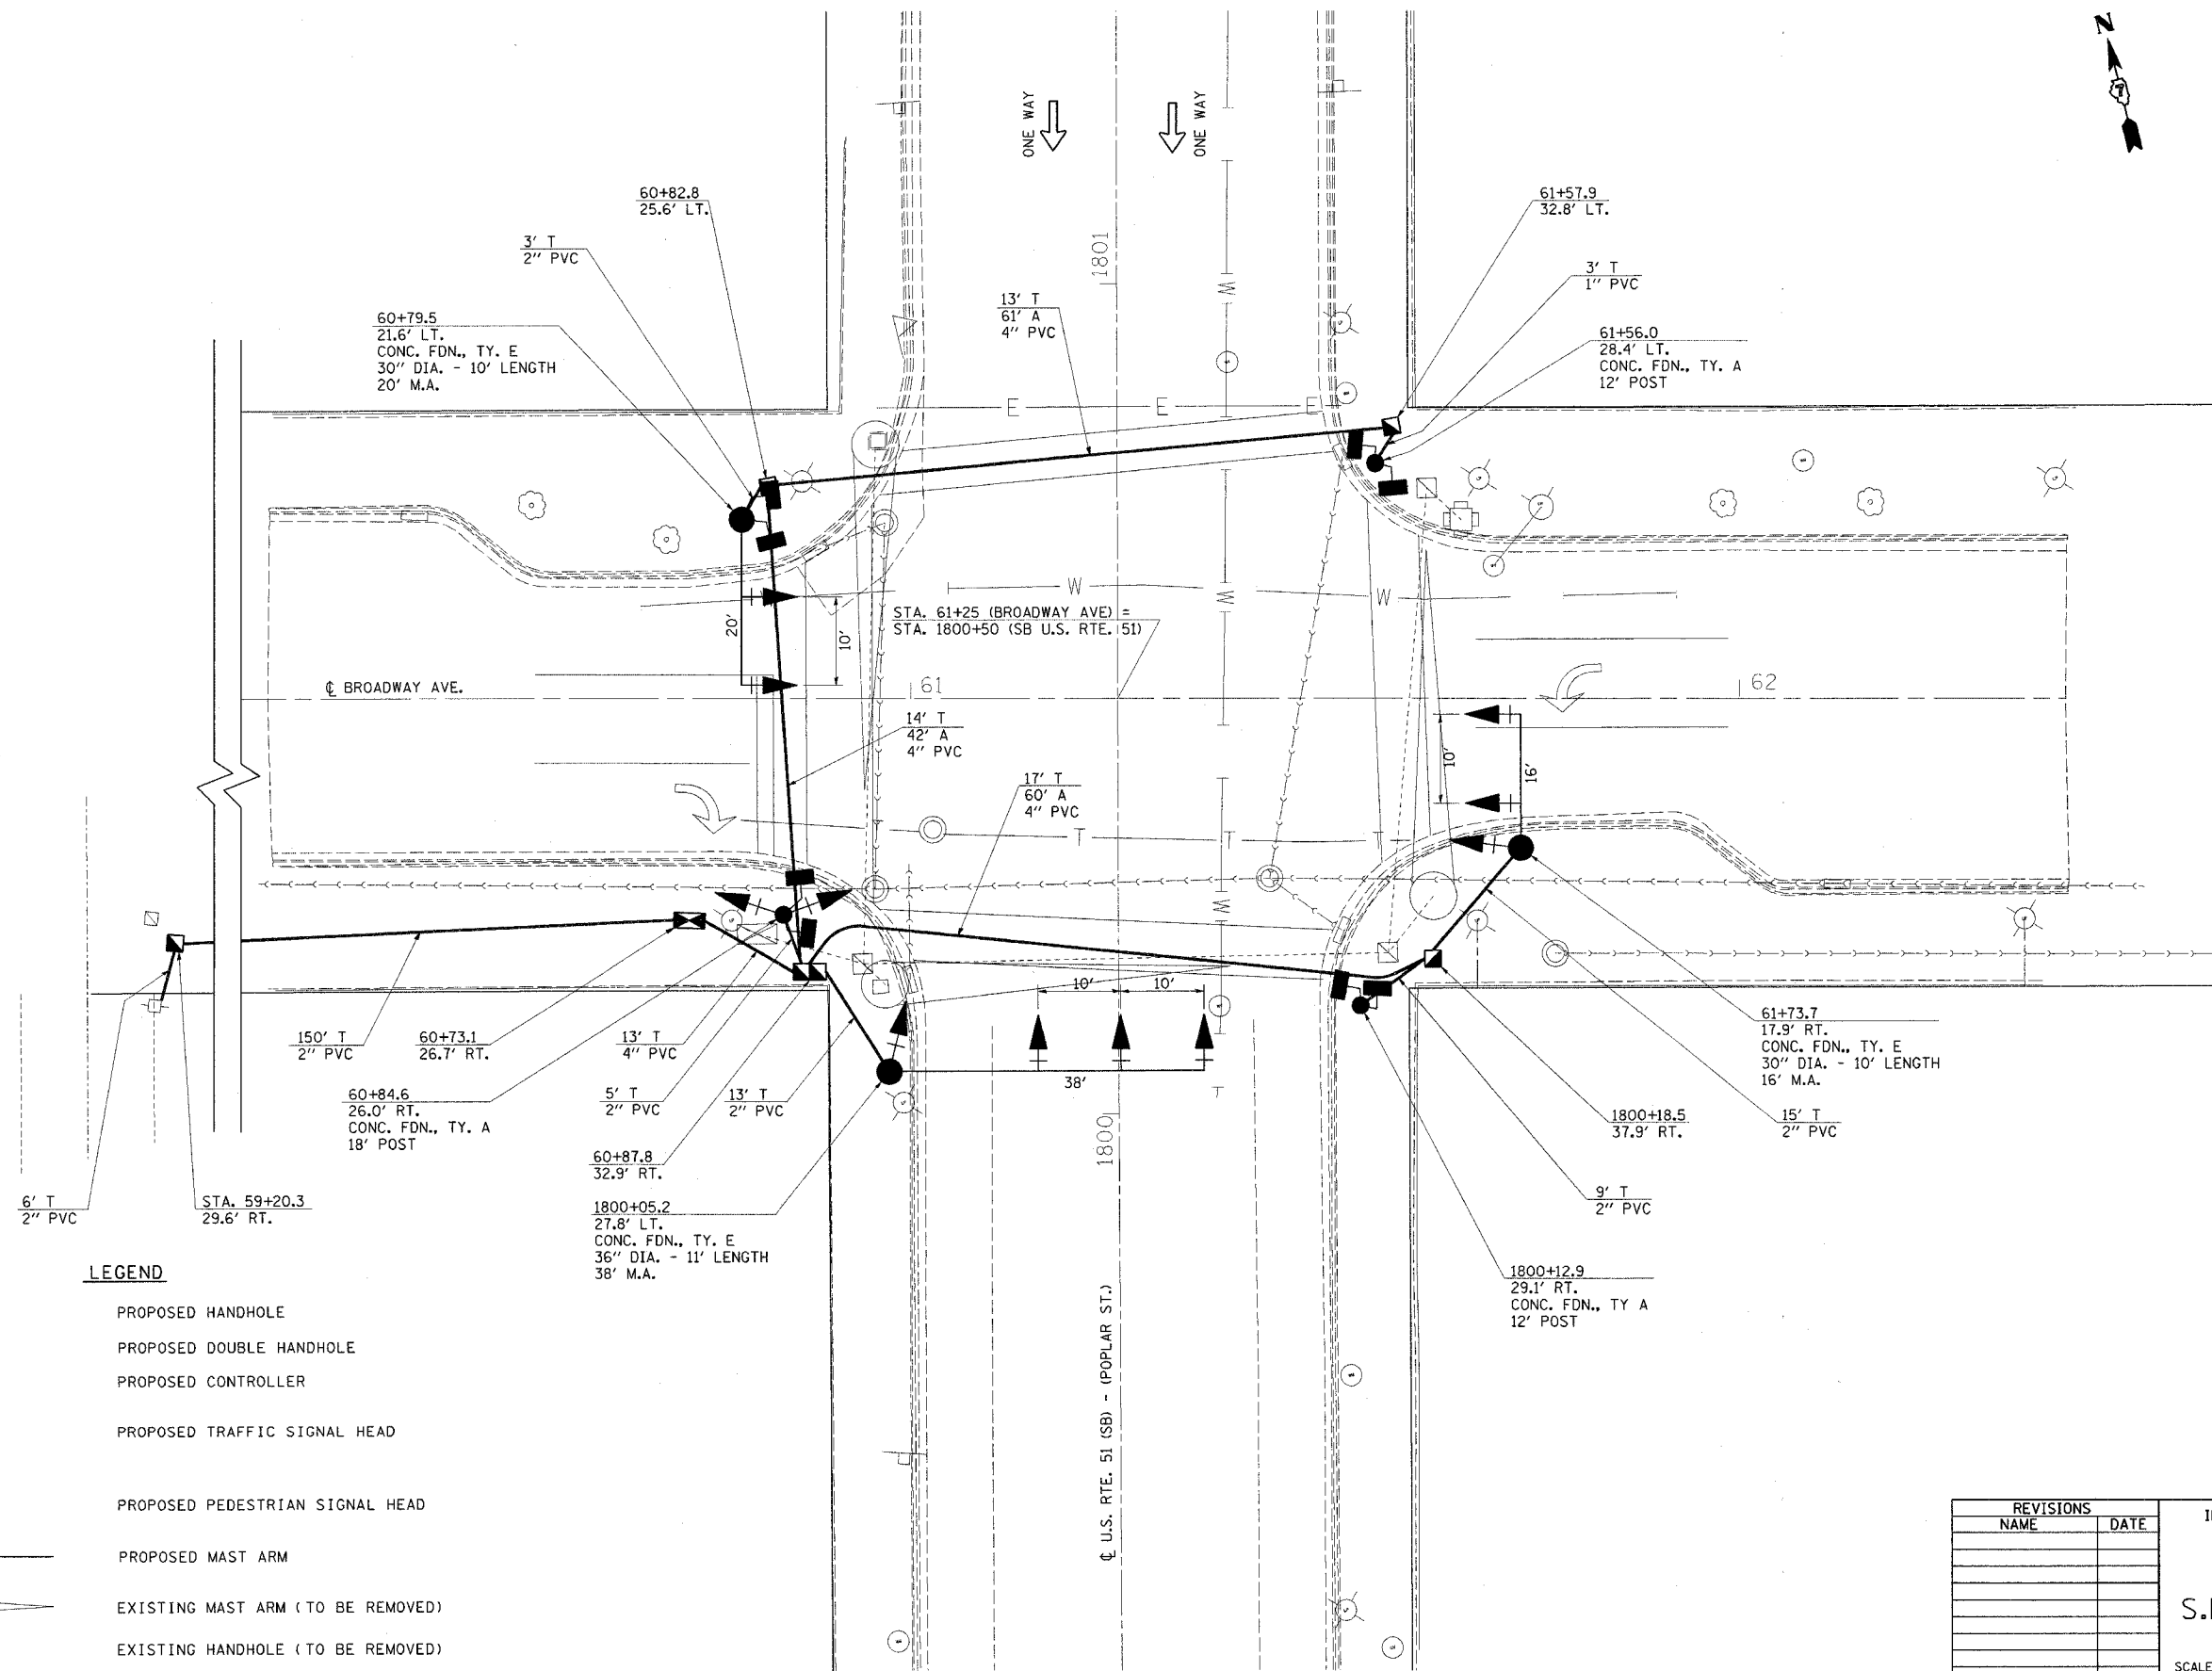

- LEGEND**
- PROPOSED HANDHOLE
  - PROPOSED DOUBLE HANDHOLE
  - PROPOSED CONTROLLER
  - PROPOSED TRAFFIC SIGNAL HEAD
  - PROPOSED PEDESTRIAN SIGNAL HEAD
  - PROPOSED MAST ARM
  - EXISTING MAST ARM (TO BE REMOVED)
  - EXISTING HANDHOLE (TO BE REMOVED)
  - EXISTING DOUBLE HANDHOLE (TO BE REMOVED)

REVISIONS	
NAME	DATE

ILLINOIS DEPARTMENT OF TRANSPORTATION

**SIGNAL LAYOUT**

**S.B. U.S. 51 & BROADWAY**

SCALE: VERT. \_\_\_\_\_  
HORIZ. \_\_\_\_\_

DATE \_\_\_\_\_ DRAWN BY \_\_\_\_\_  
CHECKED BY \_\_\_\_\_

PLOT DATE \* 3/25/2006  
 PLOT TIME \* 10:52:11  
 PLOT SCALE \* 1/8"=1'-0"  
 USER NAME \* dlaprut