



F.A. RTE.	SECTION	COUNTY	TOTAL SHEETS	SHEET NO.
*	**	MARION	17	6

STA.	TO STA.
FED. ROAD DIST. NO.	ILLINOIS FED. AID PROJECT

- * VARIOUS ROUTES
- ** D7 SIGNAL MODERIZATION 2006-2

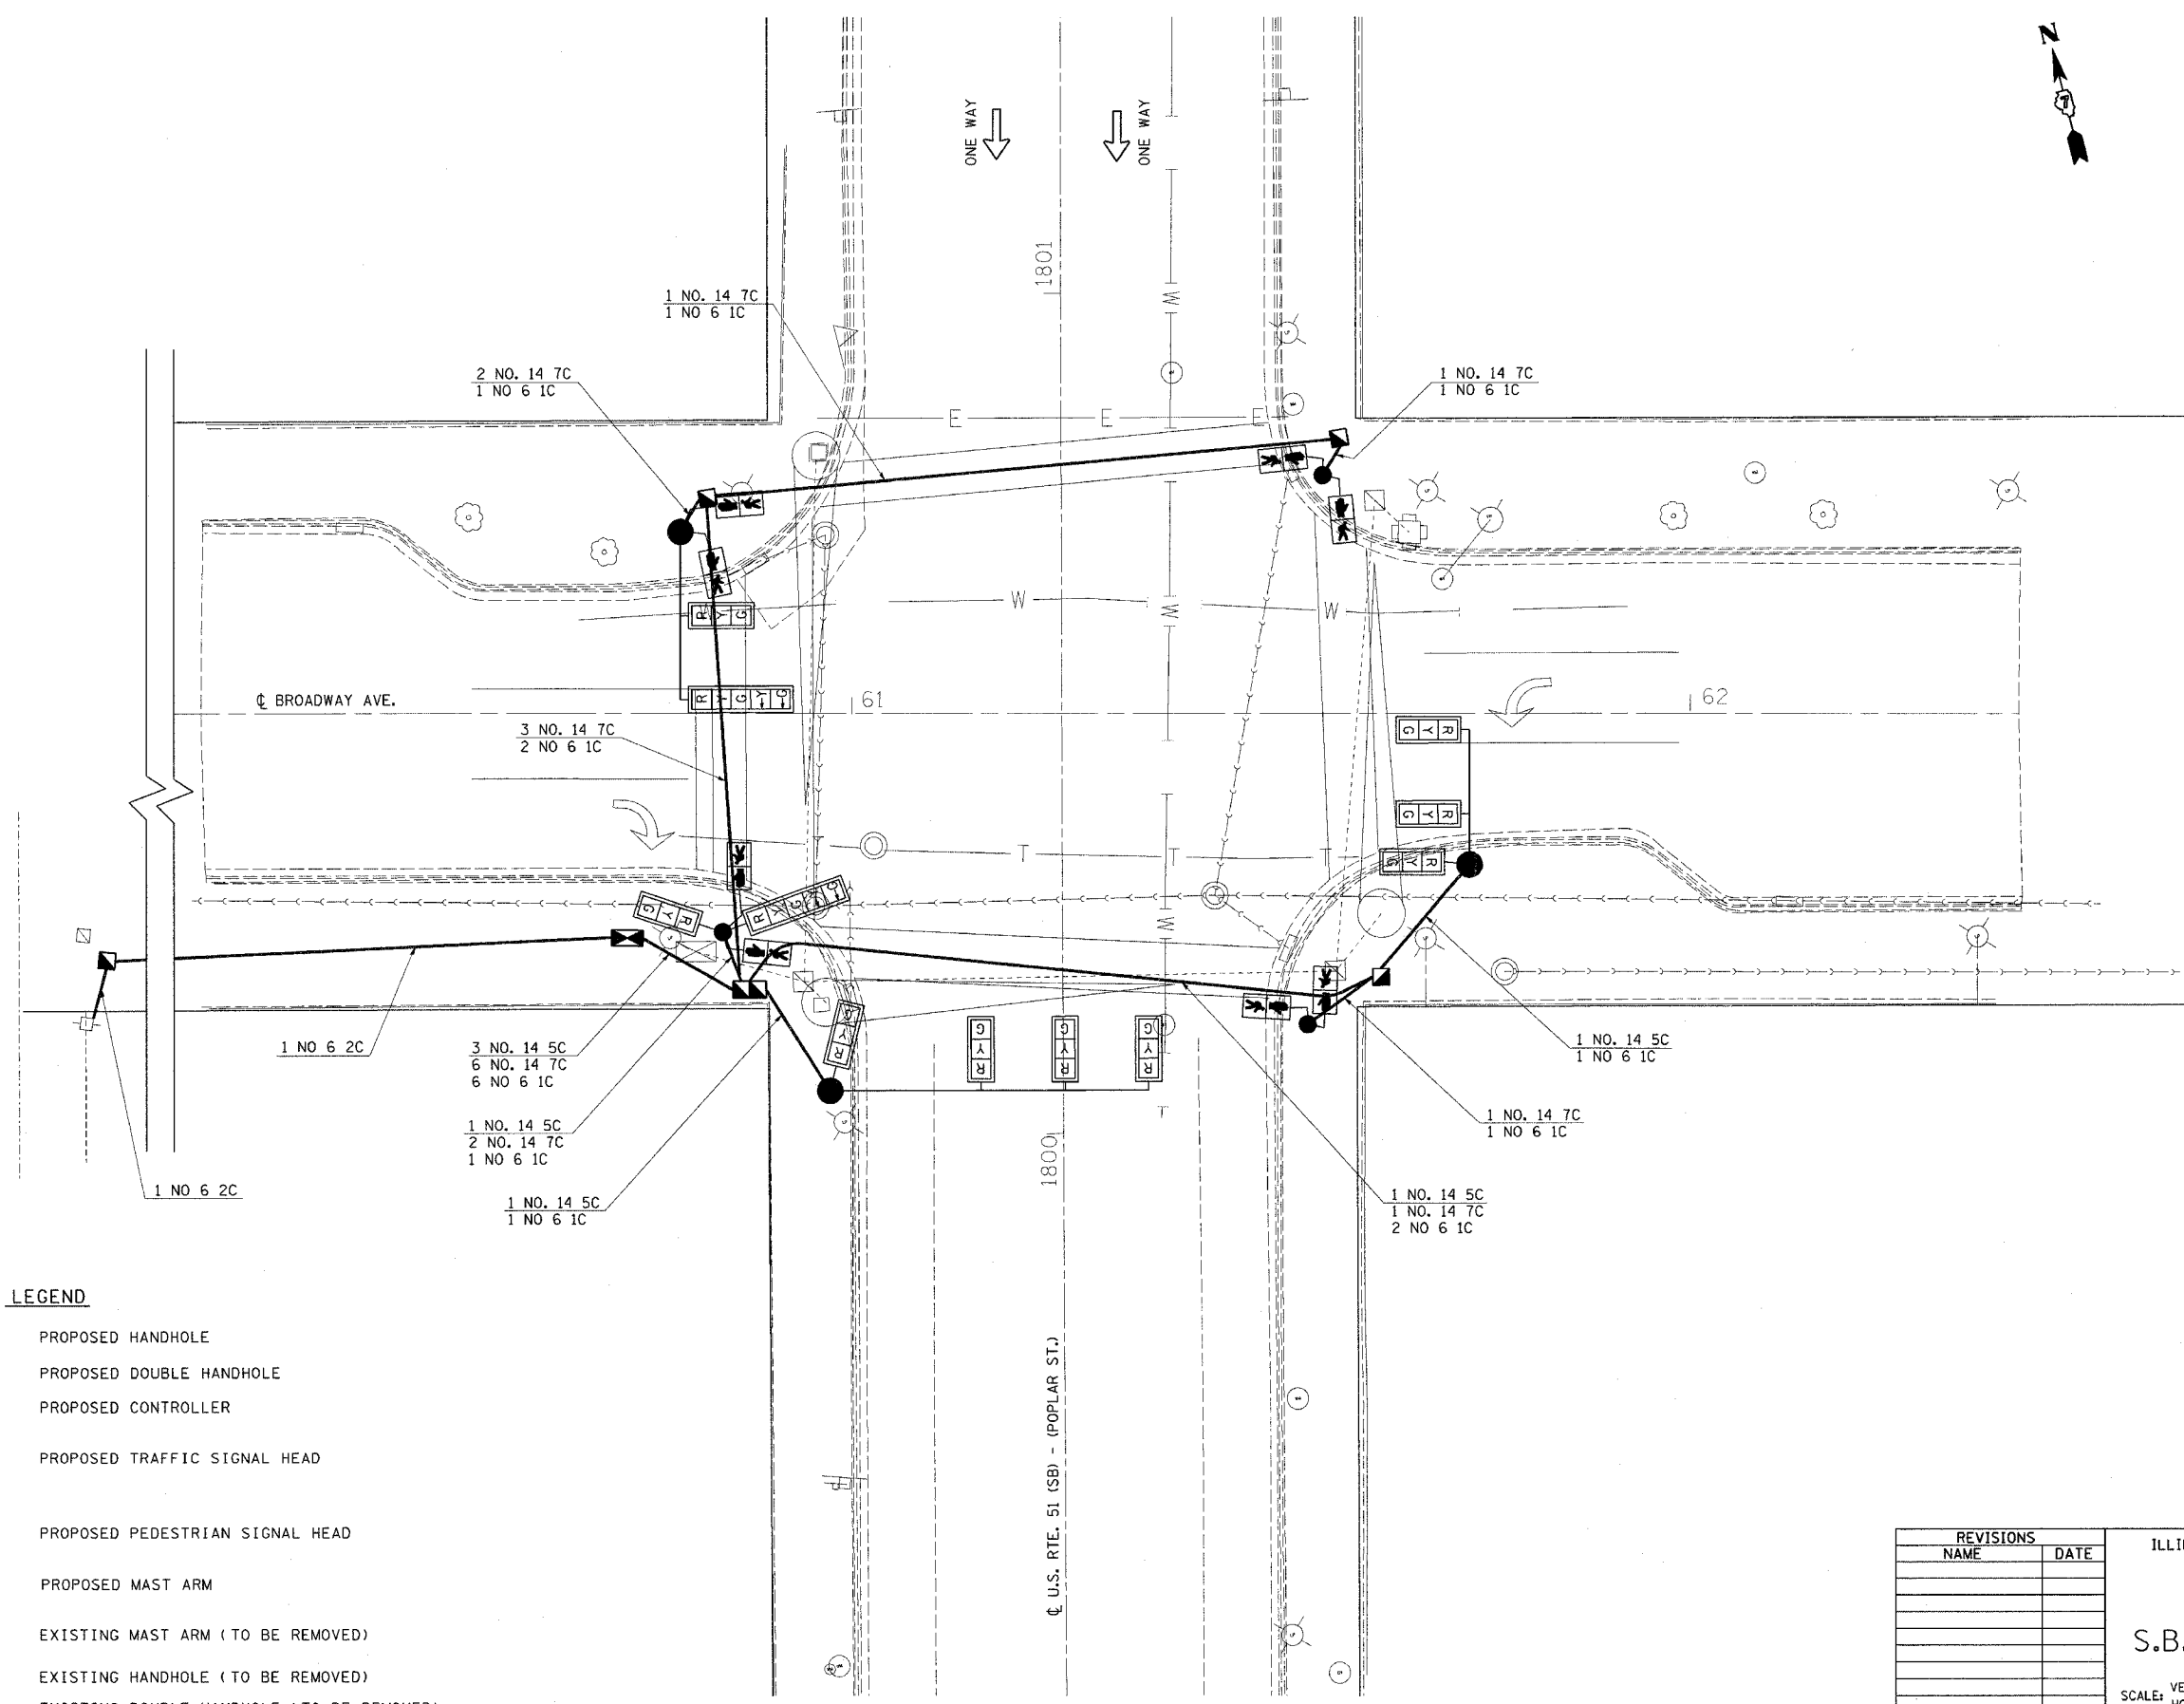

LEGEND

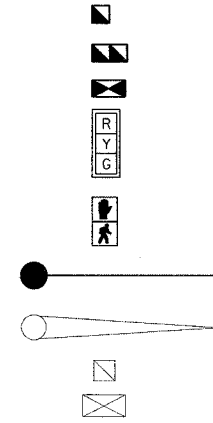

- PROPOSED HANDHOLE
- PROPOSED DOUBLE HANDHOLE
- PROPOSED CONTROLLER
- PROPOSED TRAFFIC SIGNAL HEAD
- PROPOSED PEDESTRIAN SIGNAL HEAD
- PROPOSED MAST ARM
- EXISTING MAST ARM (TO BE REMOVED)
- EXISTING HANDHOLE (TO BE REMOVED)
- EXISTING DOUBLE HANDHOLE (TO BE REMOVED)

PLOT DATE = 3/26/2006
 FILE NAME = #FILE#
 PLOT SCALE = #SCALE#
 USER NAME = #DISTRICT#

REVISIONS	
NAME	DATE

ILLINOIS DEPARTMENT OF TRANSPORTATION

CABLE LAYOUT
S.B. U.S. 51 & BROADWAY

SCALE: VERT. DRAWN BY
 HORIZ. CHECKED BY
 DATE