


F.A. RTE.	SECTION	COUNTY	TOTAL SHEETS	SHEET NO.
*	**	MARION	17	14
STA.		TO STA.		
FED. ROAD DIST. NO.	ILLINOIS	FED. AID PROJECT		

- VARIOUS ROUTES
- D7 SIGNAL MODERIZATION 2006-2



**LEGEND**

- PROPOSED HANDHOLE
- PROPOSED DOUBLE HANDHOLE
- PROPOSED CONTROLLER
- PROPOSED TRAFFIC SIGNAL HEAD
- PROPOSED PEDESTRIAN SIGNAL HEAD
- PROPOSED MAST ARM
- EXISTING MAST ARM (TO BE REMOVED)
- EXISTING HANDHOLE (TO BE REMOVED)
- EXISTING DOUBLE HANDHOLE (TO BE REMOVED)

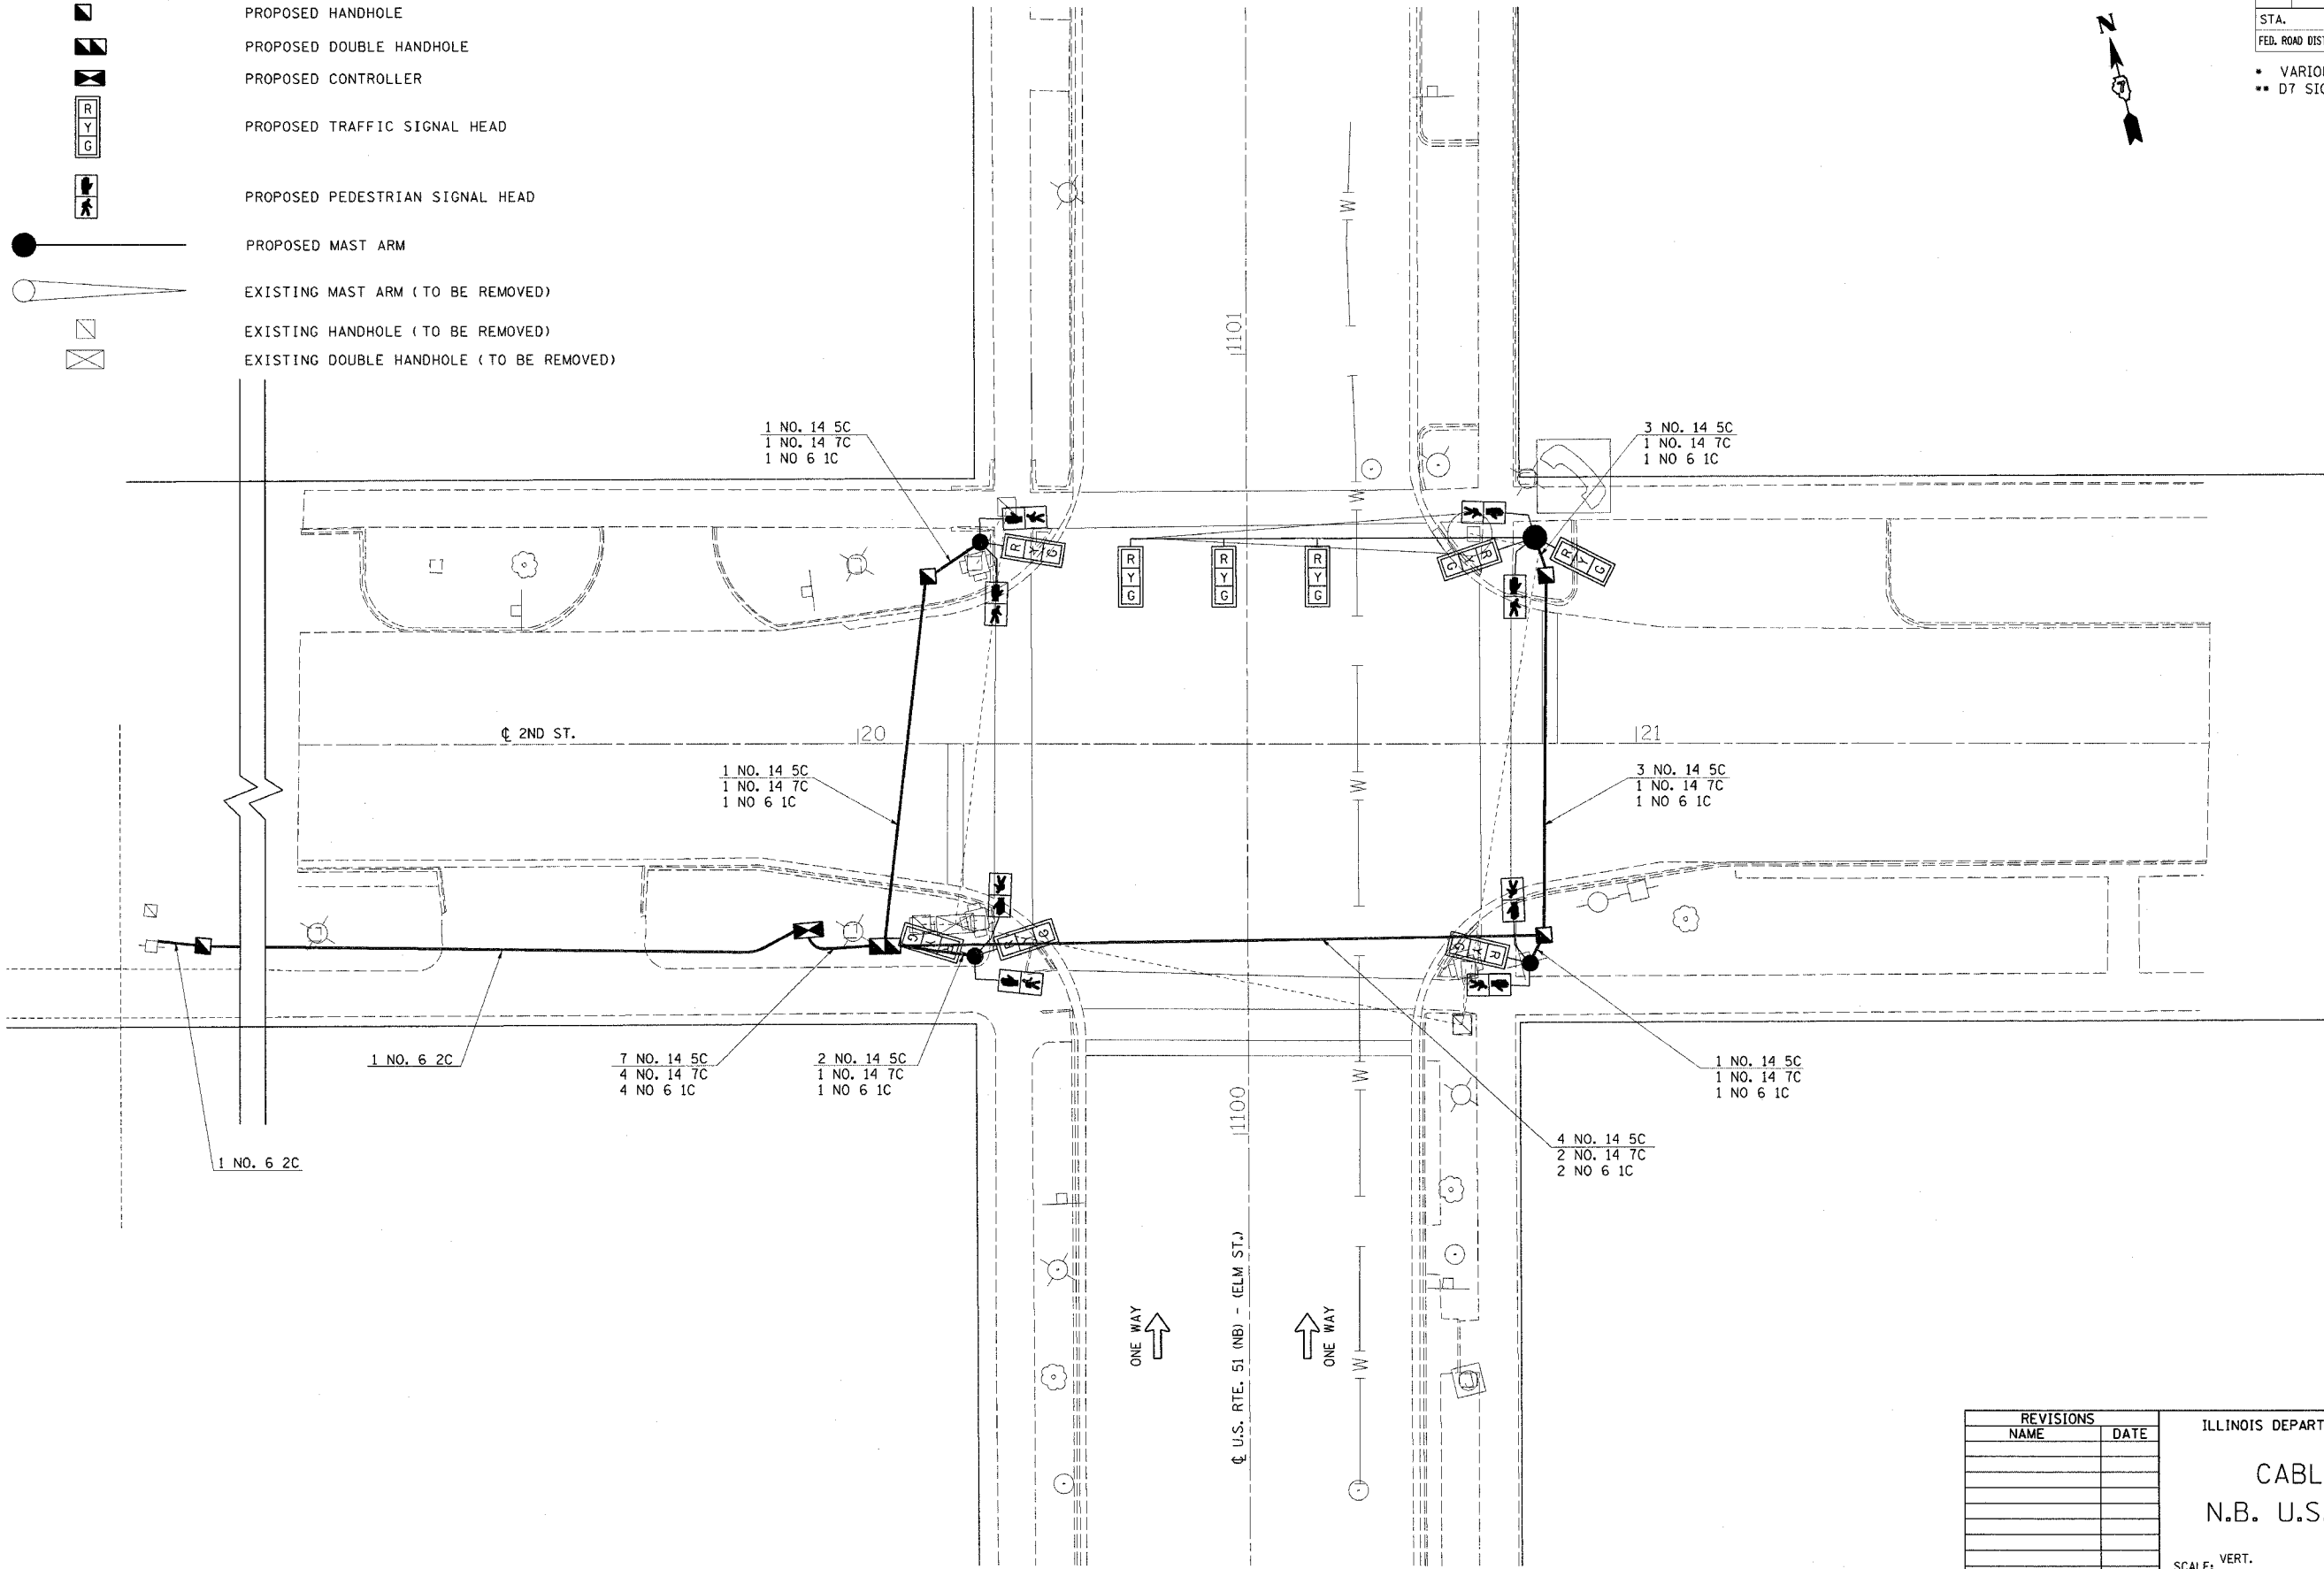

PLOT DATE = 3/28/2006  
 FILE NAME = P11100.DWG  
 USER NAME = dlsrprt

REVISIONS	
NAME	DATE

ILLINOIS DEPARTMENT OF TRANSPORTATION

**CABLE LAYOUT**  
**N.B. U.S. 51 & 2ND ST.**

SCALE: VERT. \_\_\_\_\_  
 HORIZ. \_\_\_\_\_

DATE \_\_\_\_\_ DRAWN BY \_\_\_\_\_  
 CHECKED BY \_\_\_\_\_