


F.A. RTE.	SECTION	COUNTY	TOTAL SHEETS	SHEET NO.
*	**	MARION	17	15
STA.		TO STA.		
FED. ROAD DIST. NO.		ILLINOIS FED. AID PROJECT		

- * VARIOUS ROUTES
- ** D7 SIGNAL MODERIZATION 2006-2

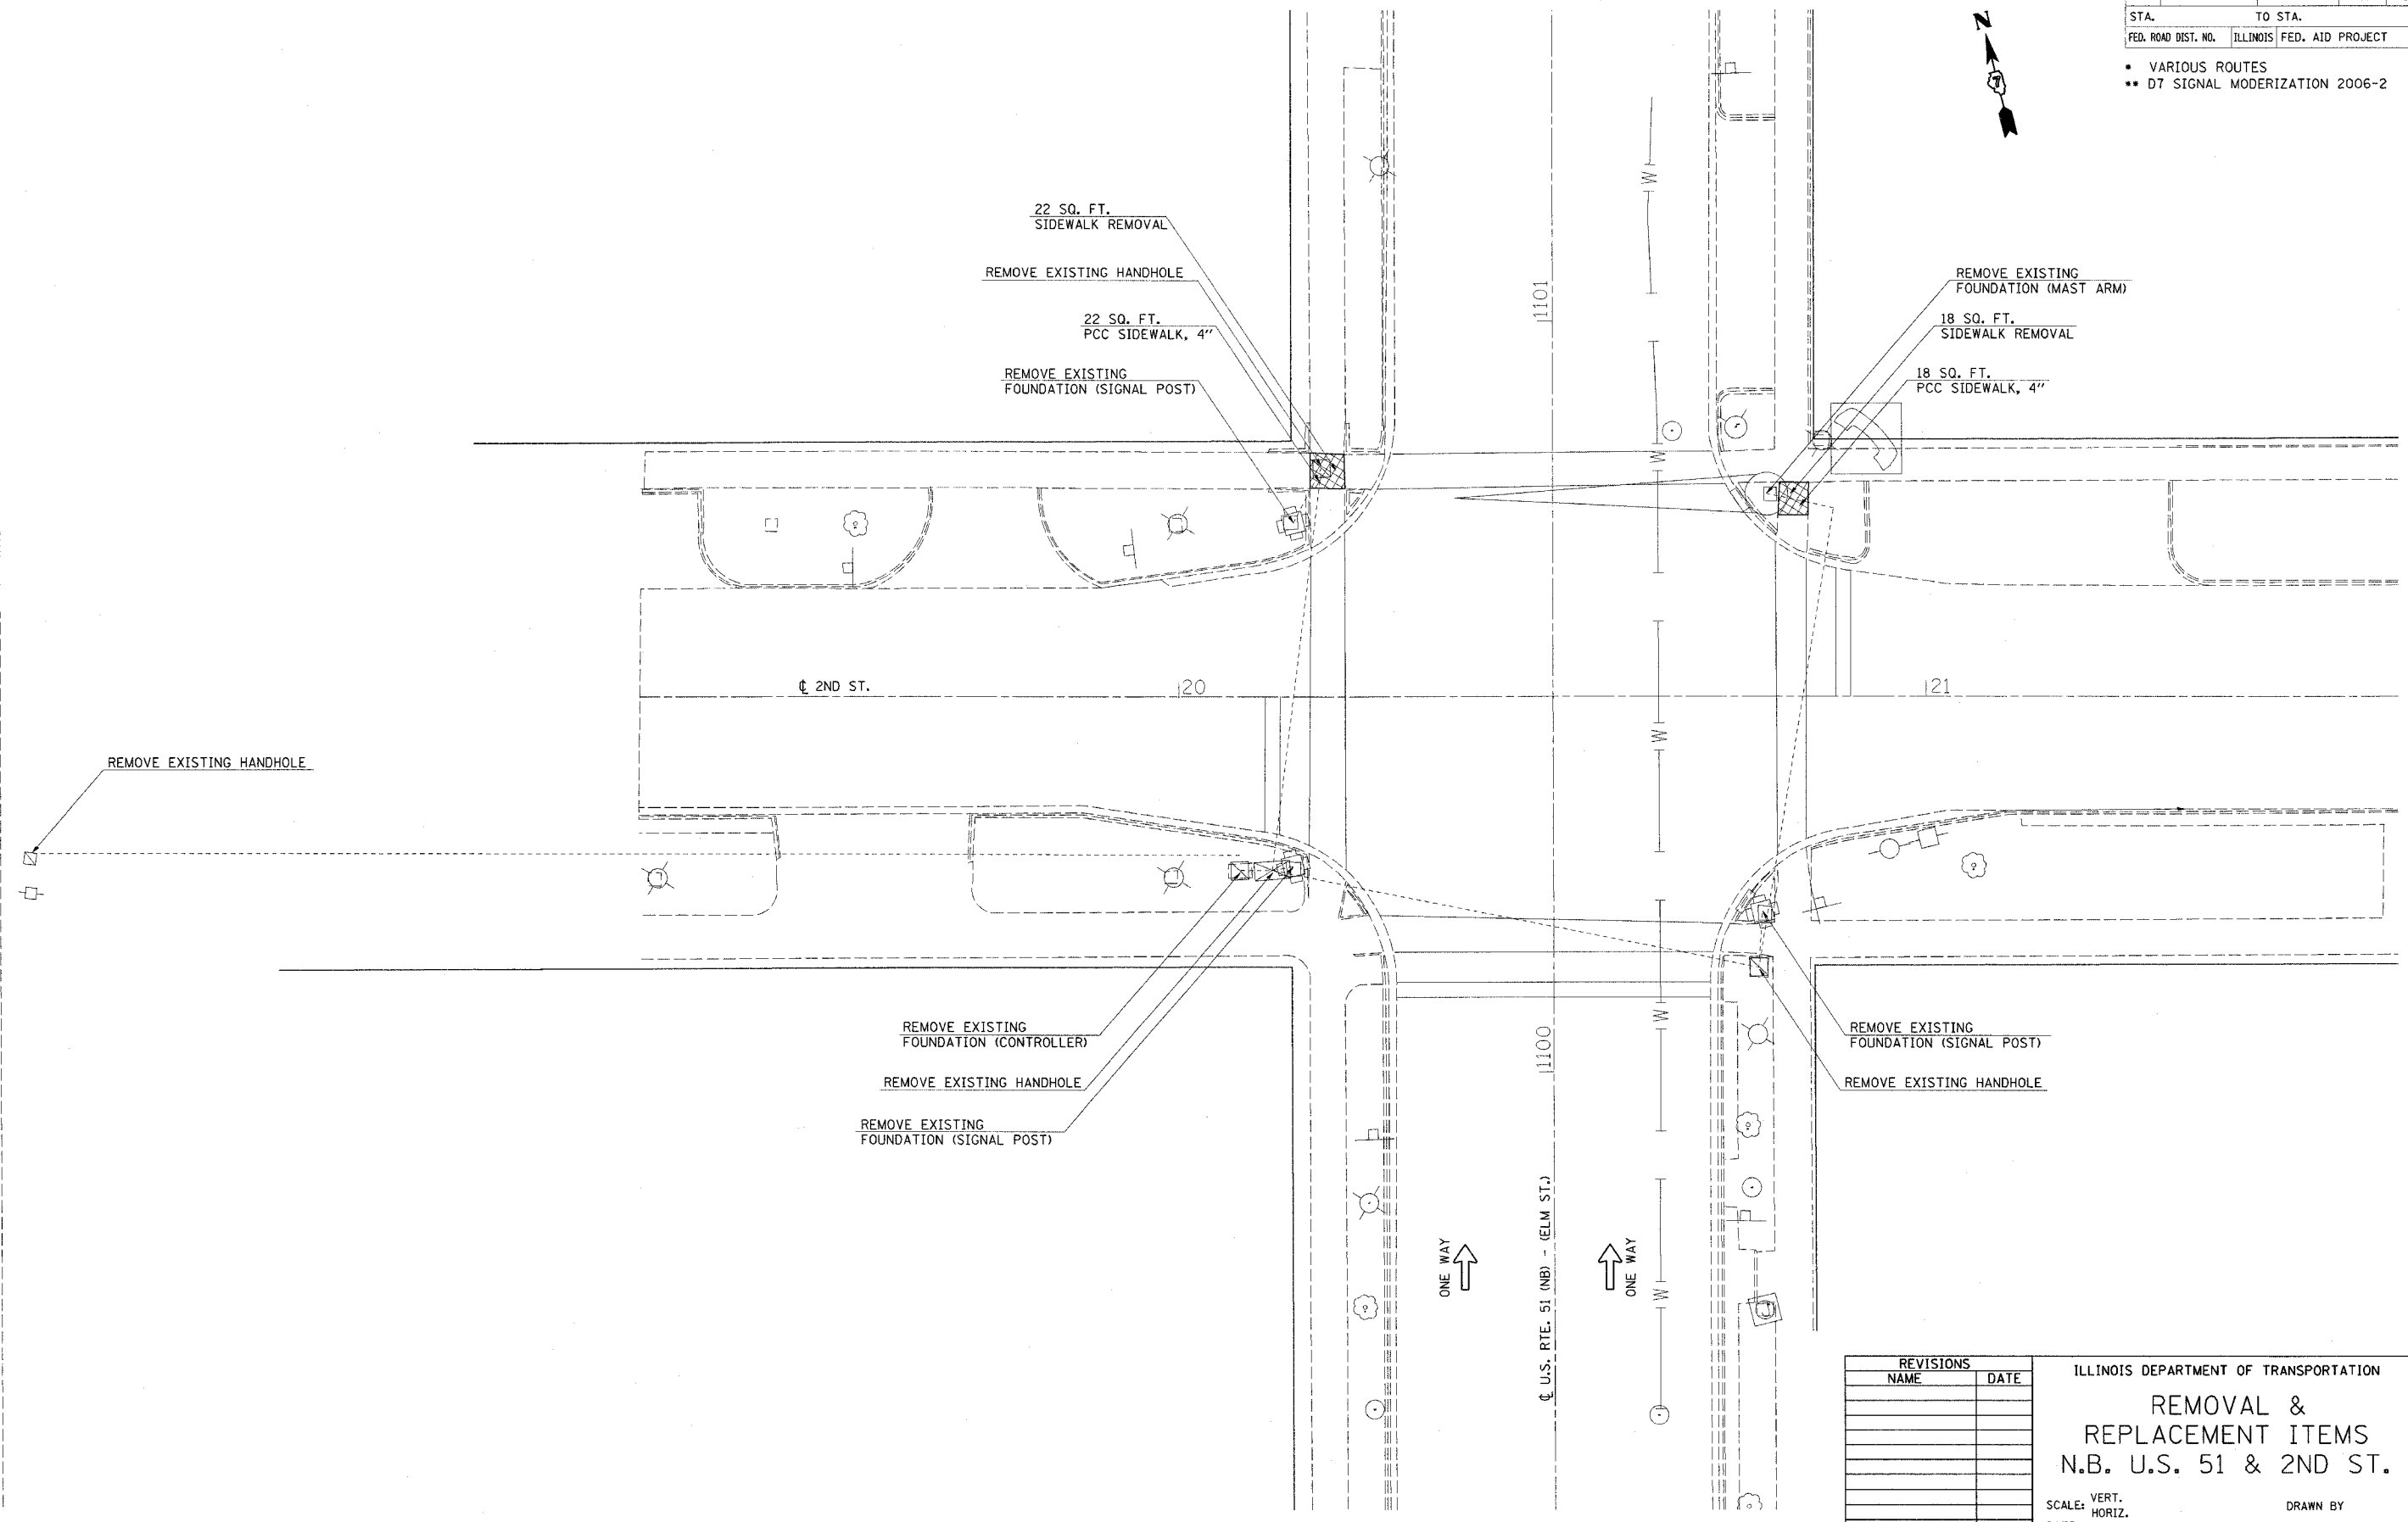

PLOT DATE = 3/28/2006
 FILE NAME = #FILE#
 PLOT SCALE = #SCALE#
 USER NAME = #district

REVISIONS	
NAME	DATE

ILLINOIS DEPARTMENT OF TRANSPORTATION
**REMOVAL &
 REPLACEMENT ITEMS**
 N.B. U.S. 51 & 2ND ST.
 SCALE: VERT. _____
 HORIZ. _____
 DATE _____
 DRAWN BY _____
 CHECKED BY _____